



PLAN SKISSE

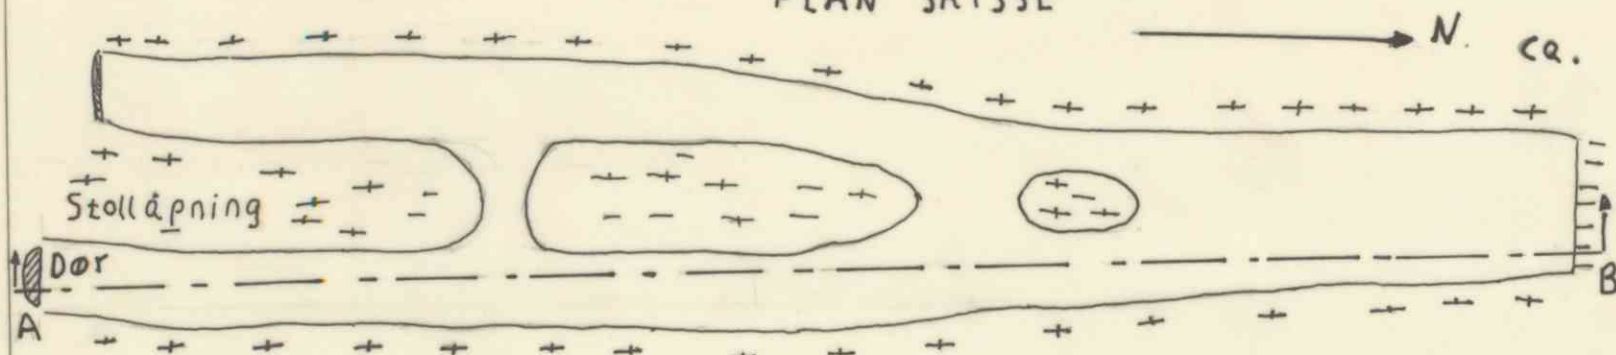

PROFIL A-B

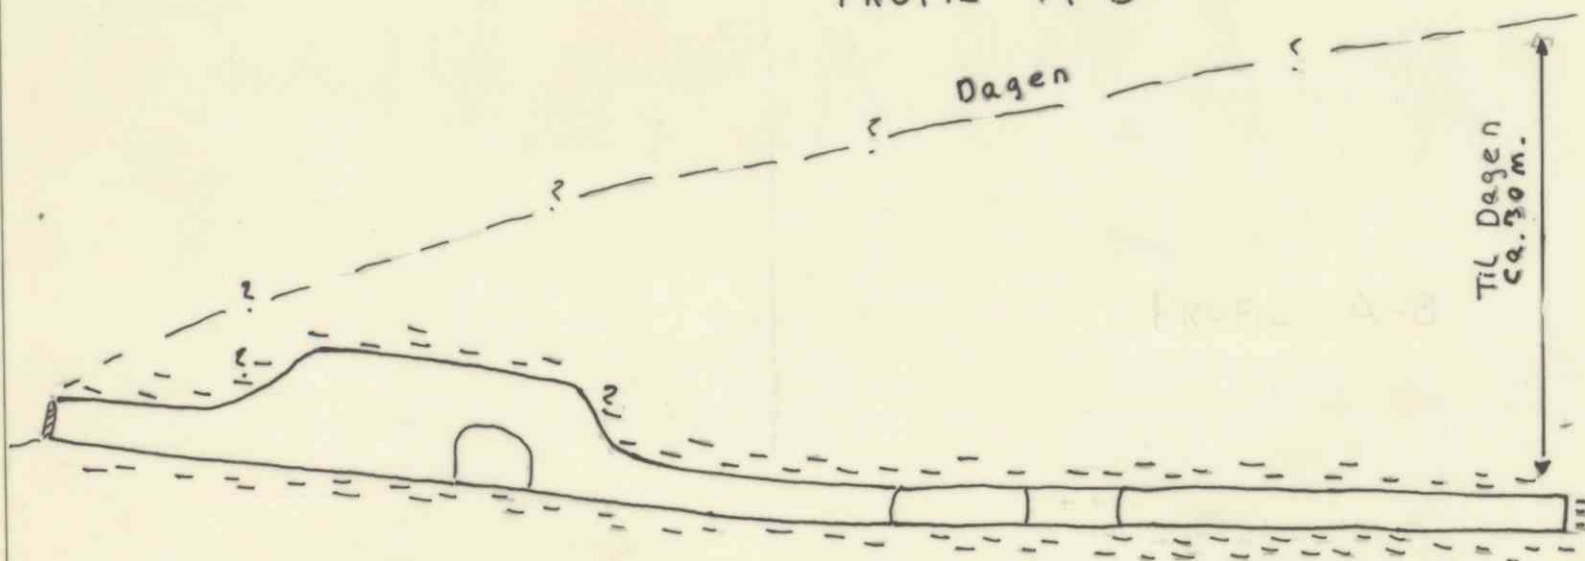

 KIEBERSTEIN
 KLORITT-SKIFER

SKISSE

BRUVIK TALK
PR. LALM

Tegn. T. H.

M 1:500
omtrentlig

10663