




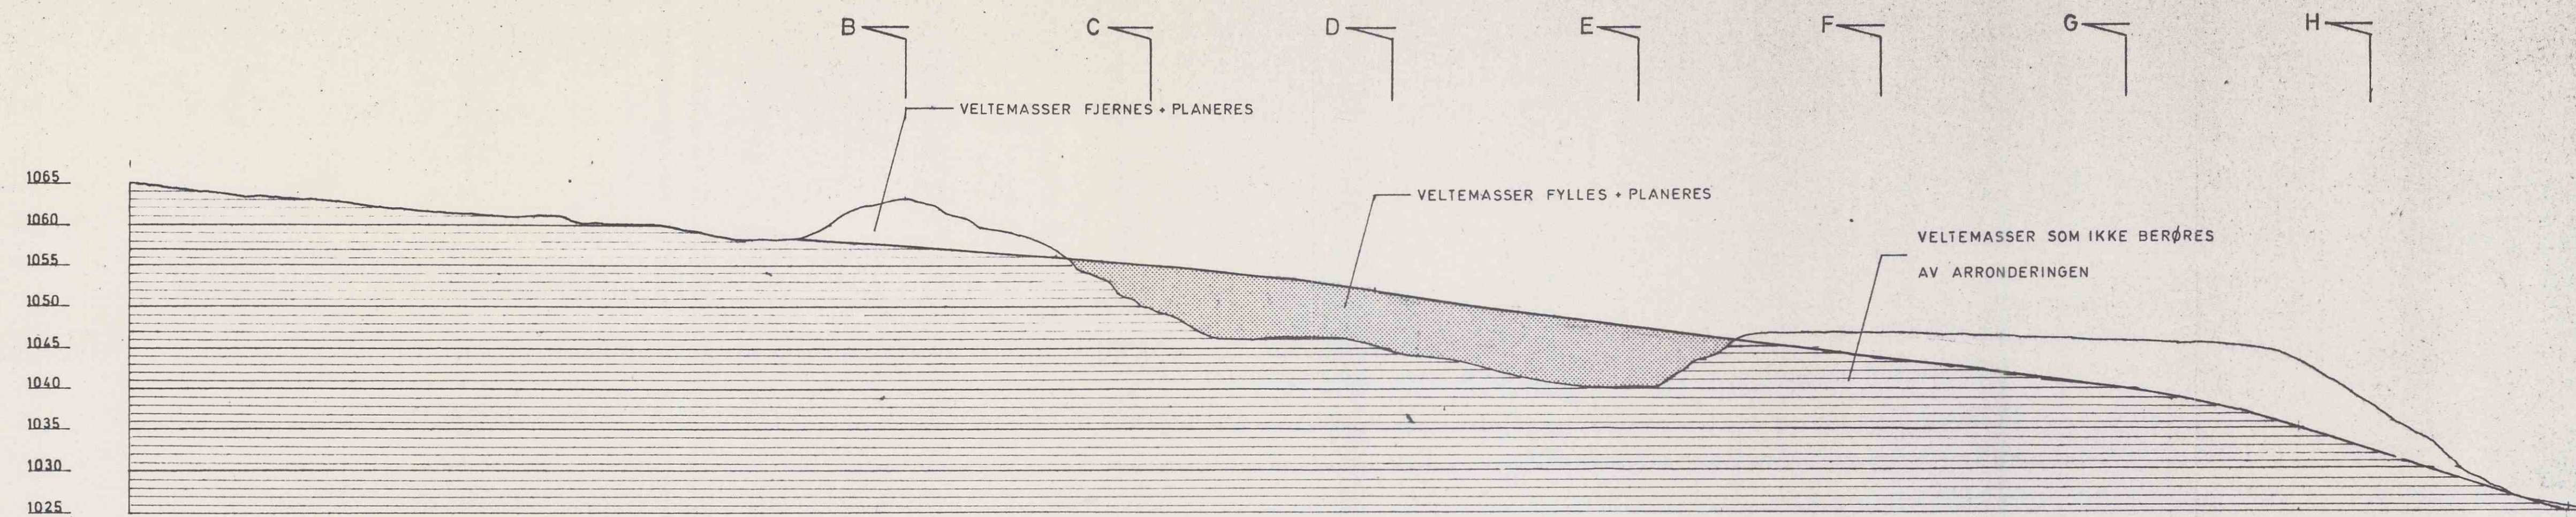


SNITT A-A

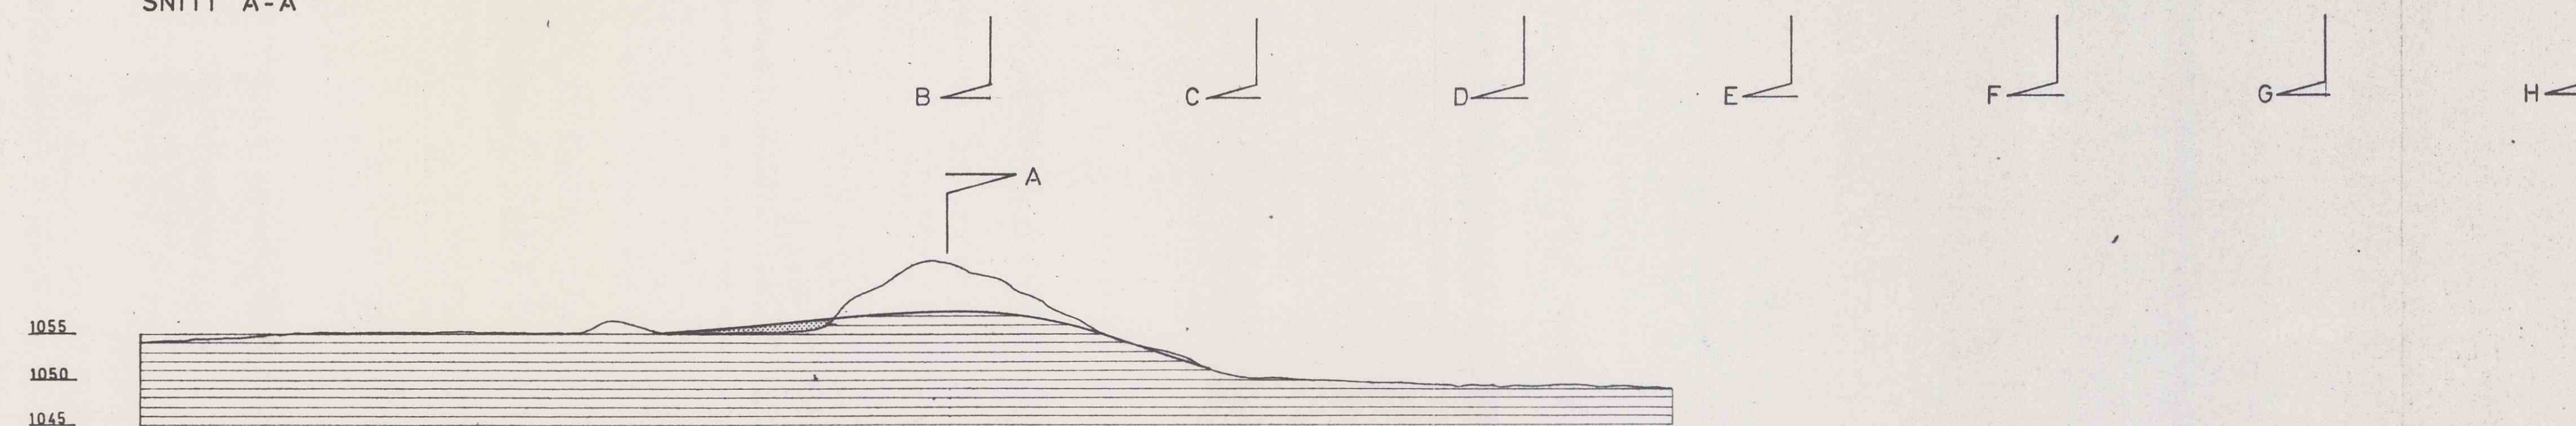


SNITT B-B

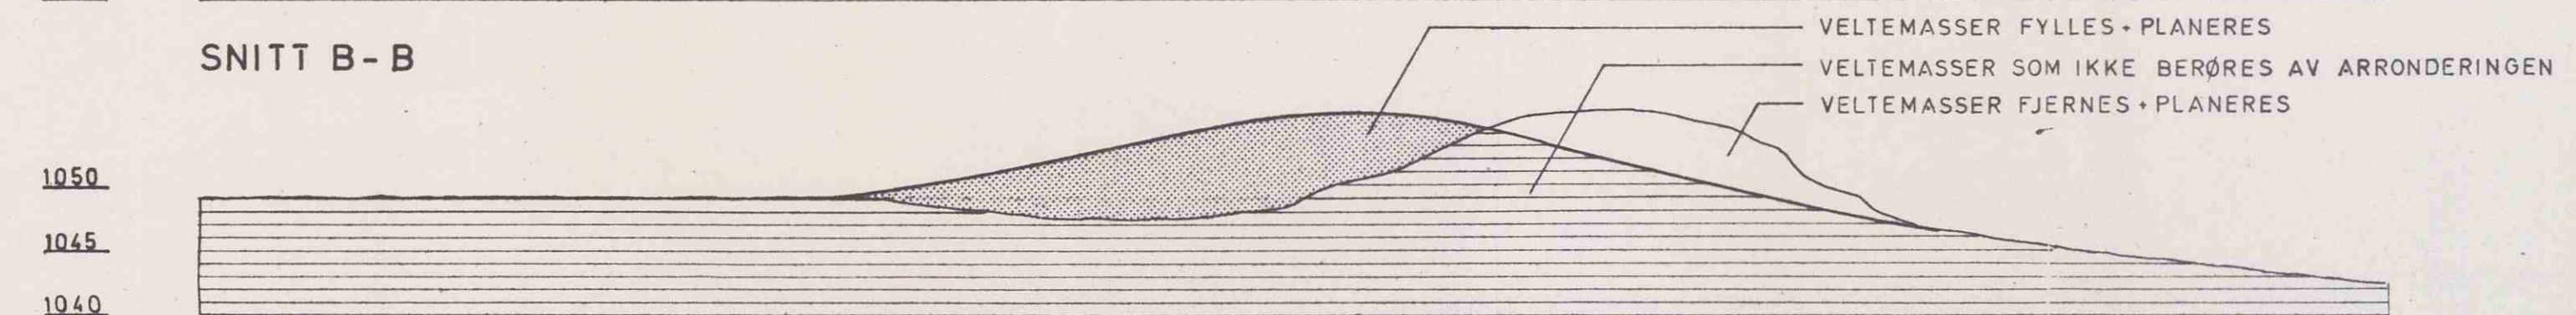

SNITT C-C

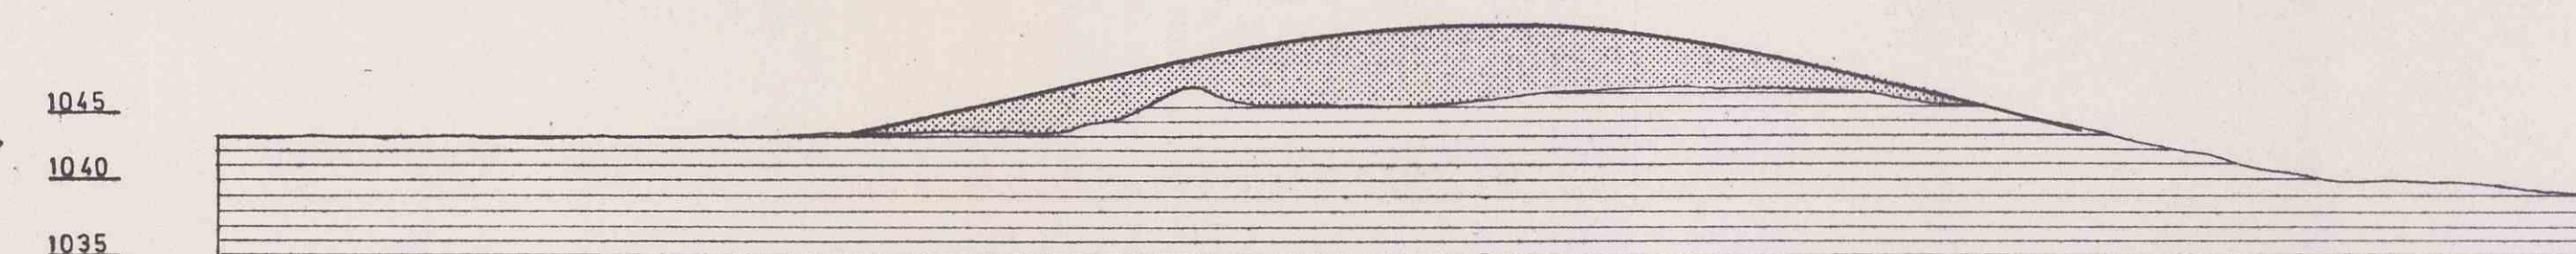


SNITT D-D

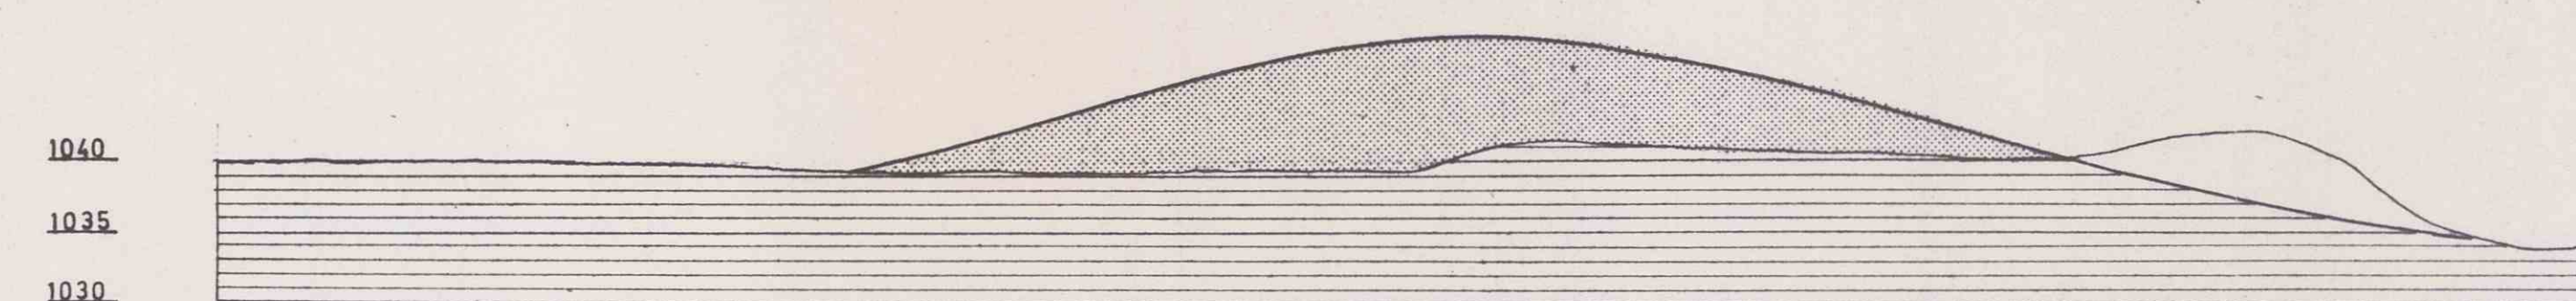


SNITT E-E



SNITT F-F

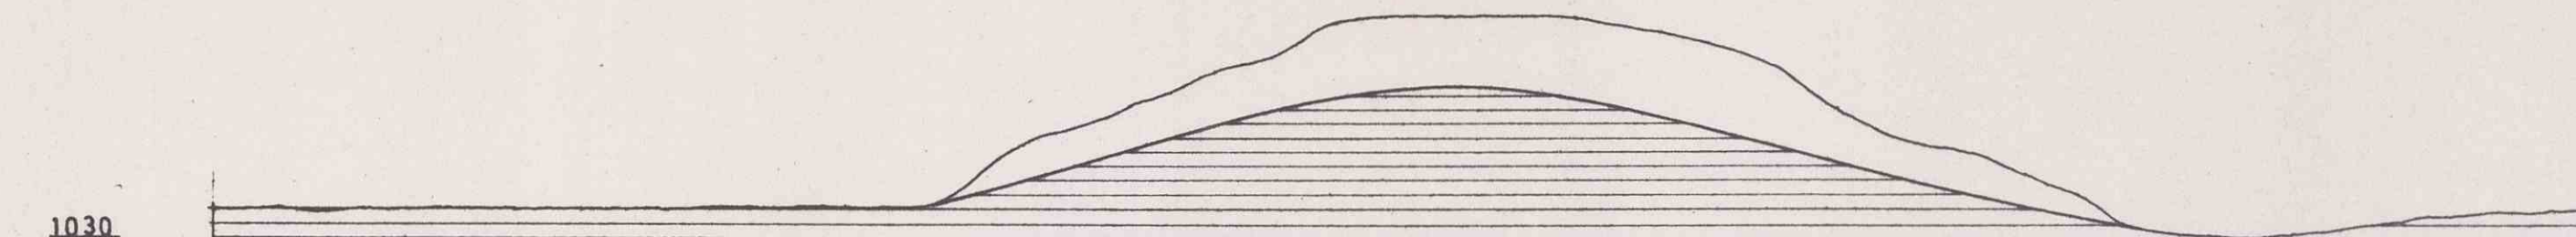

SNITT G-G

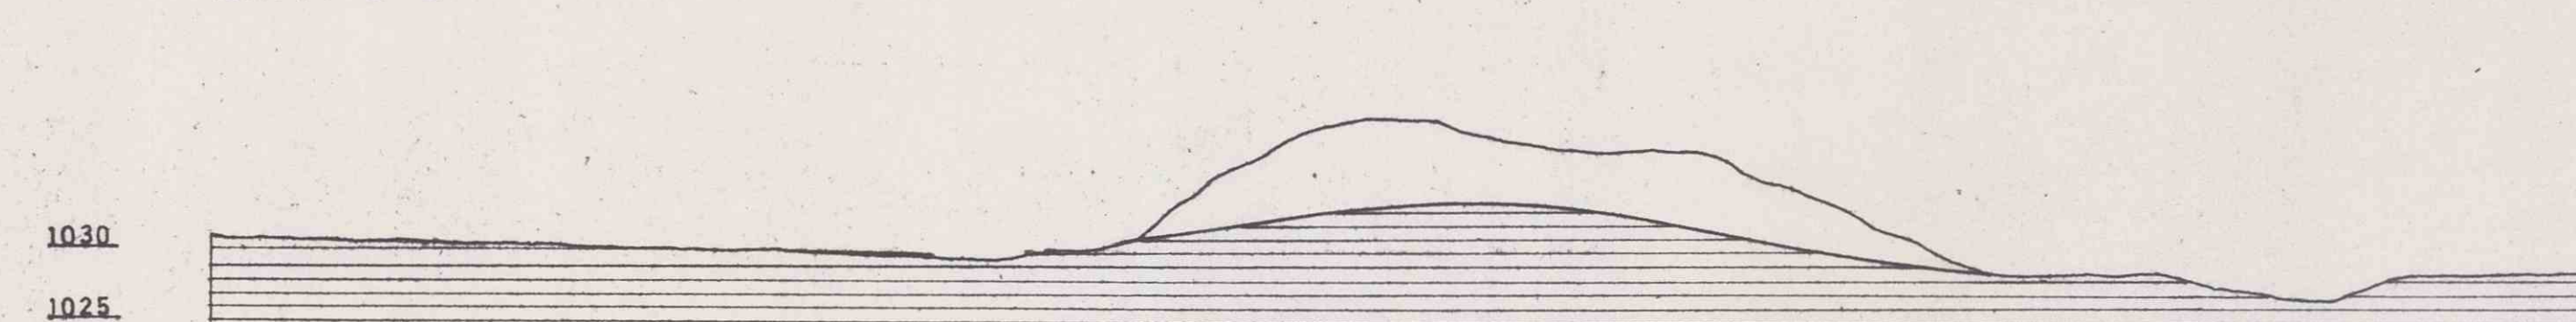

SNITT H-H

FORELØPIG 1.4.81. SE BREV AV 2/4-81

TEGN 150-02 MÅL 1:500 TEGNET
INDUSTRIDEPARTEMENTET-KJØLI GRUVER.
ARRONDERING
SNITT
EGIL SORTEBERG ARKITEKT MNAL
DRAMMENSVEIEN 419
1320 STABEKK TLF 530119