
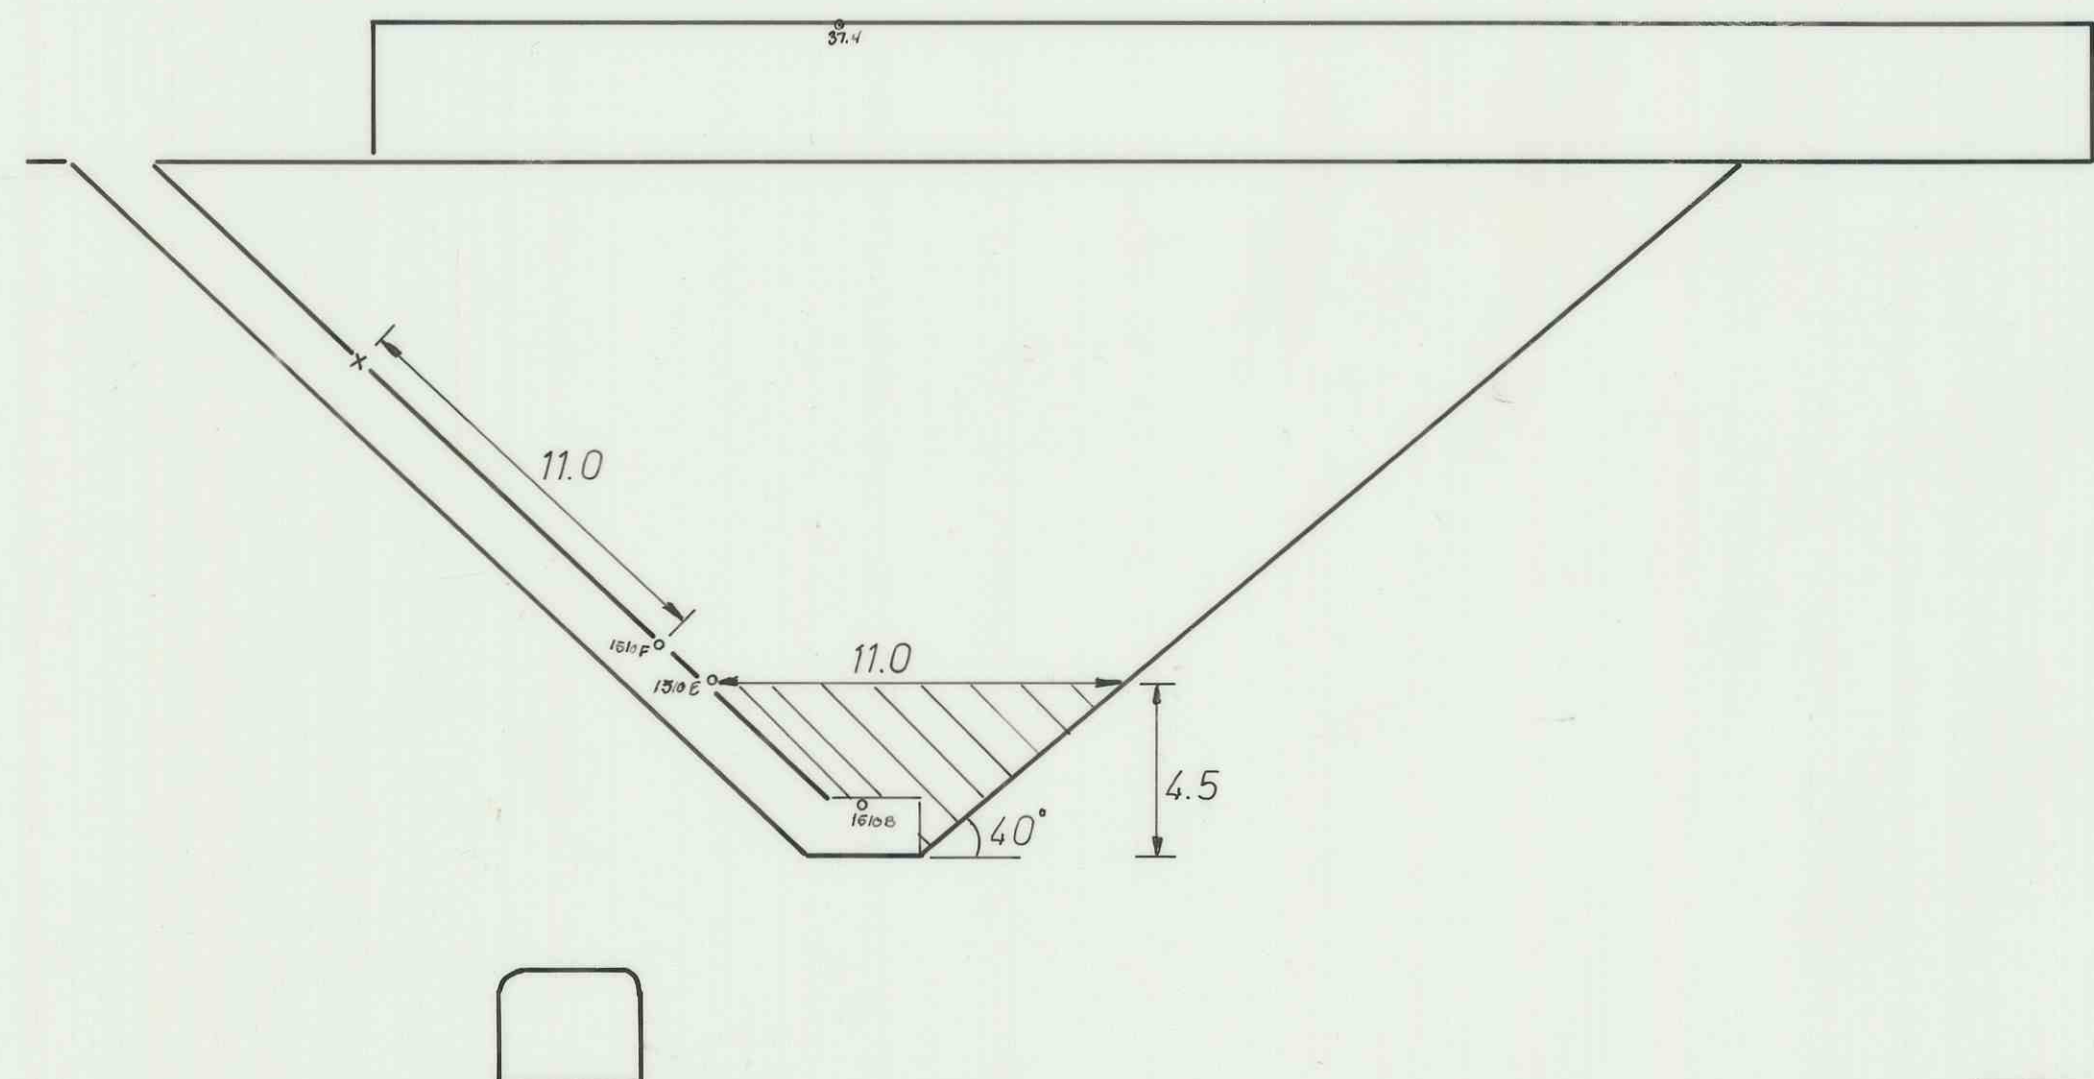


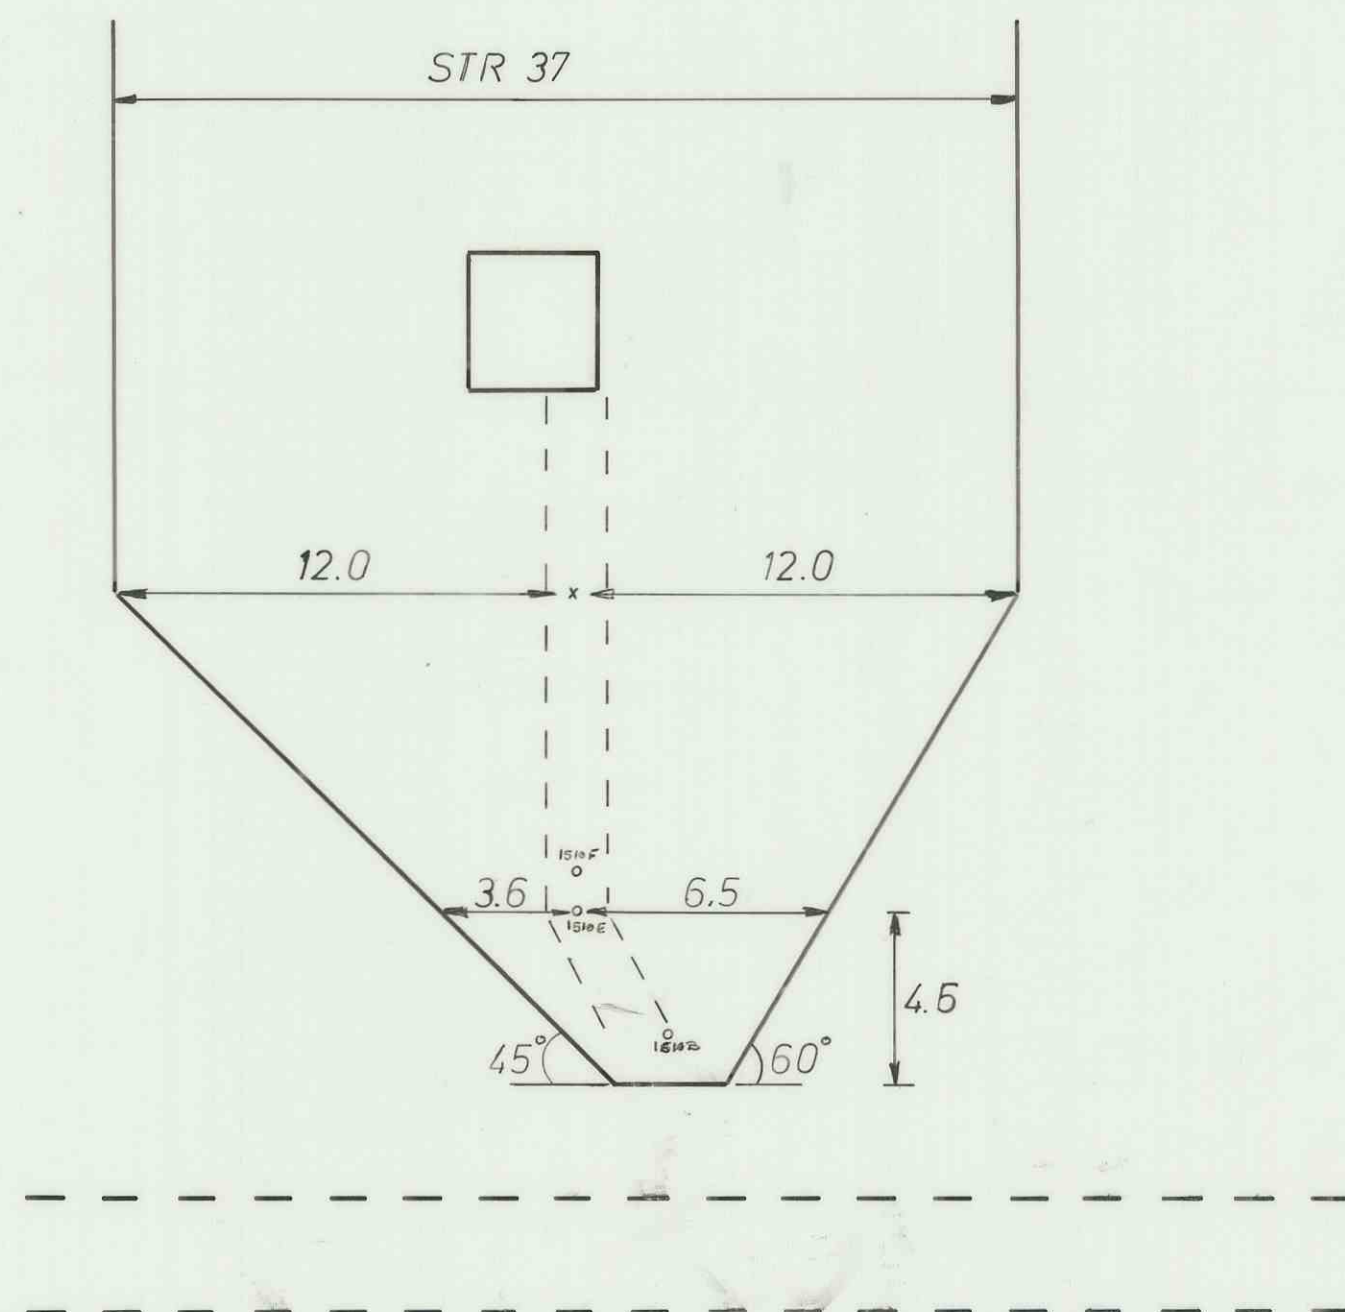

ETG XIII
514.5

ETG XV
490.5

1423

ARBEIDSTEGNING STR 37	Målestokk	Tegn. 8/12-7b	2.4.17
	M = 1:200	Trc. — — —	— — —
1/2 Knaben Molybdængruber	Kfr.		
	Erstatning for:		
	02.171		
Erstattet av:			