


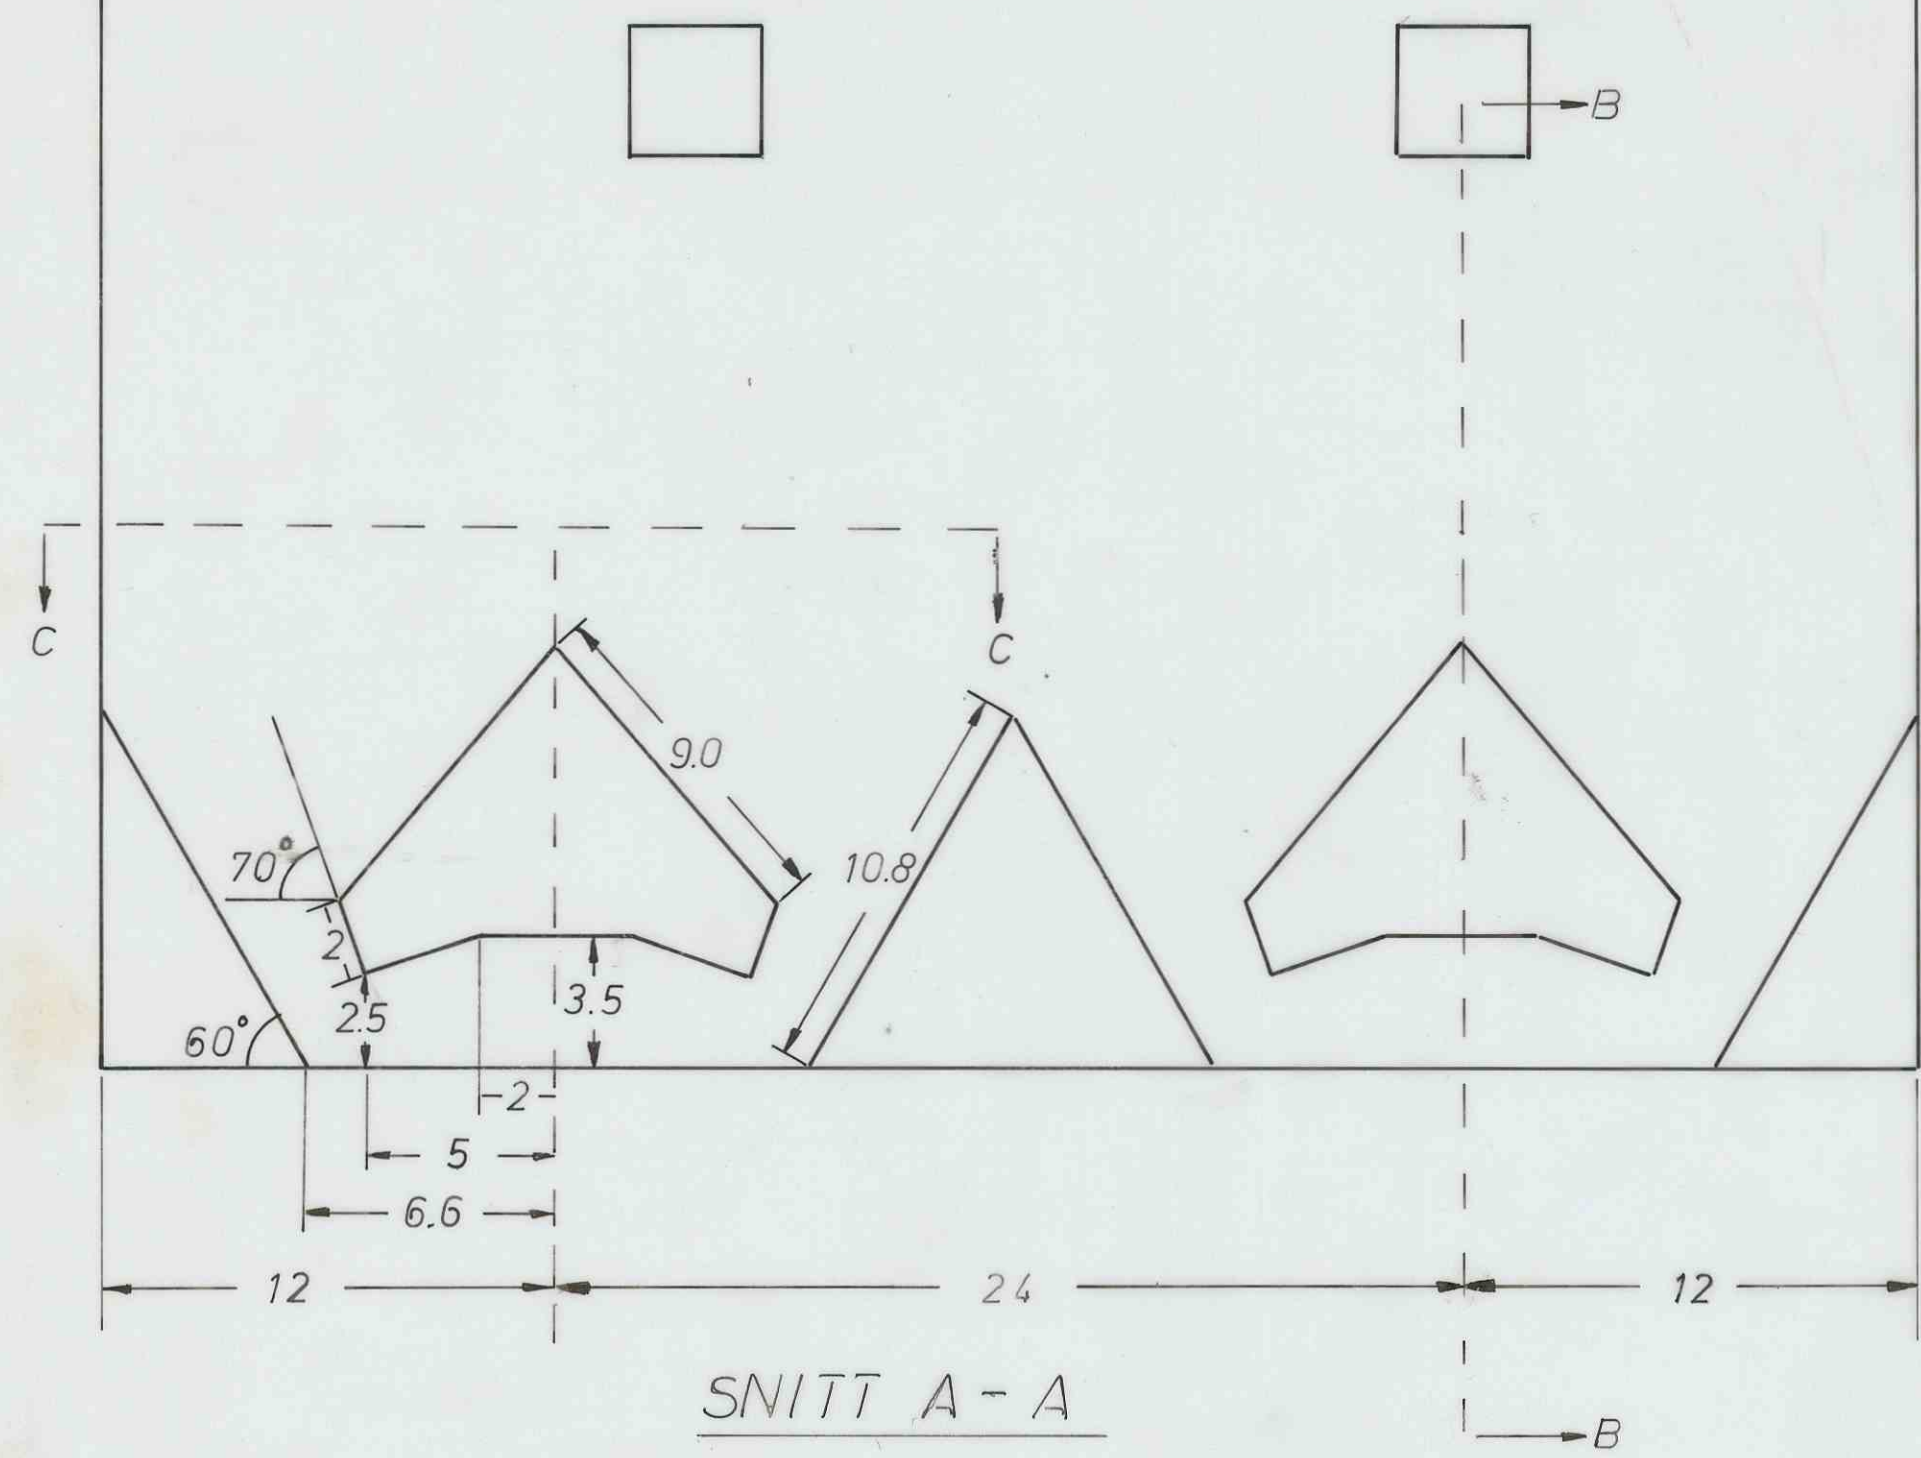
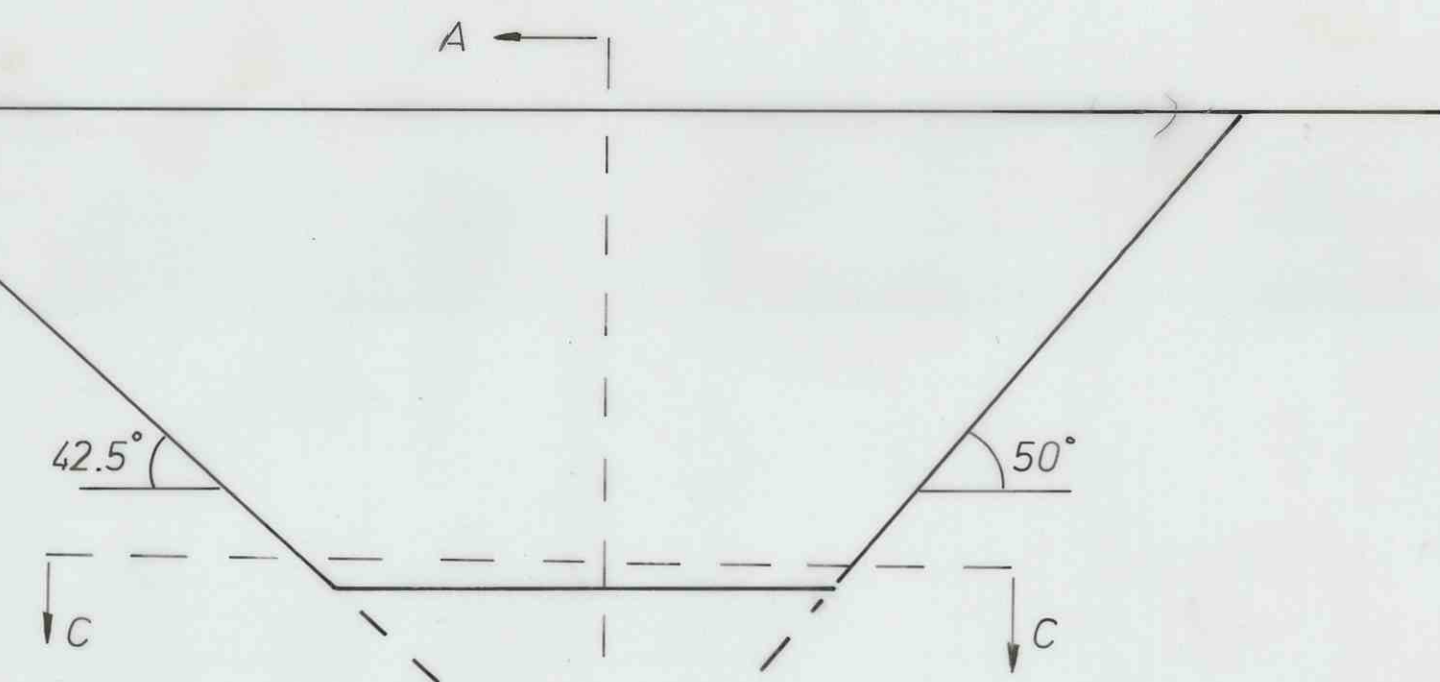


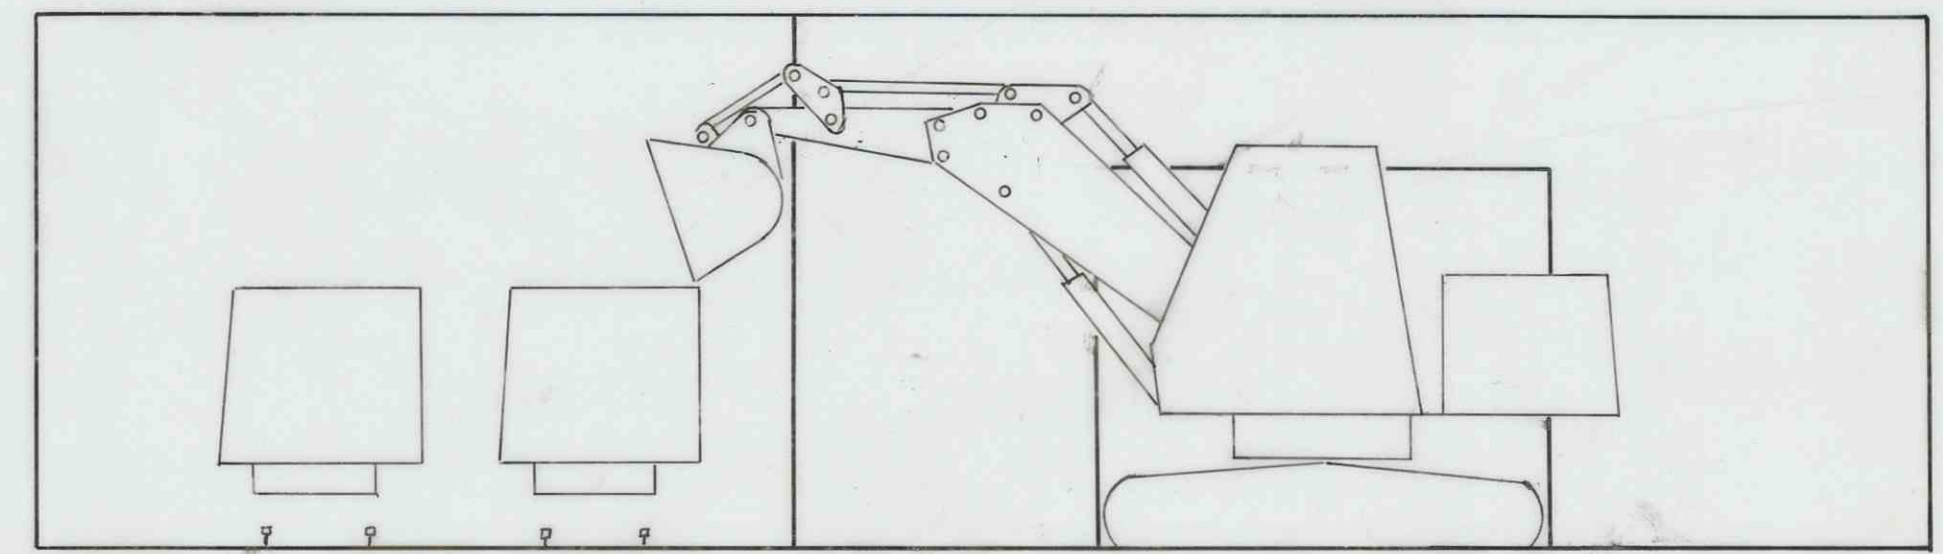

ETG. XIII

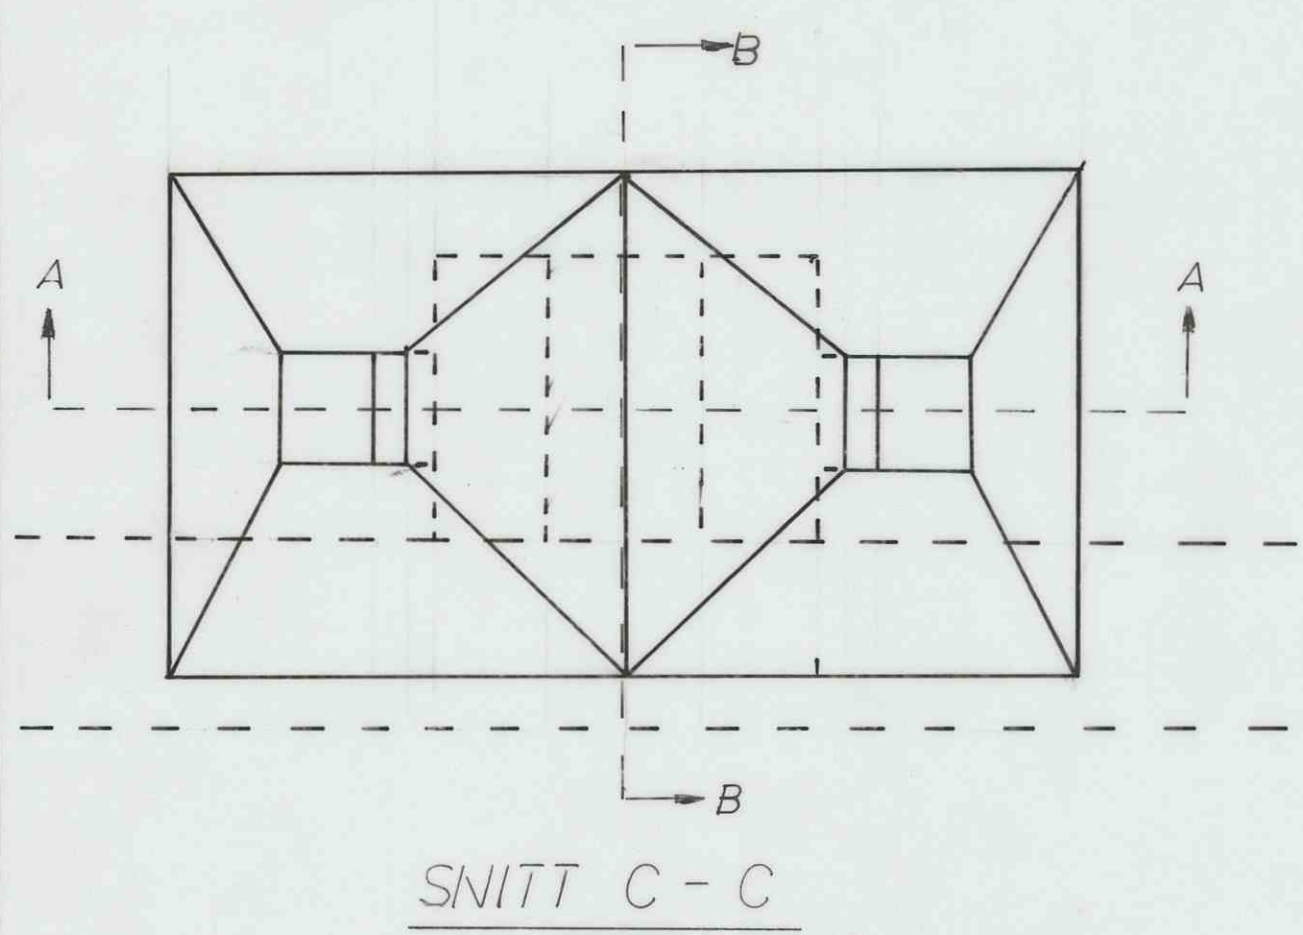

ETG. XV

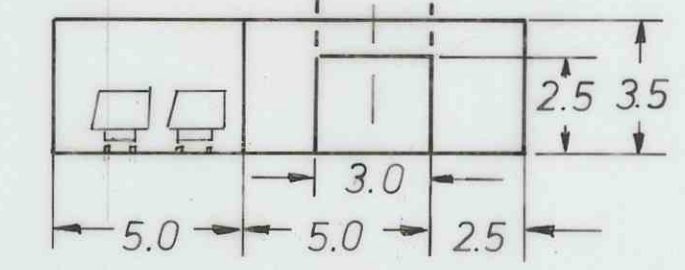

1424

SNITT LASTE - TVERRSLAG	Målestokk M=1:200	Tegn. 17.70 Trc. 17.70	J. H. 7 J. H. 7
	M=1:50	Kfr.	
Erstatning for:		02.166	
Erstattet av:			

1/2 Knaben Molybdængruber