

575

575

550

550

525

525

500

500

475





475

450

450

425

425

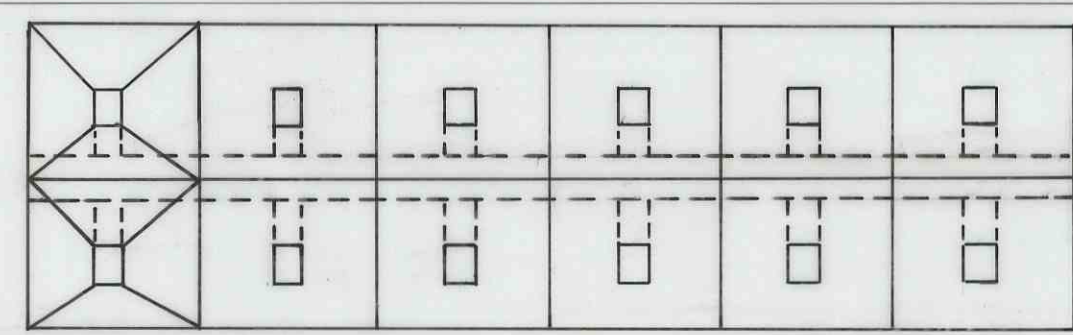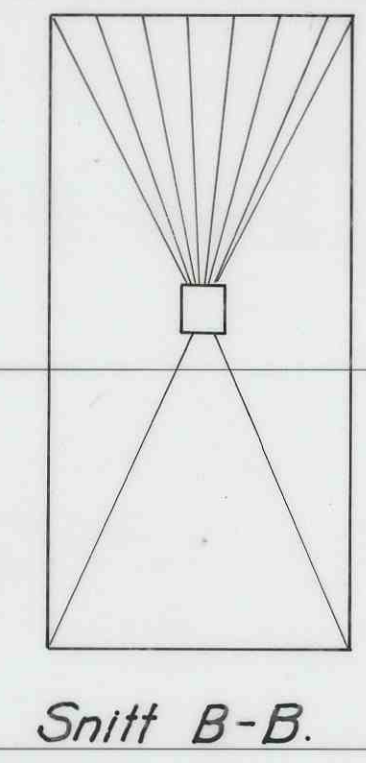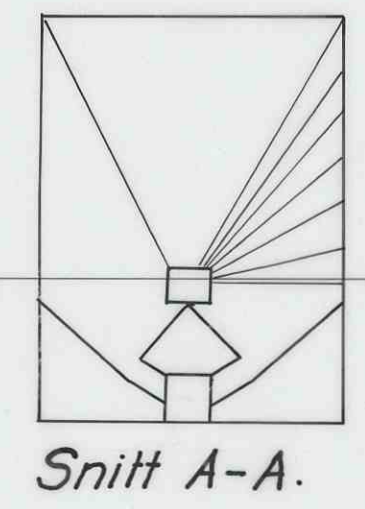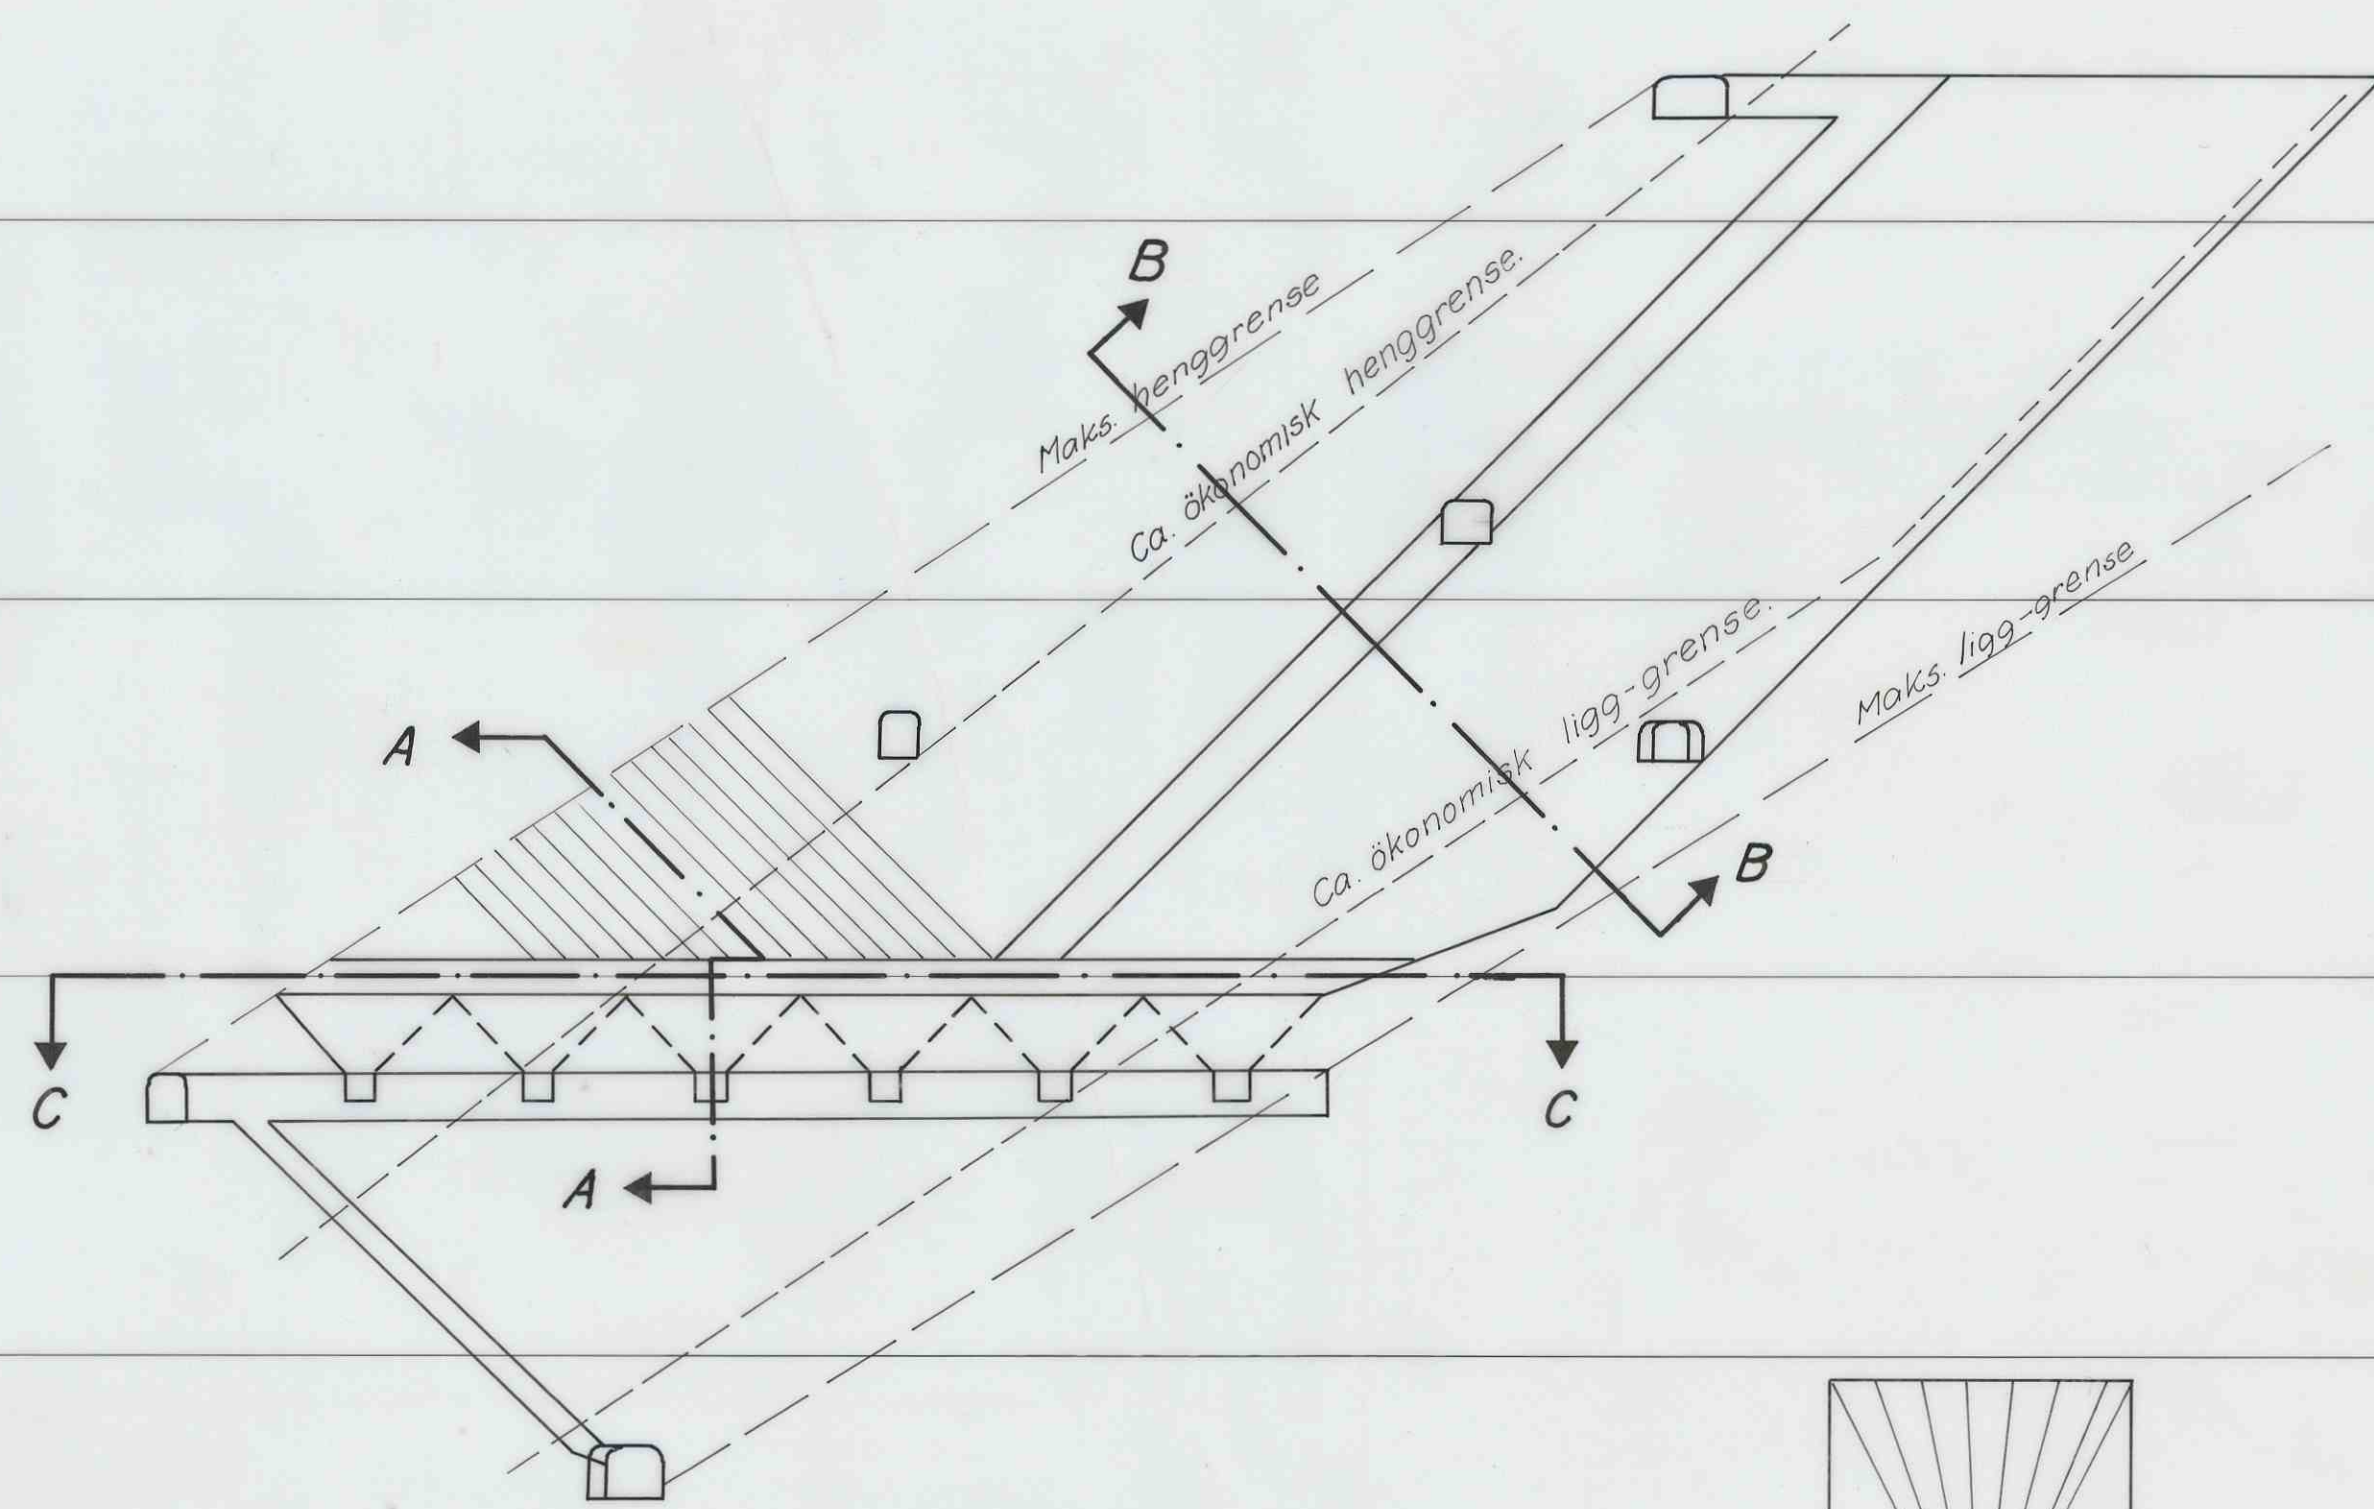

VIII etg.

X etg.

XI etg.

XIII etg.

XV etg.

Sentrallinje

Forslag til ny driftsmetode. Alt. I. Profil 40.		Målestokk 1: 500	Tegn. <i>J.K.M.</i> MAI 70
		Trc. <i>R.R.</i> " "	Kfr. " "
Erstatning for:		02.159	
Erstattet av:			

1/2 Knaben Molybdængruben