




Gj. gml. vaier festet til træer. h. = 1,5 m
" defekt på S. og V. side Gj L = 29,5 m

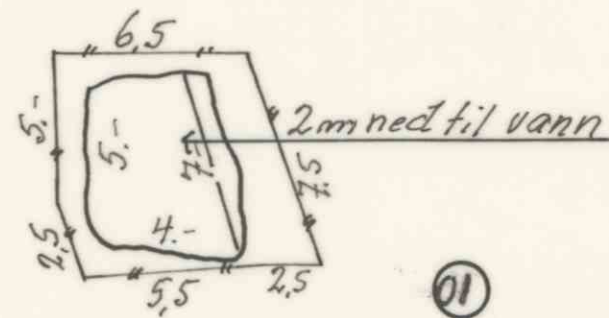


Gj. Solide jernskinner $h = 1.6m$ (vaier)
Gj. $L = 29.7m$

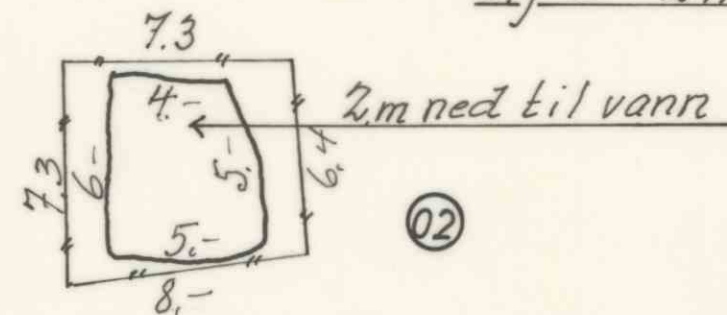


Jernskinner m/ Vaier, må rettes opp.
Noe defekt, grunnet vinnfall
Gj. L = 57.-m

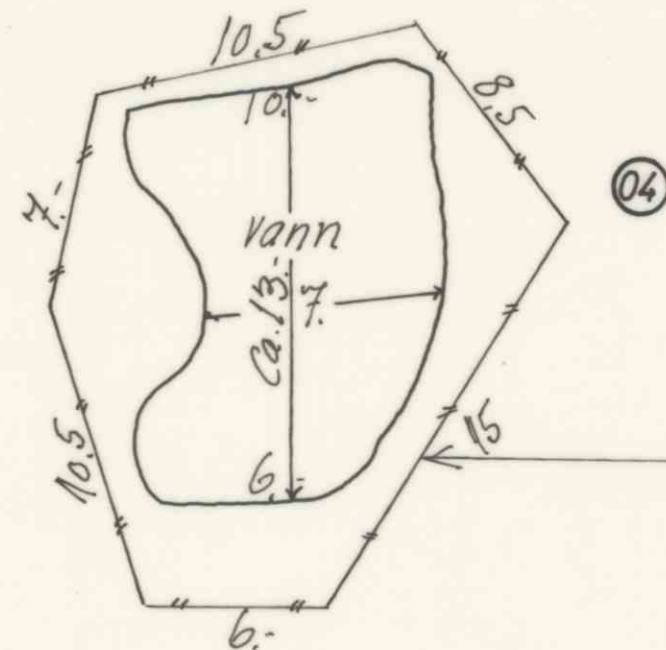

8.1.
Gomsrud skjerpene
M = 1:250

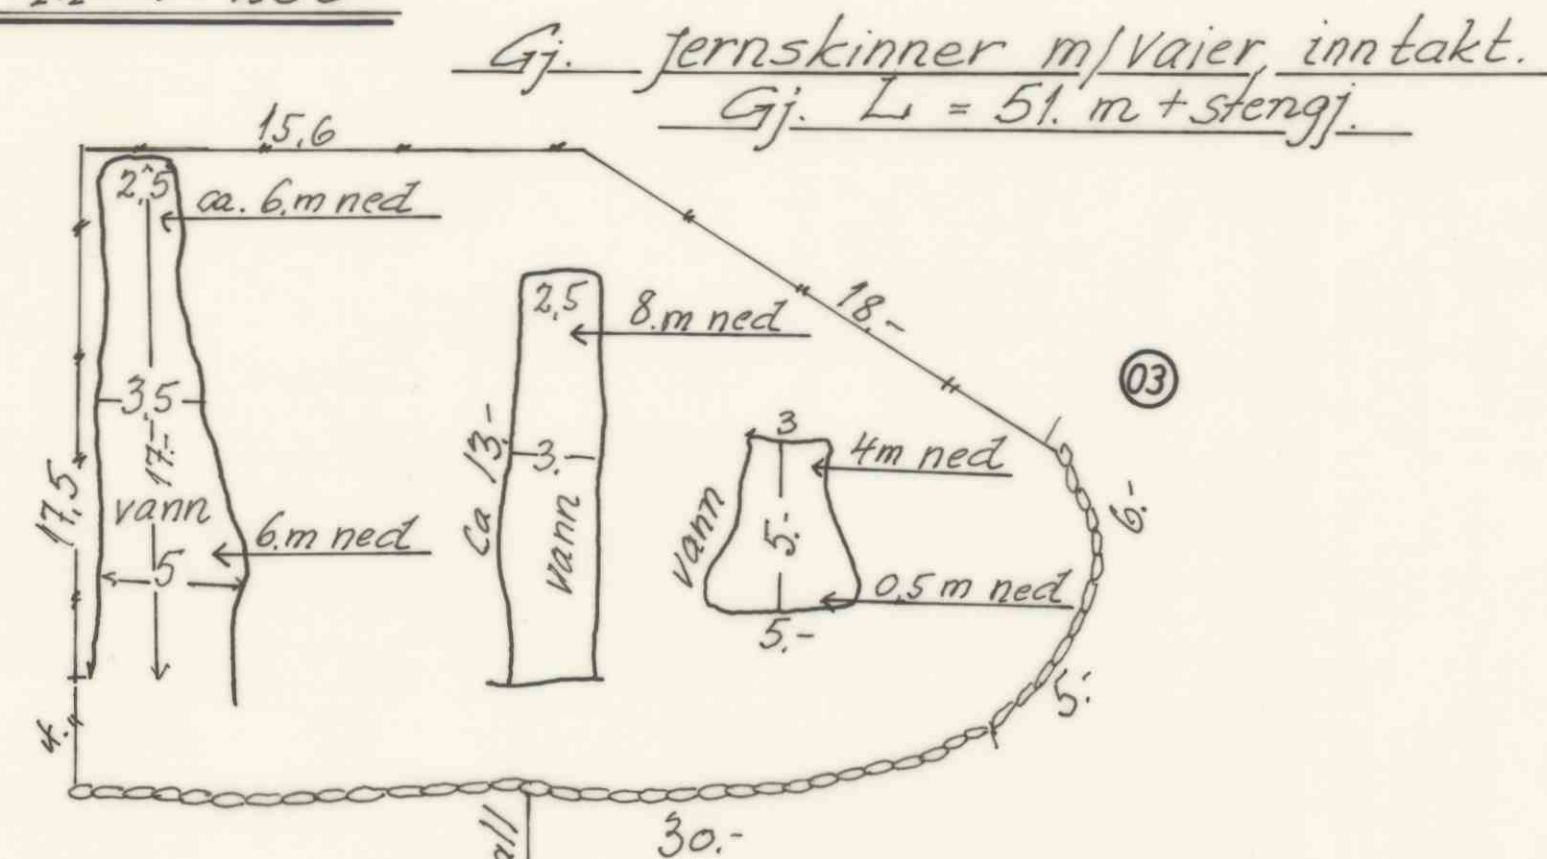

Gj. jernskinner m/vaier (1.60)
Gj. inntakt L = 34. m.

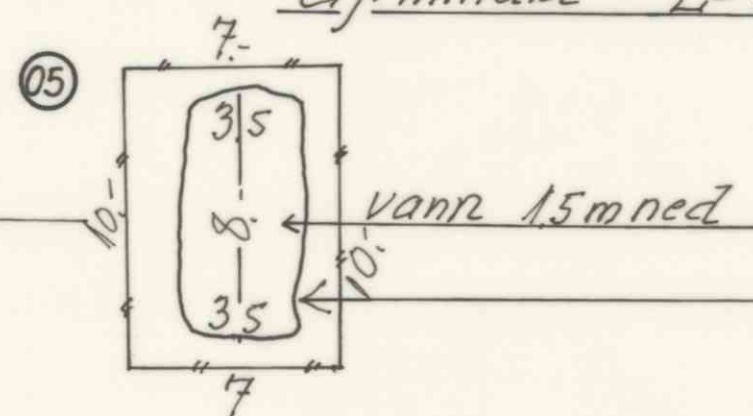

06


Gj. L=335m + stengj.

Gj. jernskinner m/ vaier (160h.)

Vaier må strammes endel

ca 8m ned til vann

Stengj. ca. 80-90 cm h.

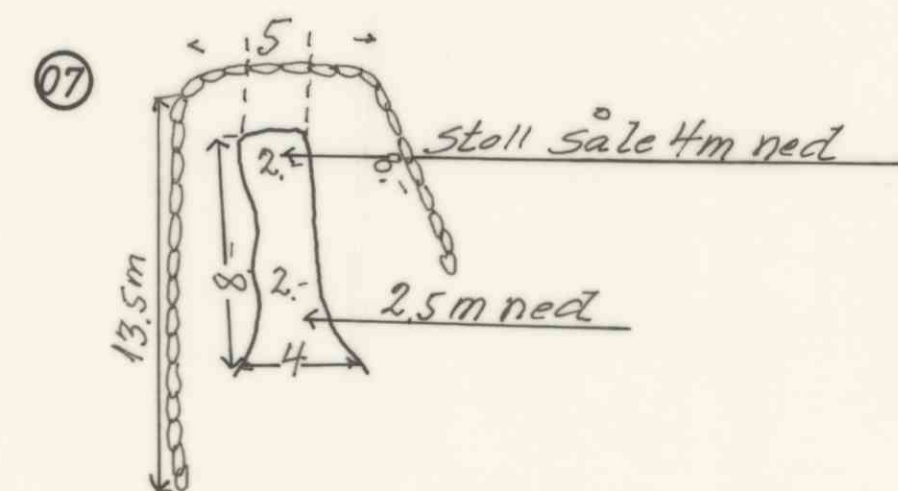

Kongsberg, den 4/2 - 78.
P. Kongsgård