
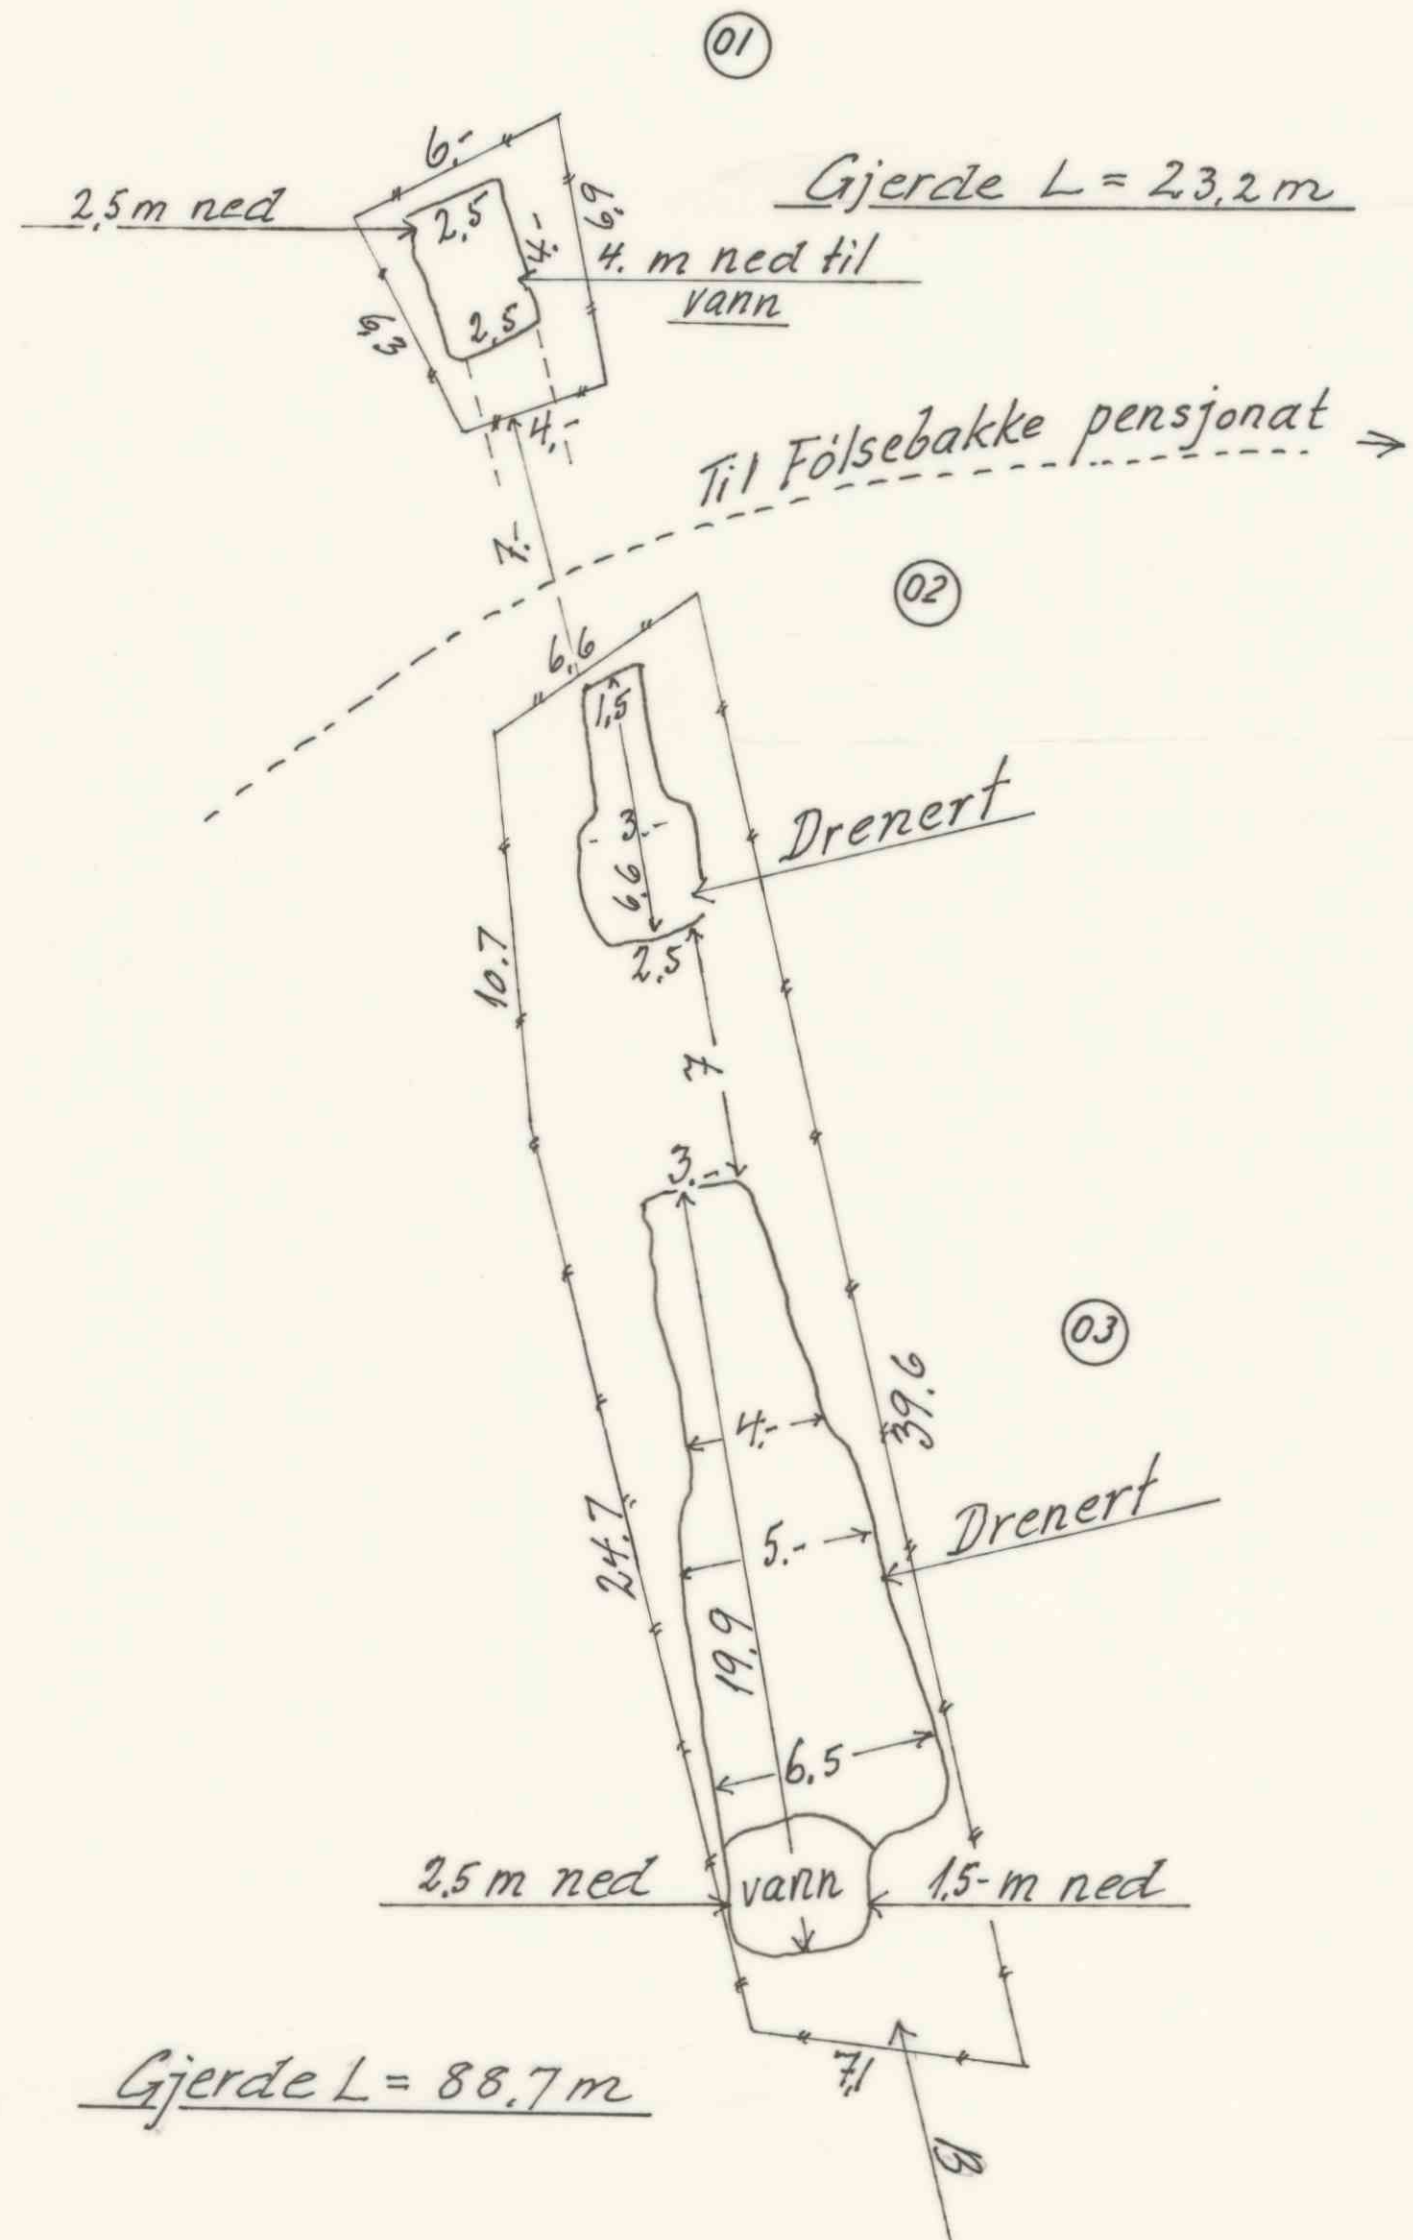




6.1. B. FØLSEBAKKE SKP.

M=1:200

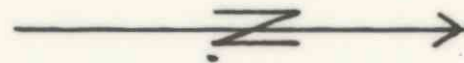

6.1. A. VANNLEDNING SKP.

M=1:200

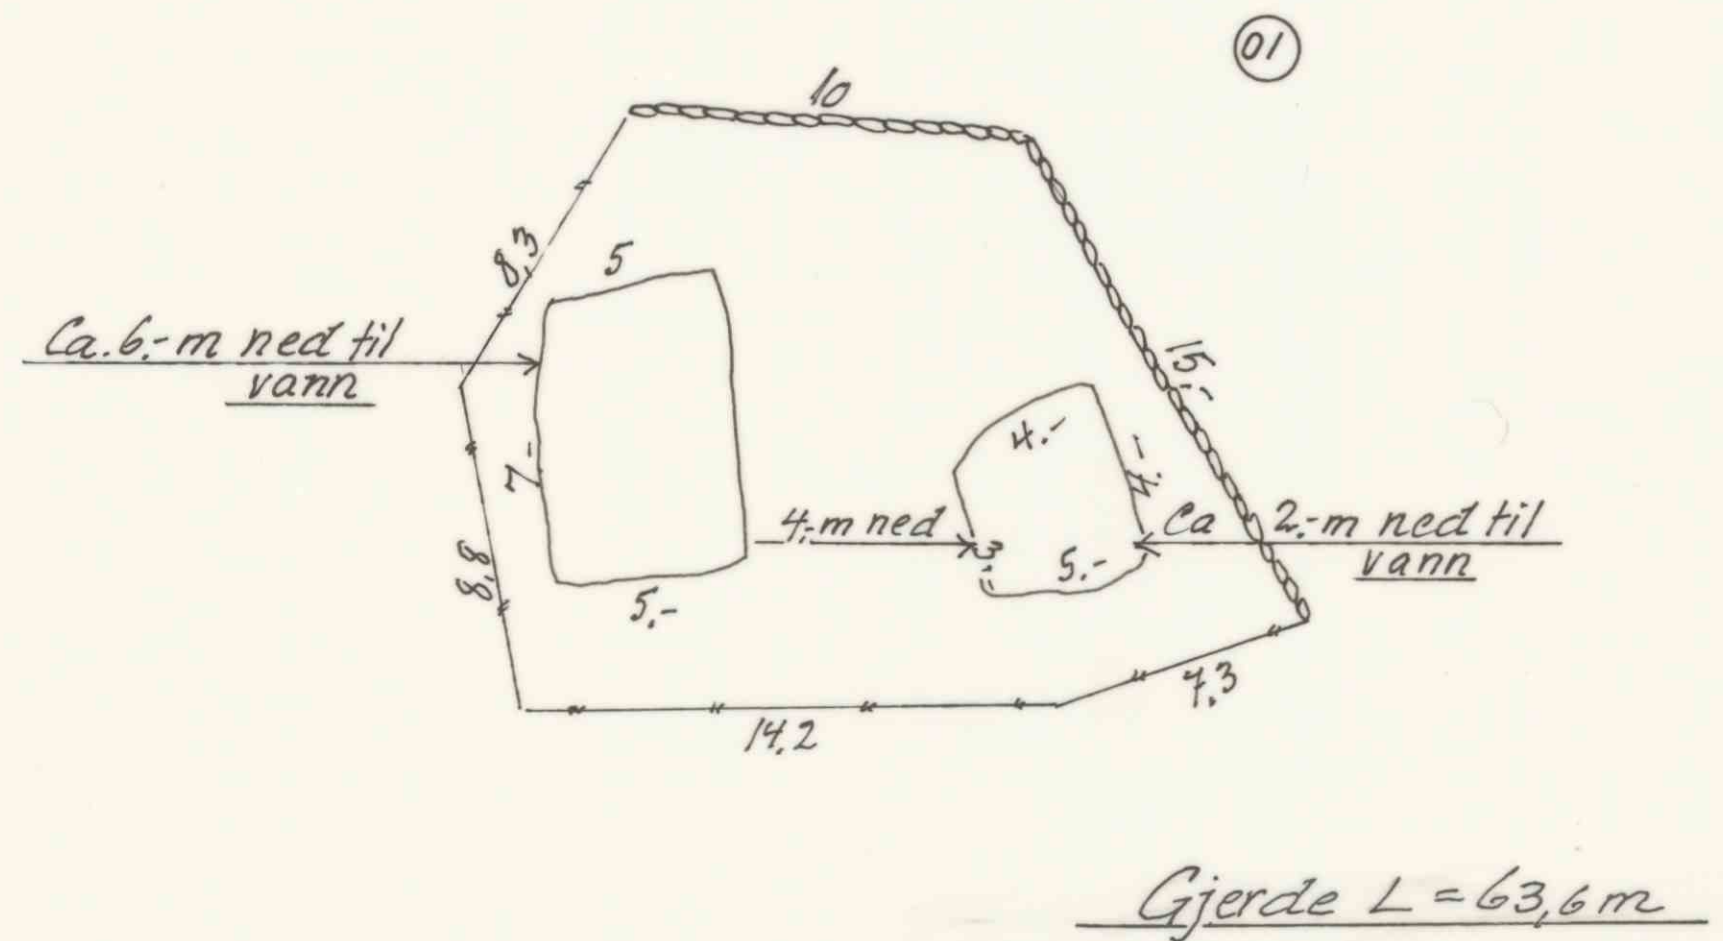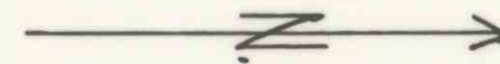

Kongsberg, den 18/2.79.
R. Kongsberg