
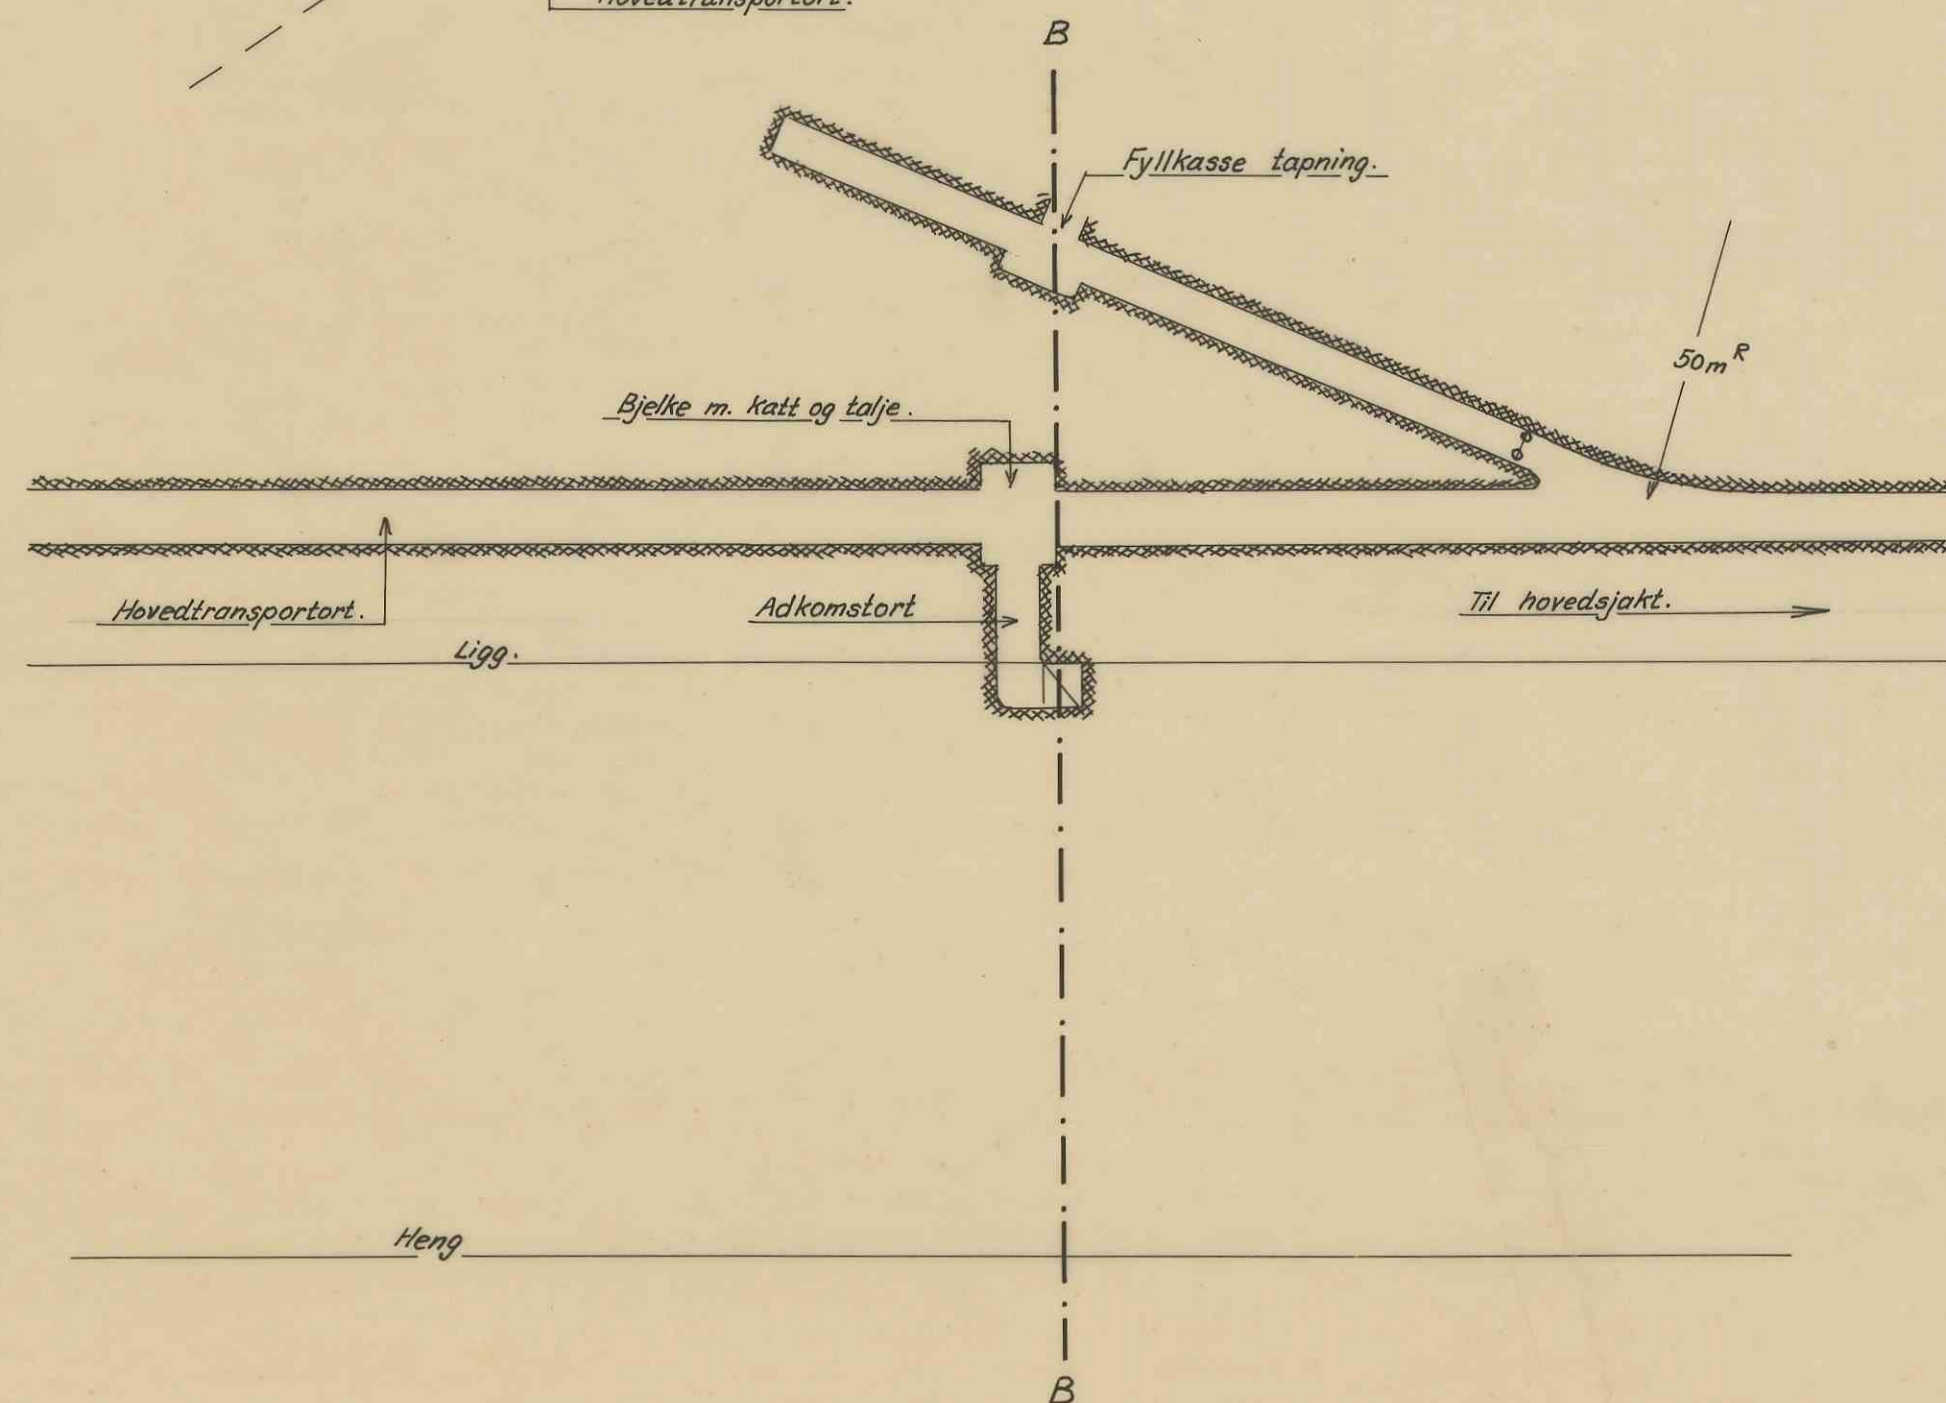




Transportsystem, profil.

Snitt B-B.

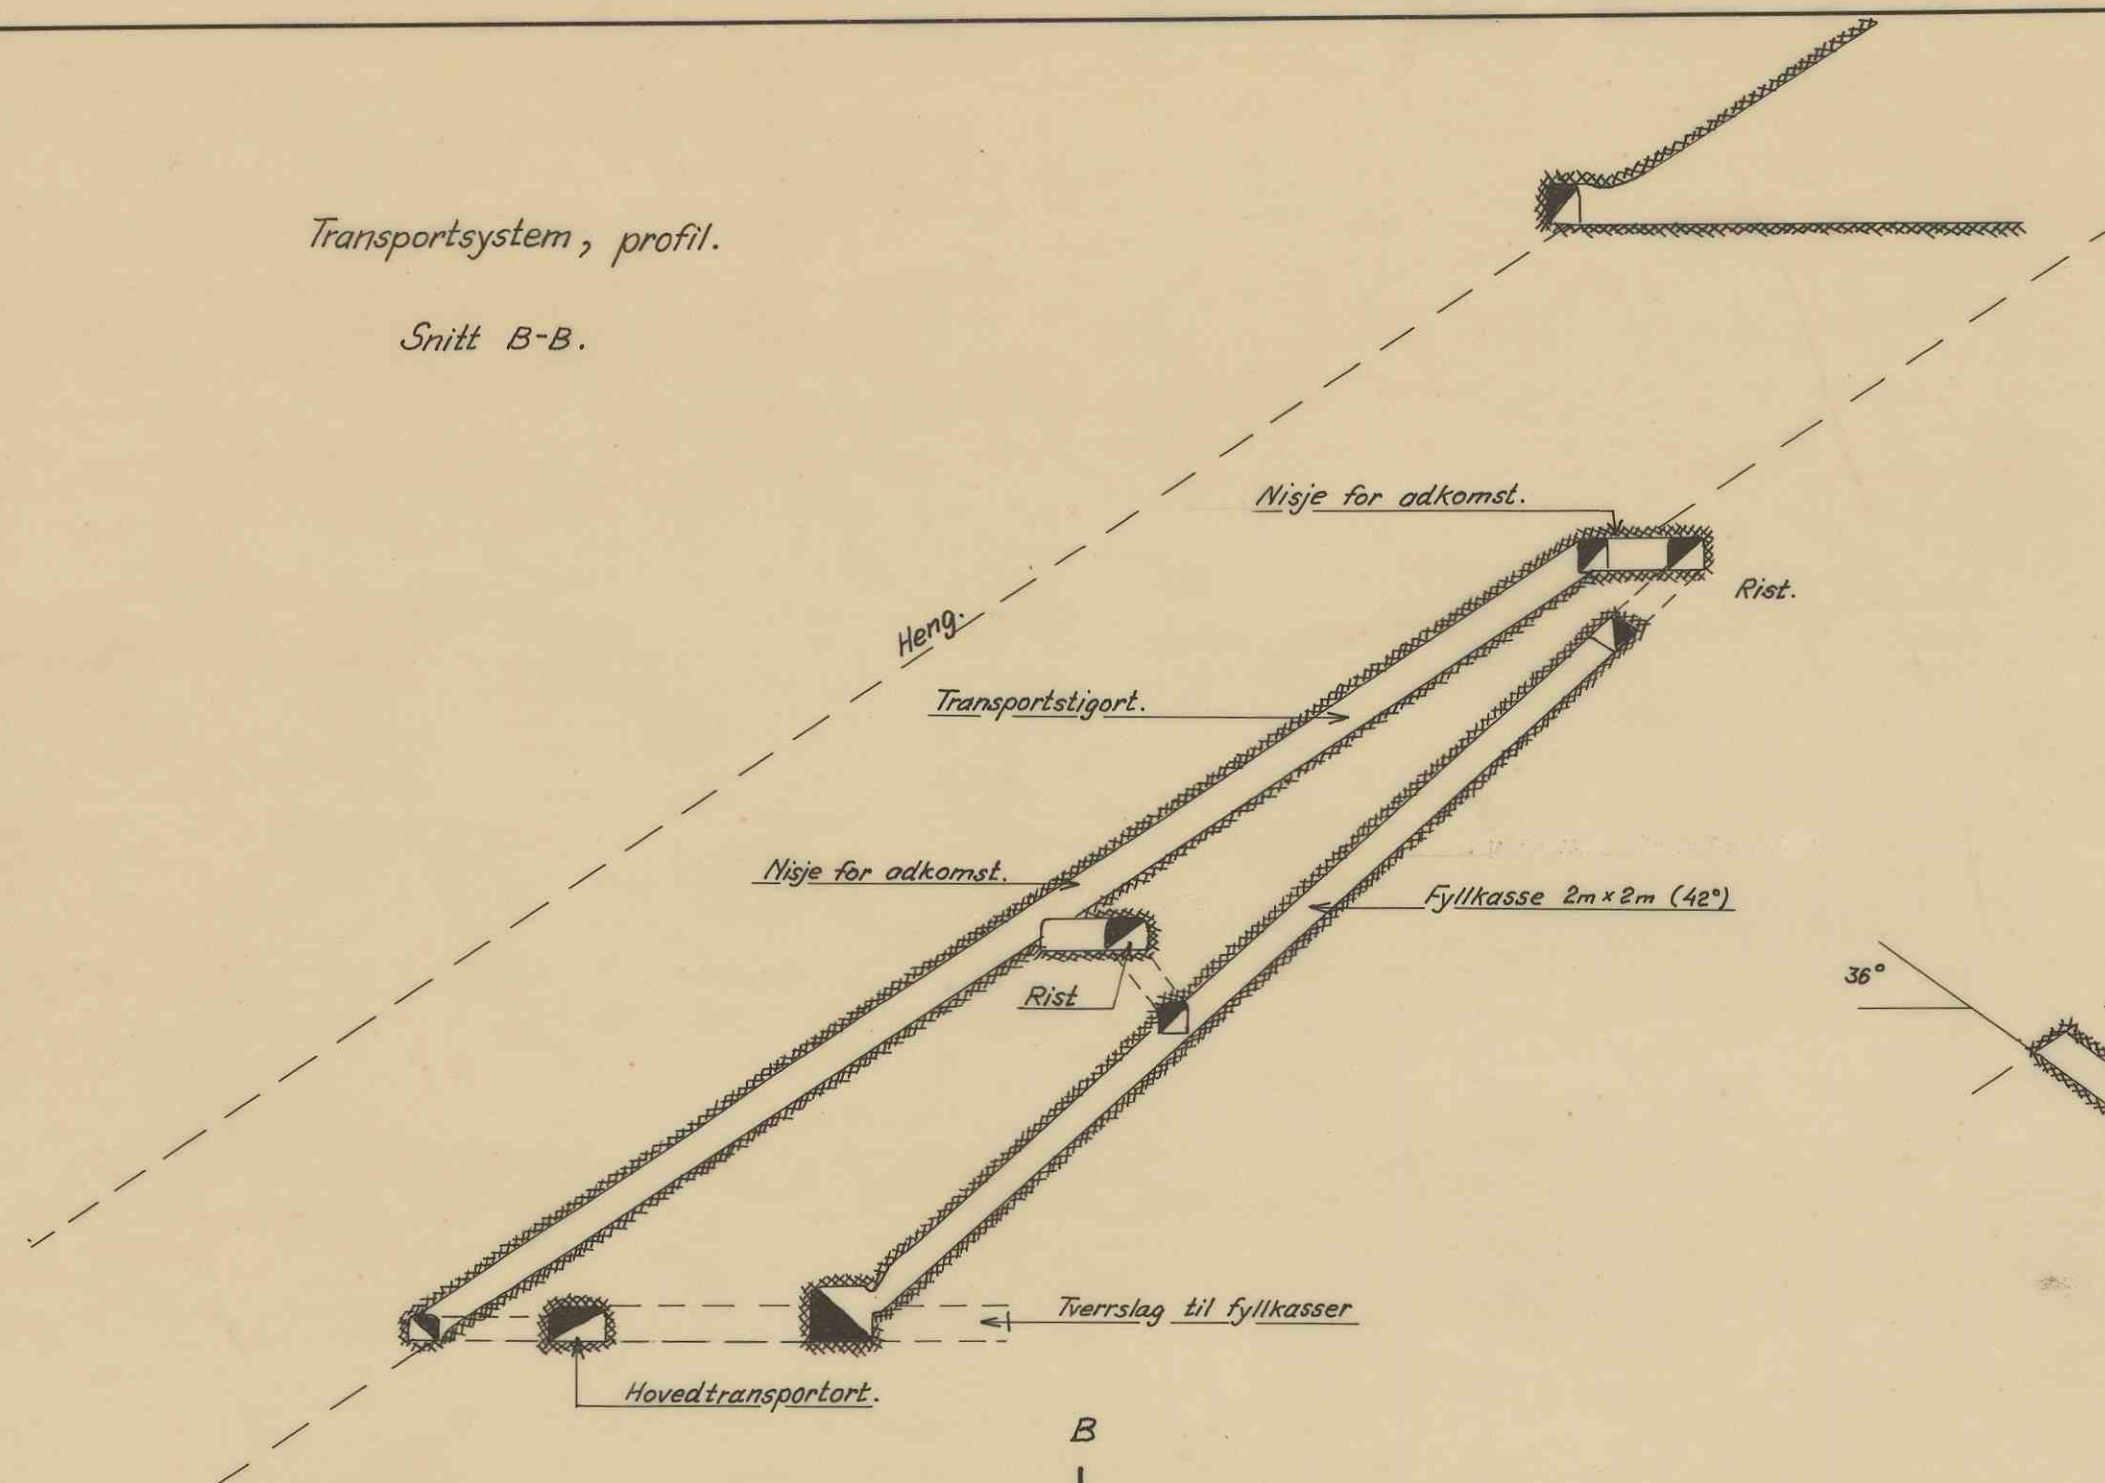

Strossenes åpning, profil:

Snitt A-A

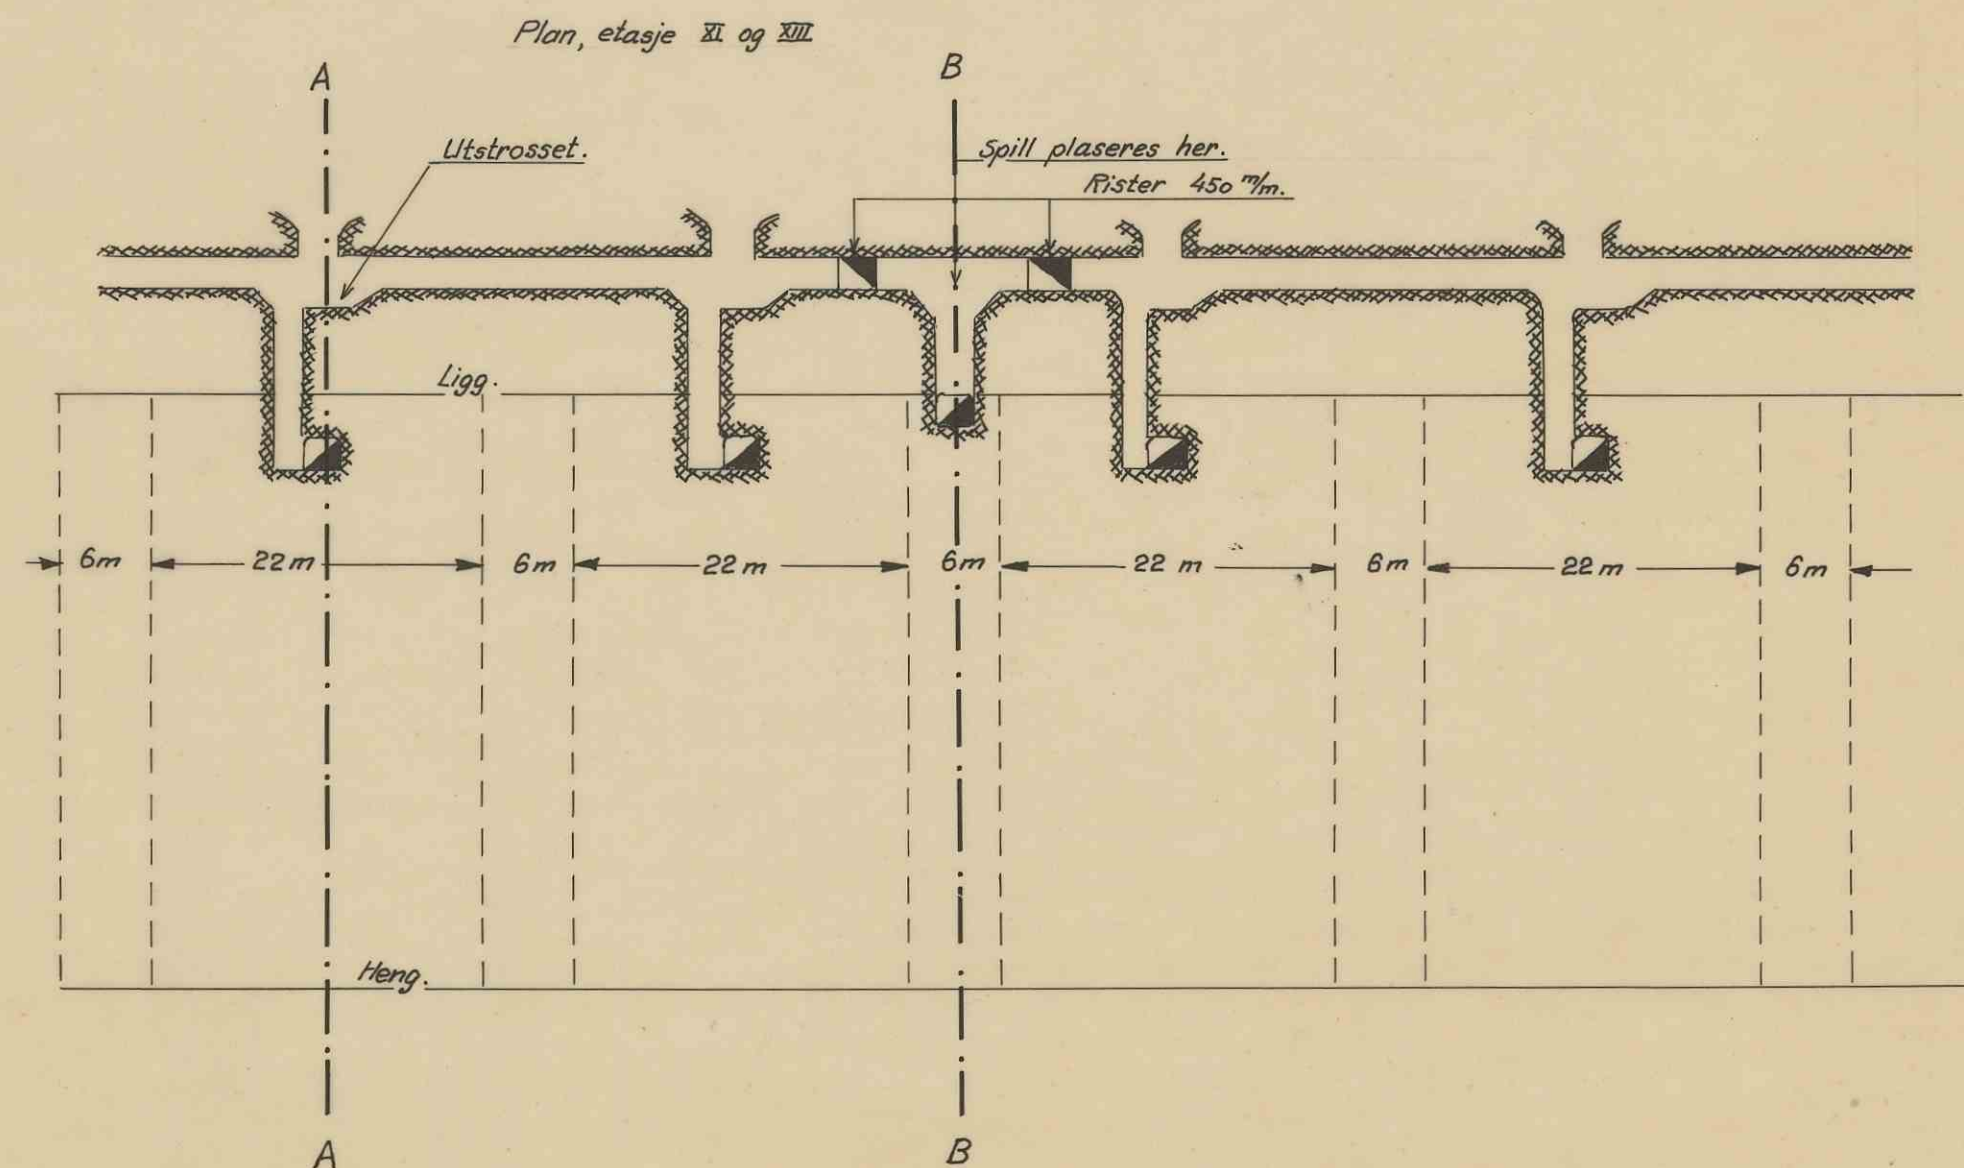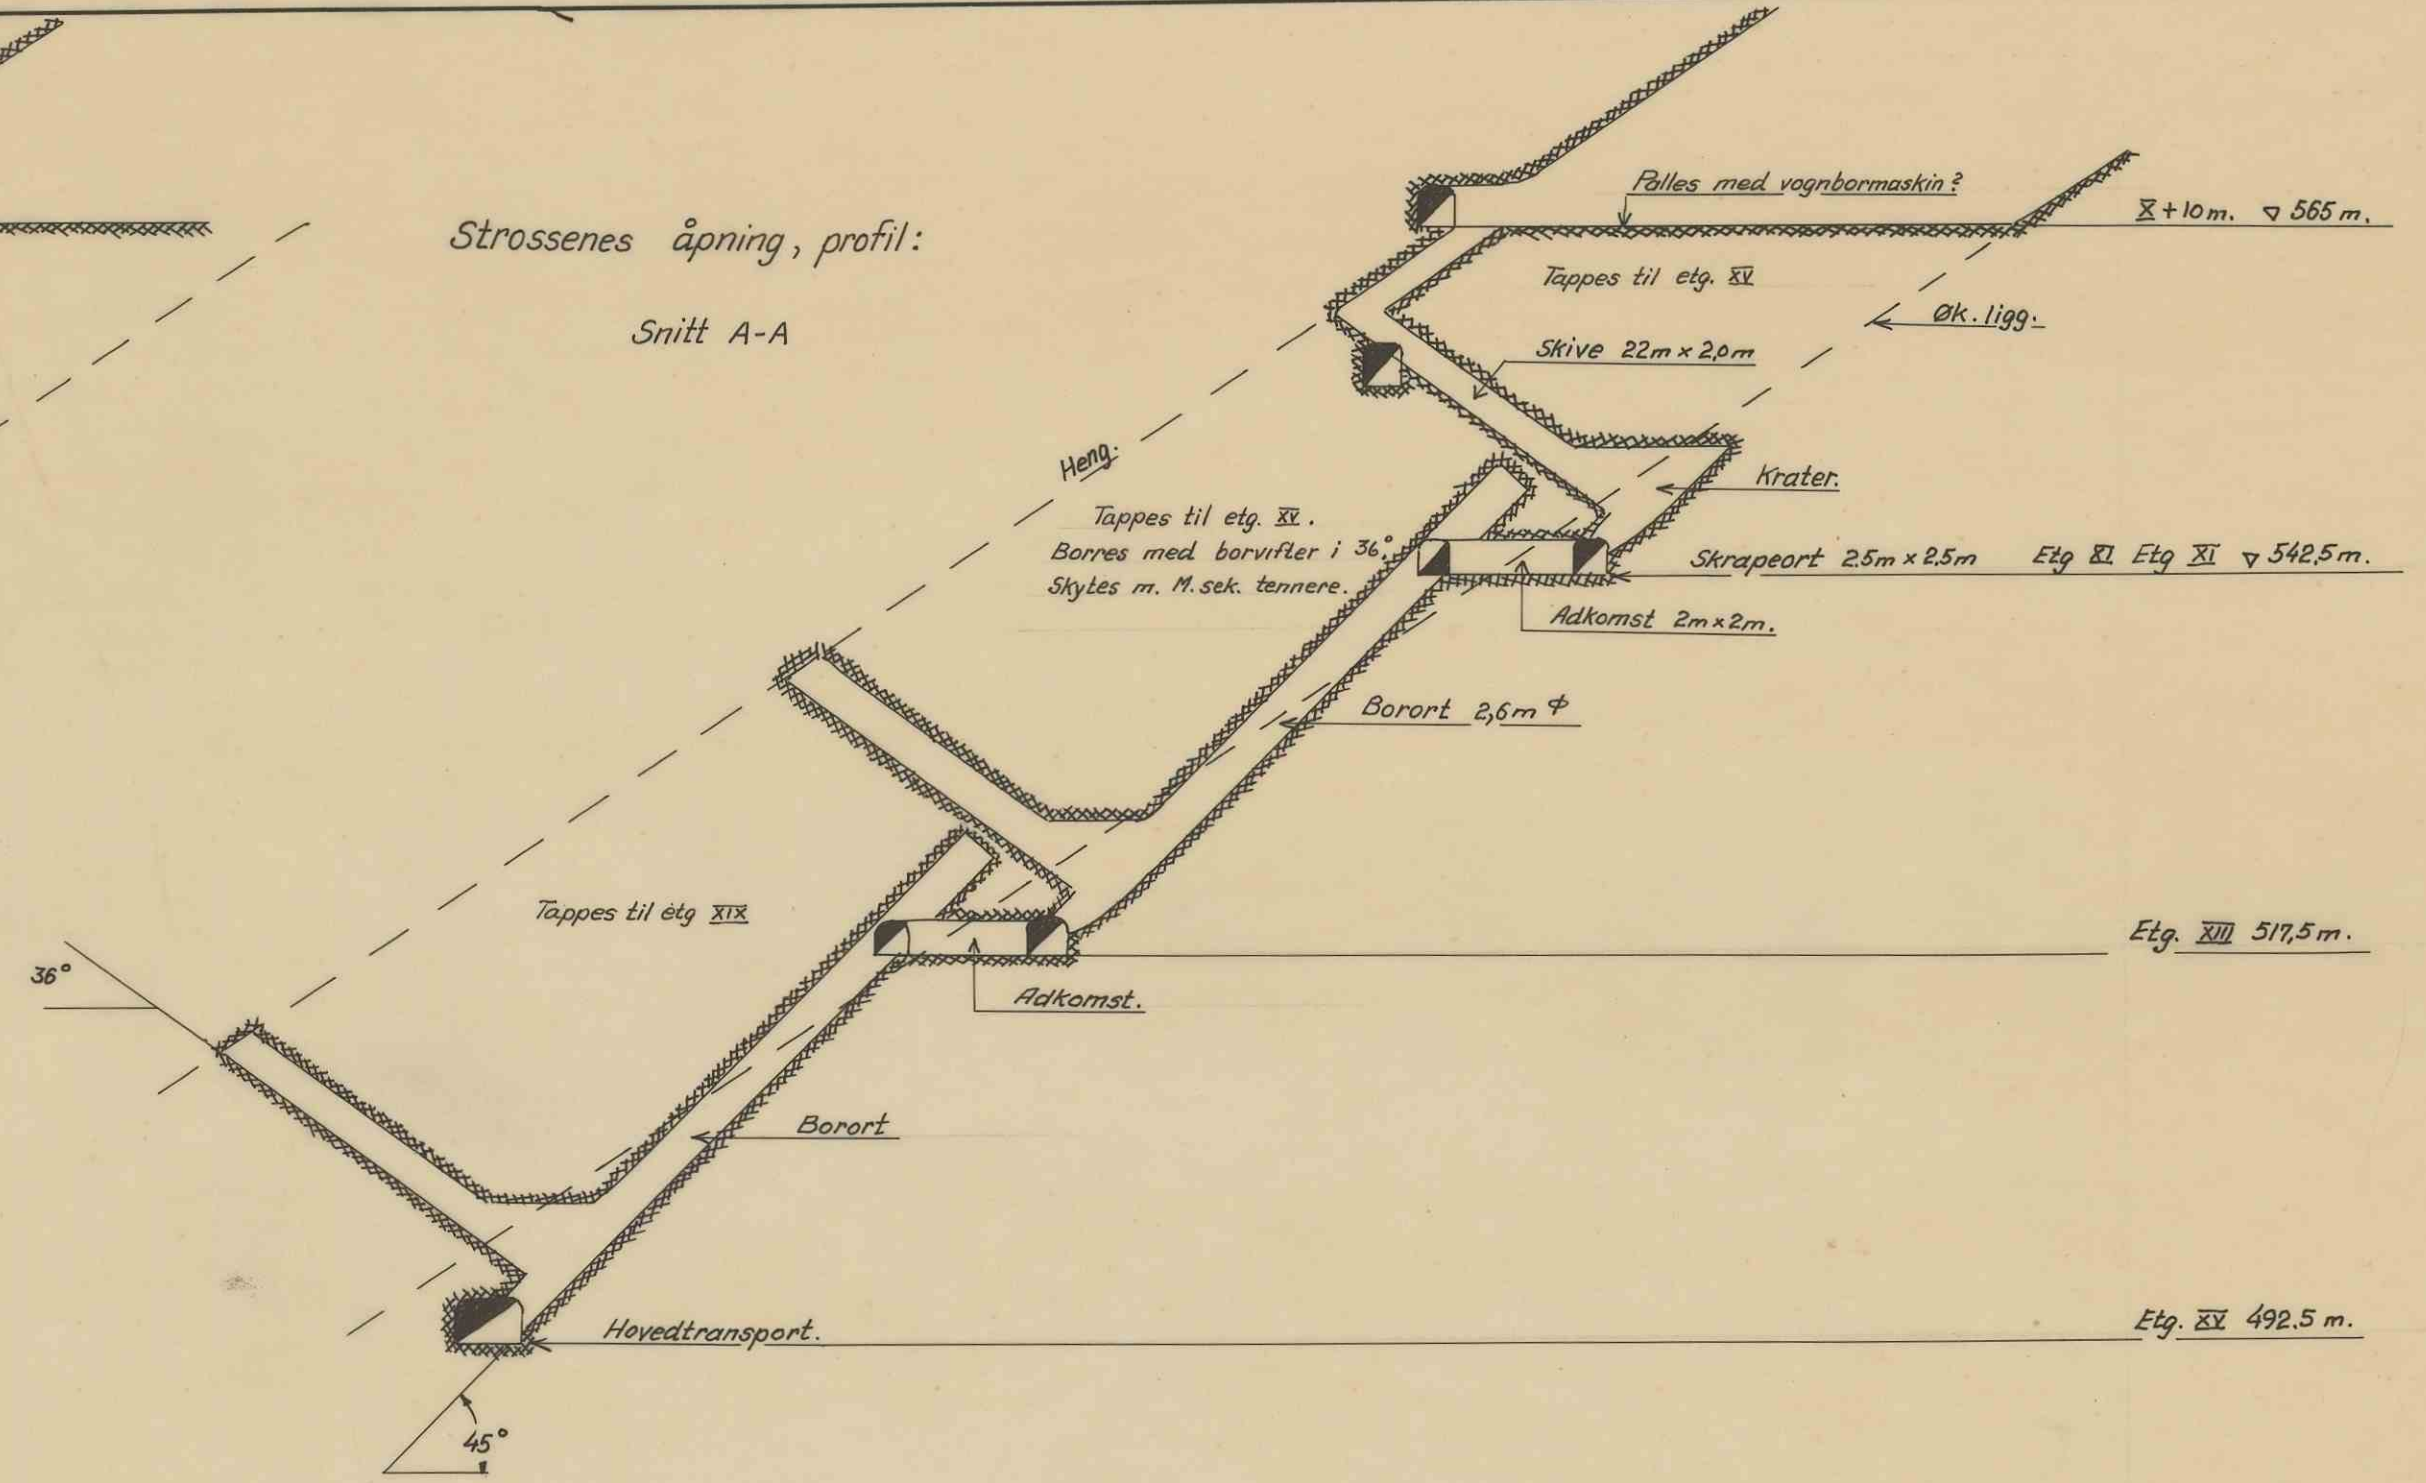

1447

Avbygging av forekomst 20m. mektig 33° fall. Alt. 3. Langhullsbyrning	Målestokk 1:500	Tegn.: P.S Trac.: J.O Kfr.: A.C	27-3-58 21-5-58
	Erst. for: 02.101		Erst. av:

Format A2.