
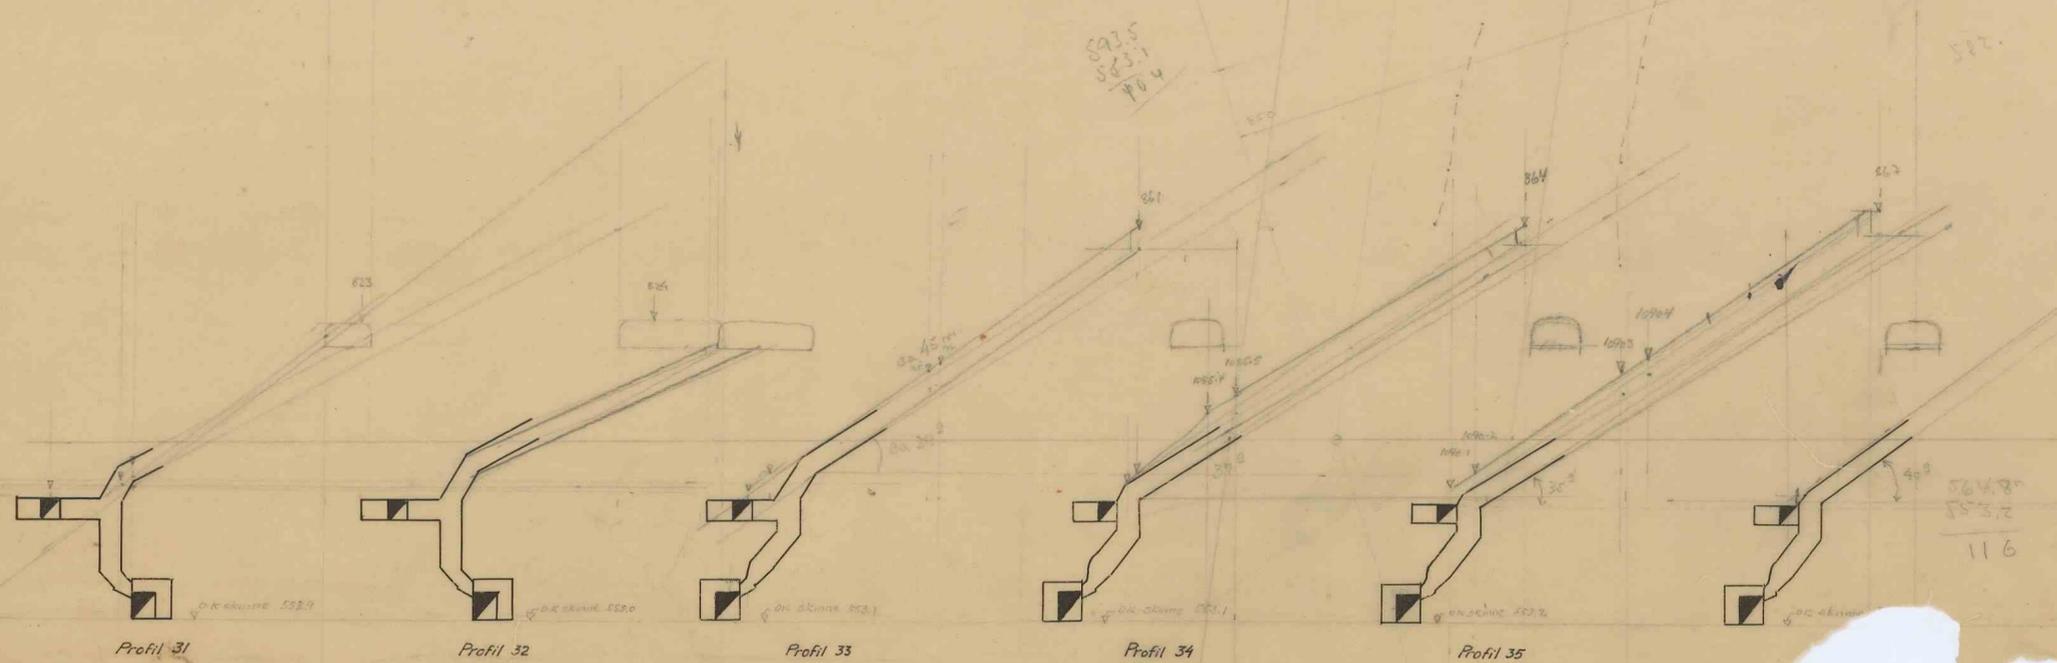


1098 = 10
 1094 = 1.215
 1.5

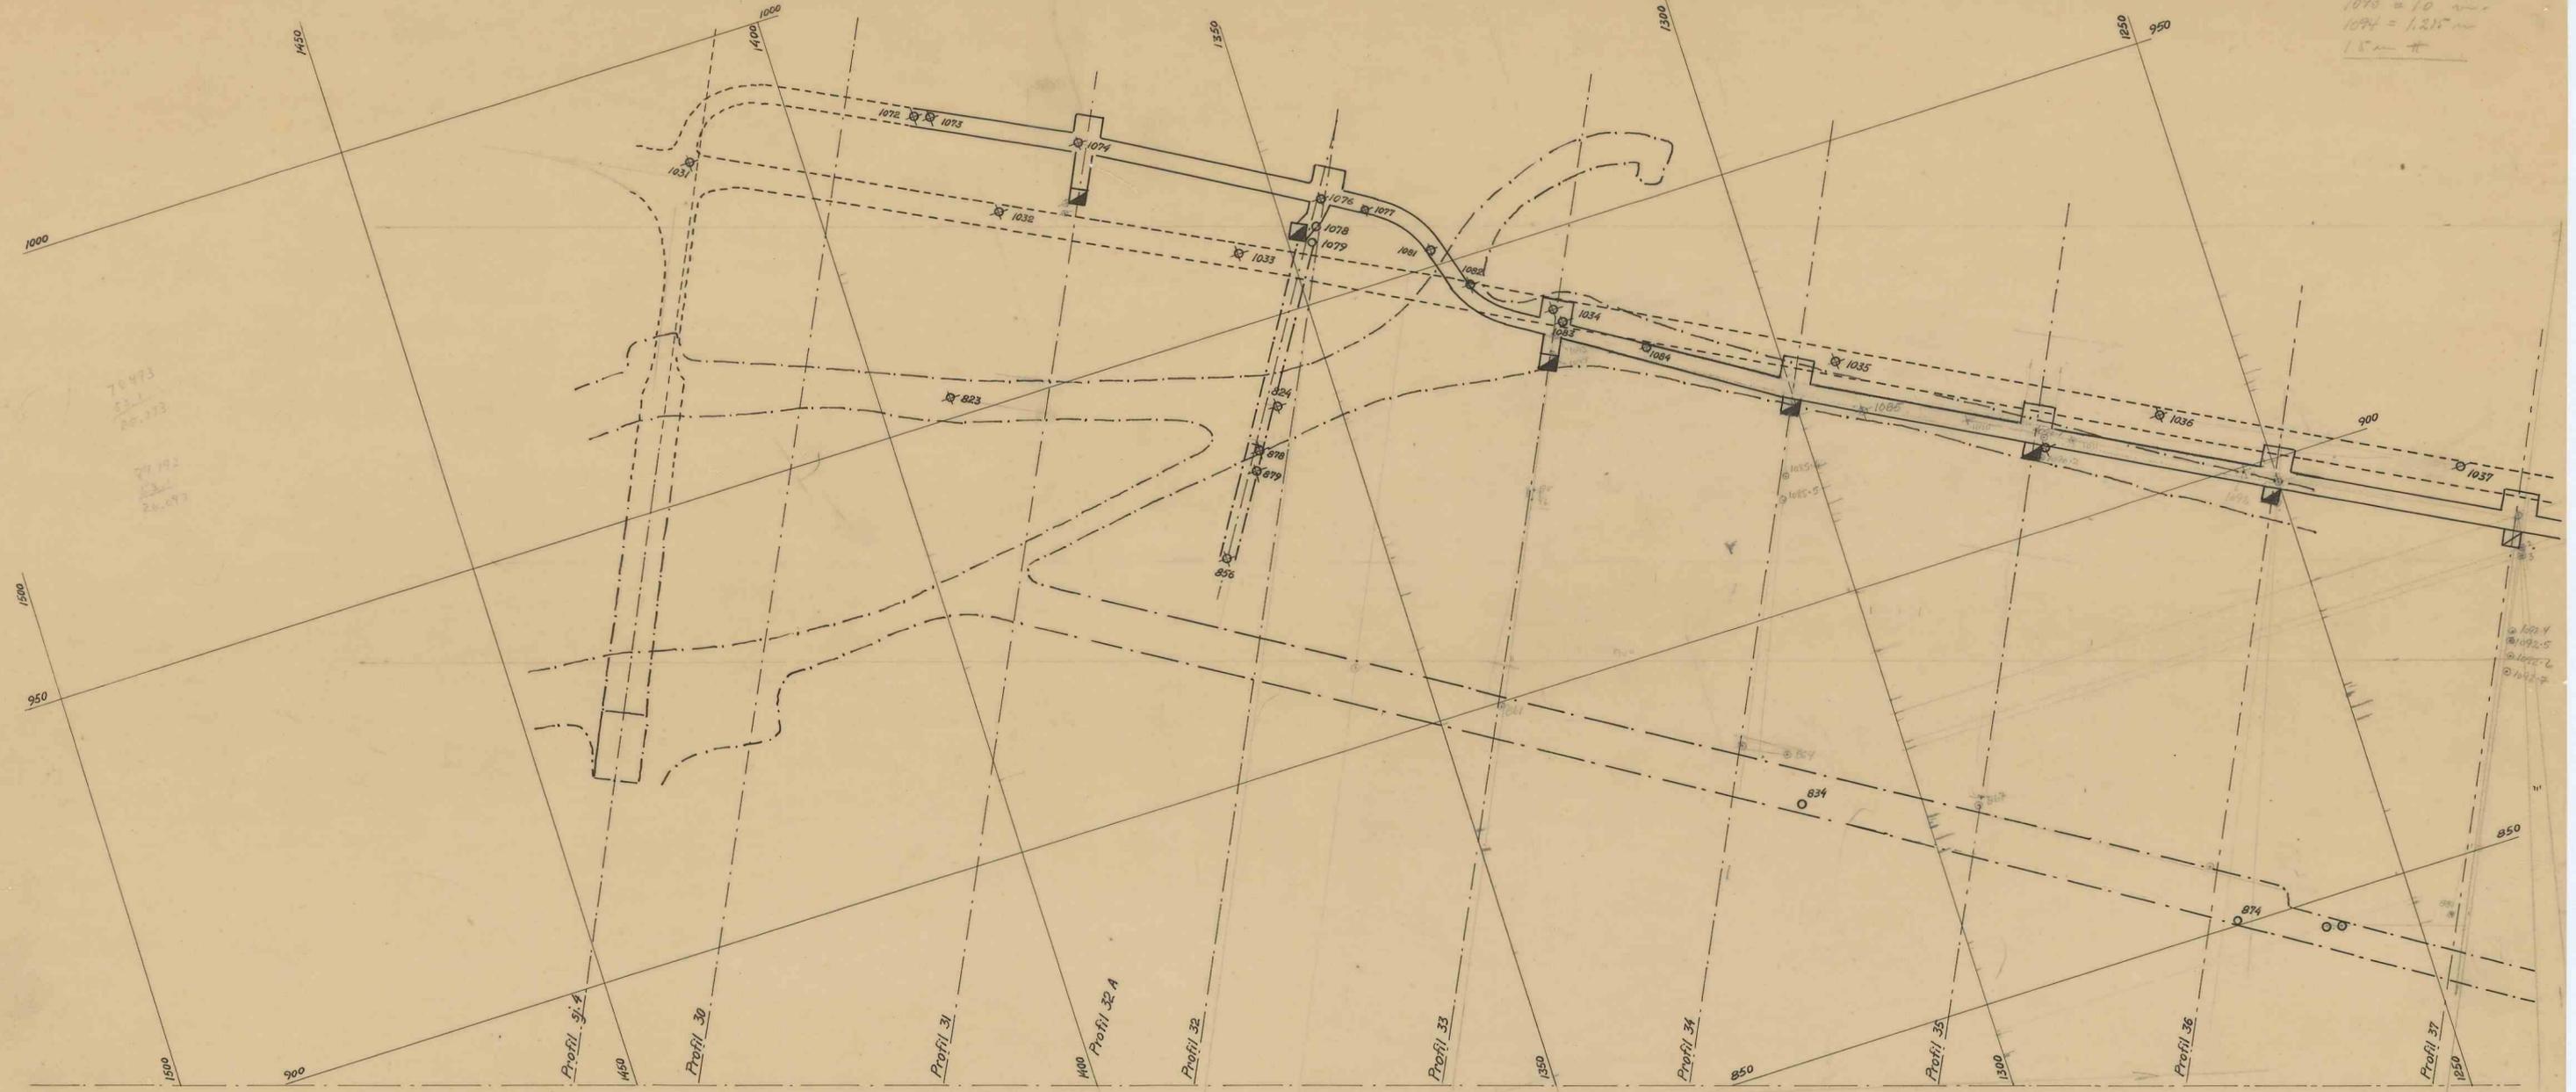

1455

Avbyggningsplan 31-36/X-VIII 1:500 1/8 Krabben Molybdengruber.	Målestokk 1:500	Tegnet J.O. Mai 55
	Erstat. for: 02.073	