



Profil 38

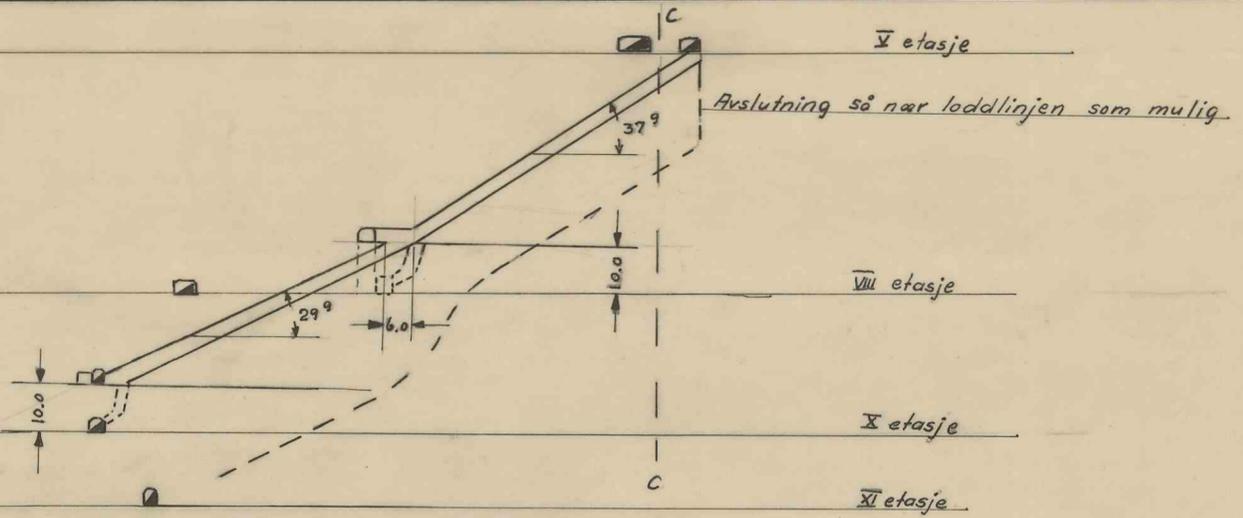


Profil 39

Beregnet Malms kvantum : 192.000 tonn  
 Meterdrifter pr. 1000 t : 2.67 m.  
 Geom. gjennemsnitt diamantboring : 0.169 % MoS<sub>2</sub>

Plan etg. VIII.

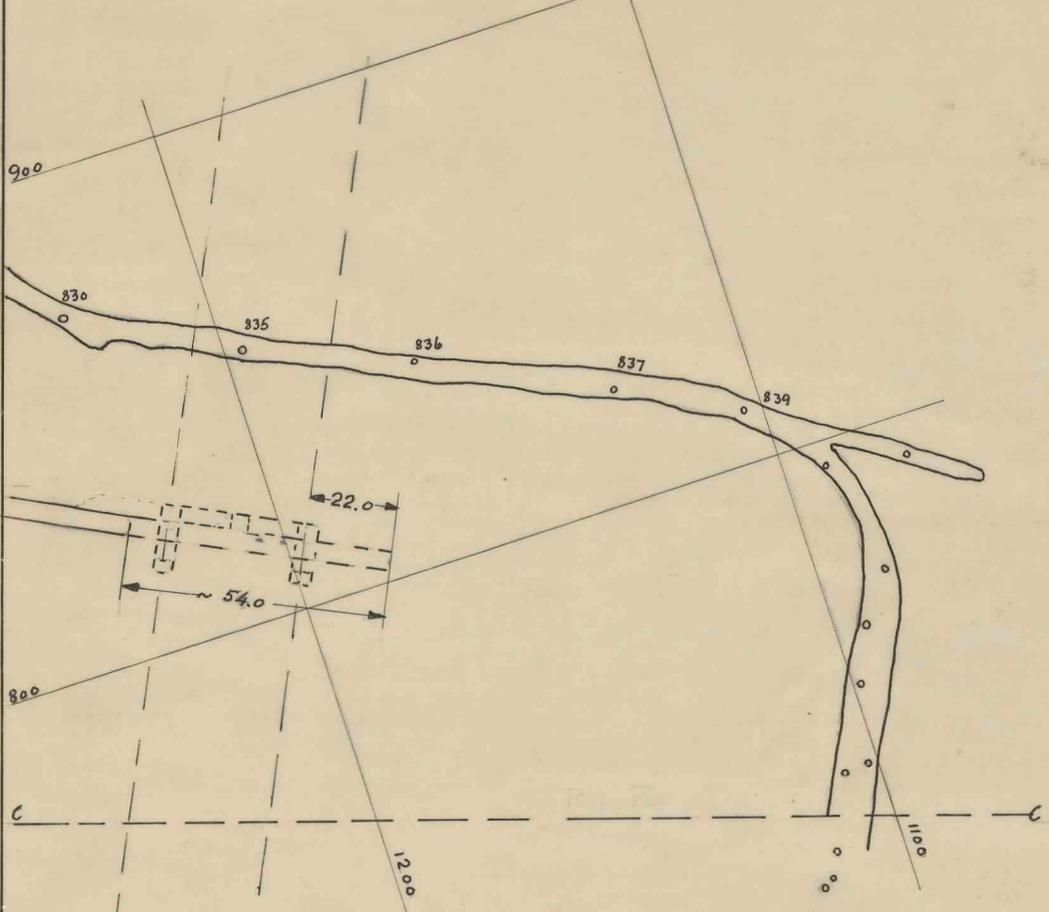

Plan etg. X + 10  
 M = 1:500

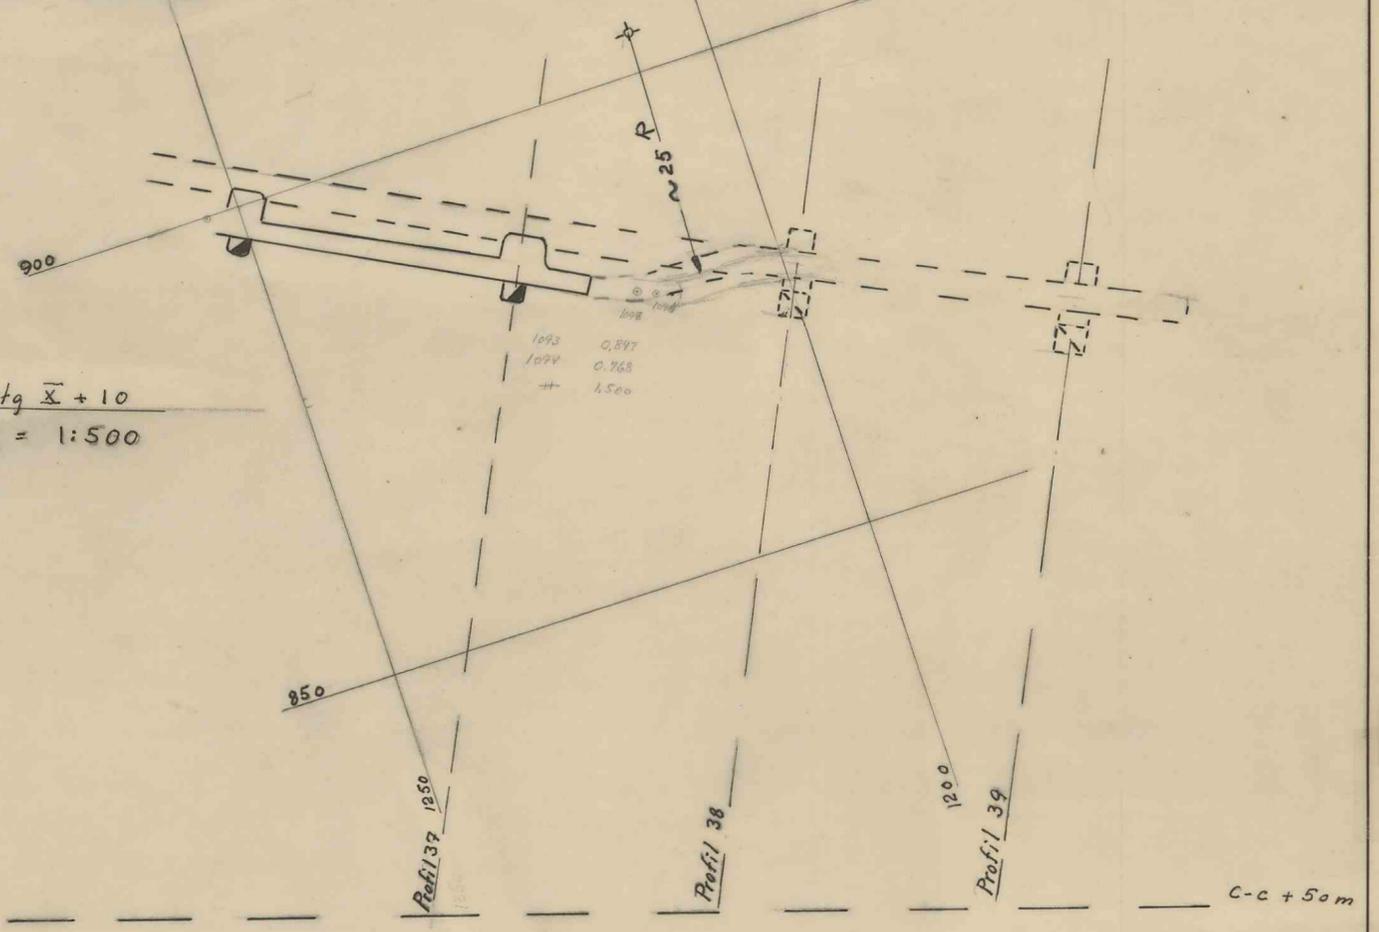

1458

Avbygning strasse 38 og 39 X-V		Målestokk 1:1000 1:500	Tegn : P.S. 14/11-56 Trac : E.O. 16/11-56 Kfr. :
A/s Knaben Molybdængruber		Erst. for: <b>02.087</b>	
		Erst. av Format A2	