
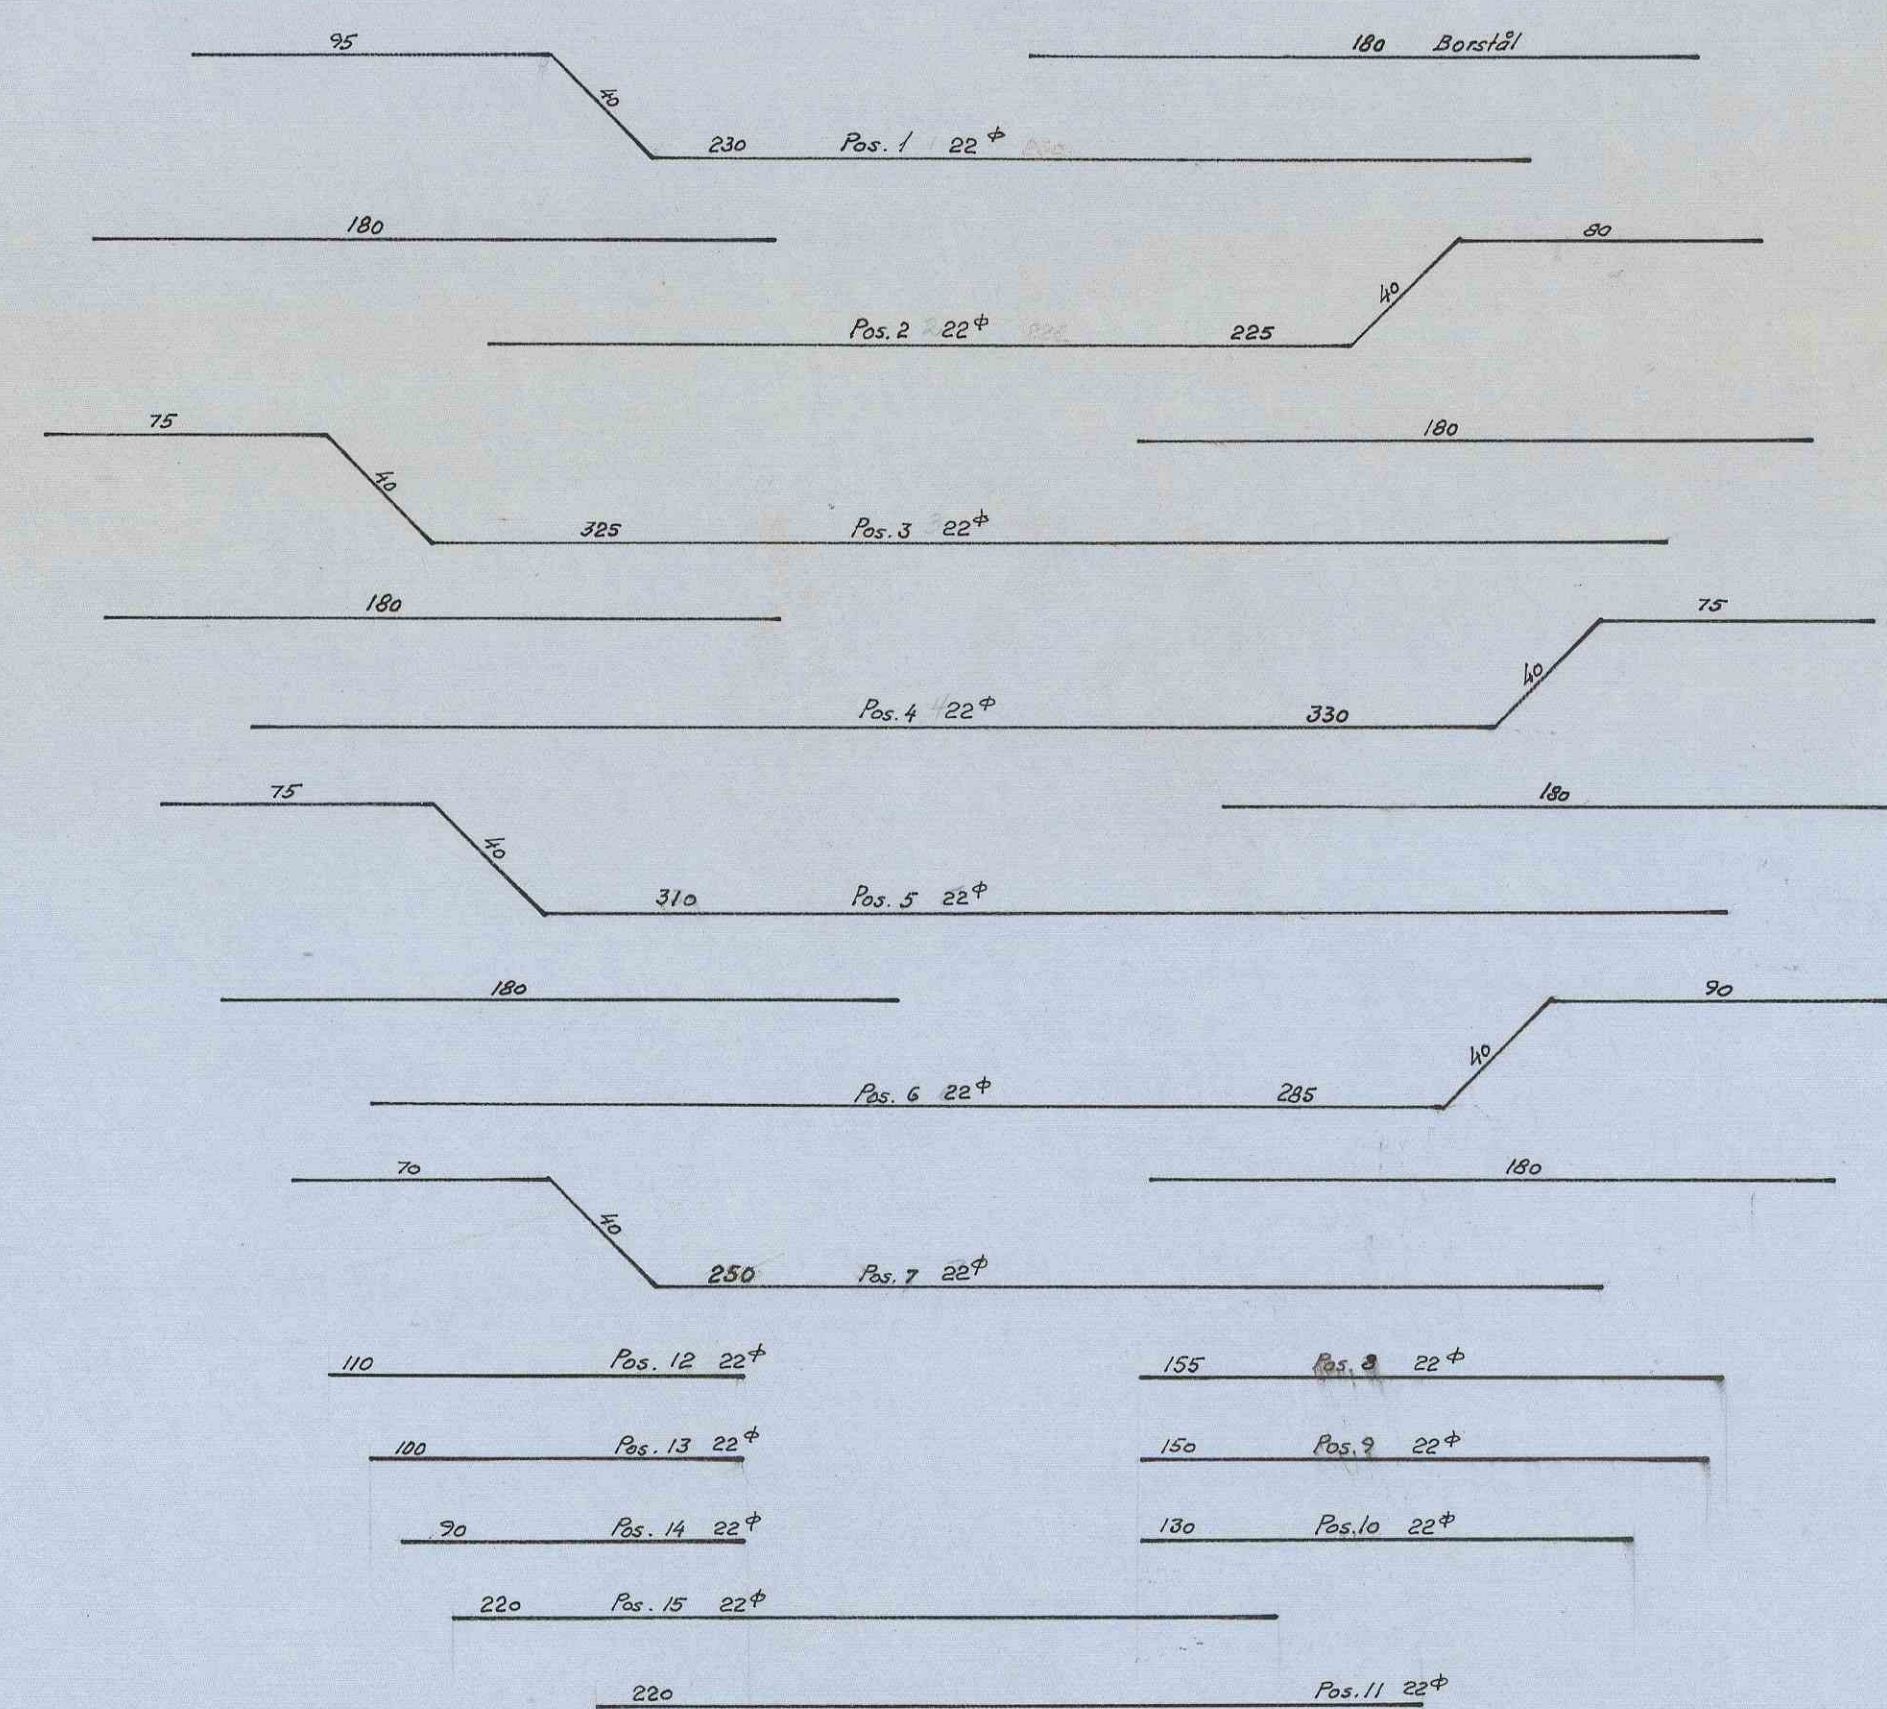
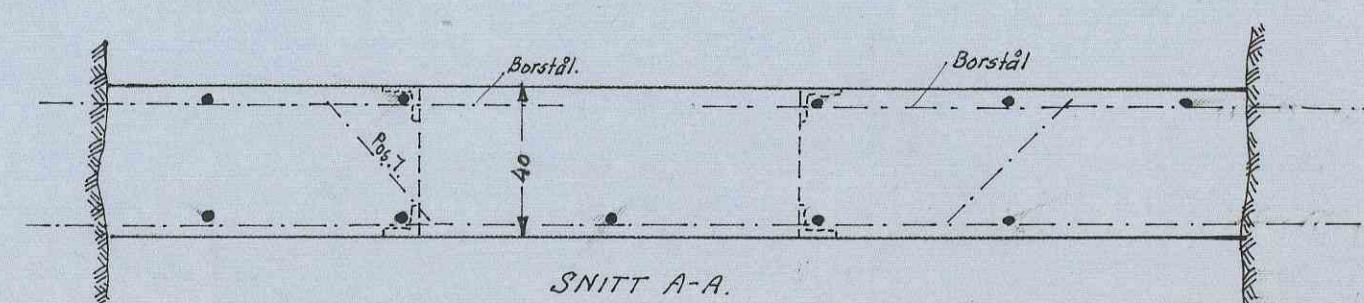
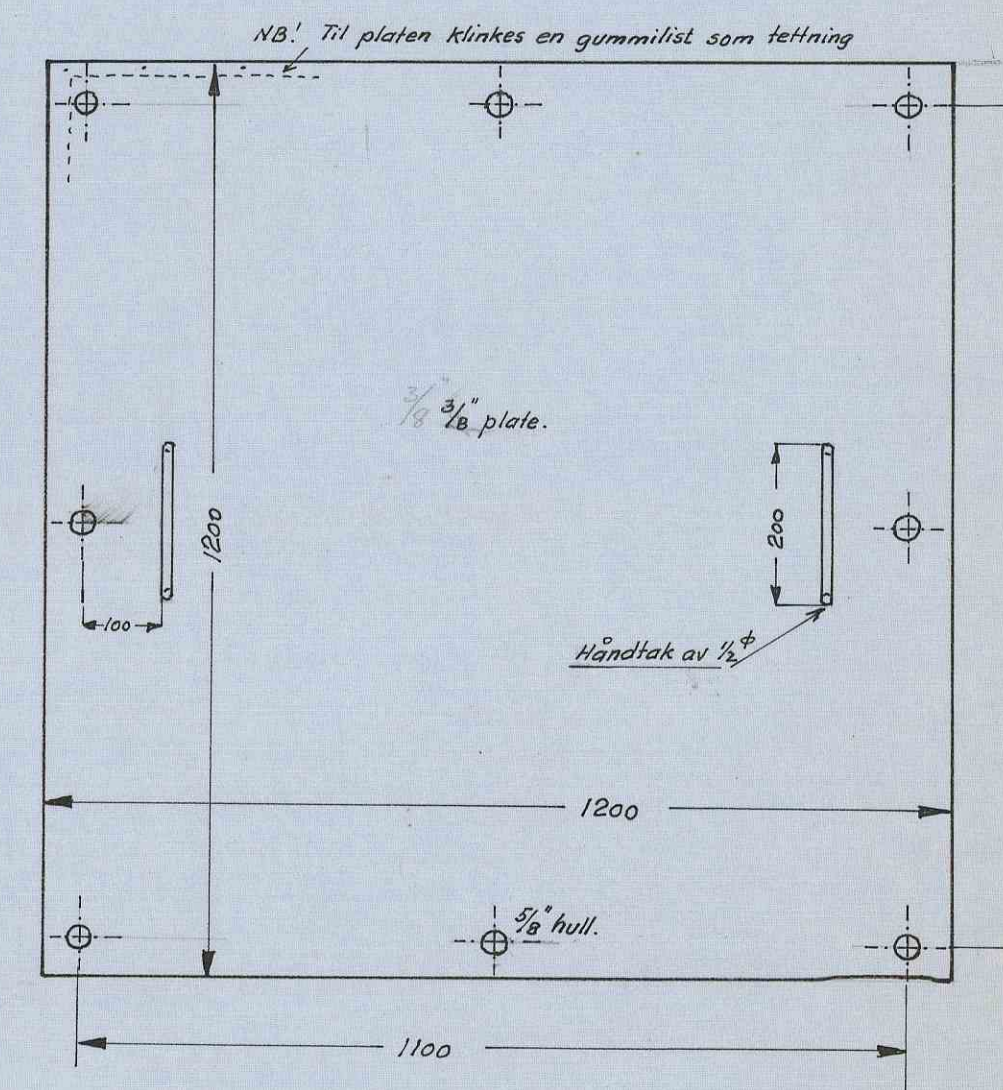
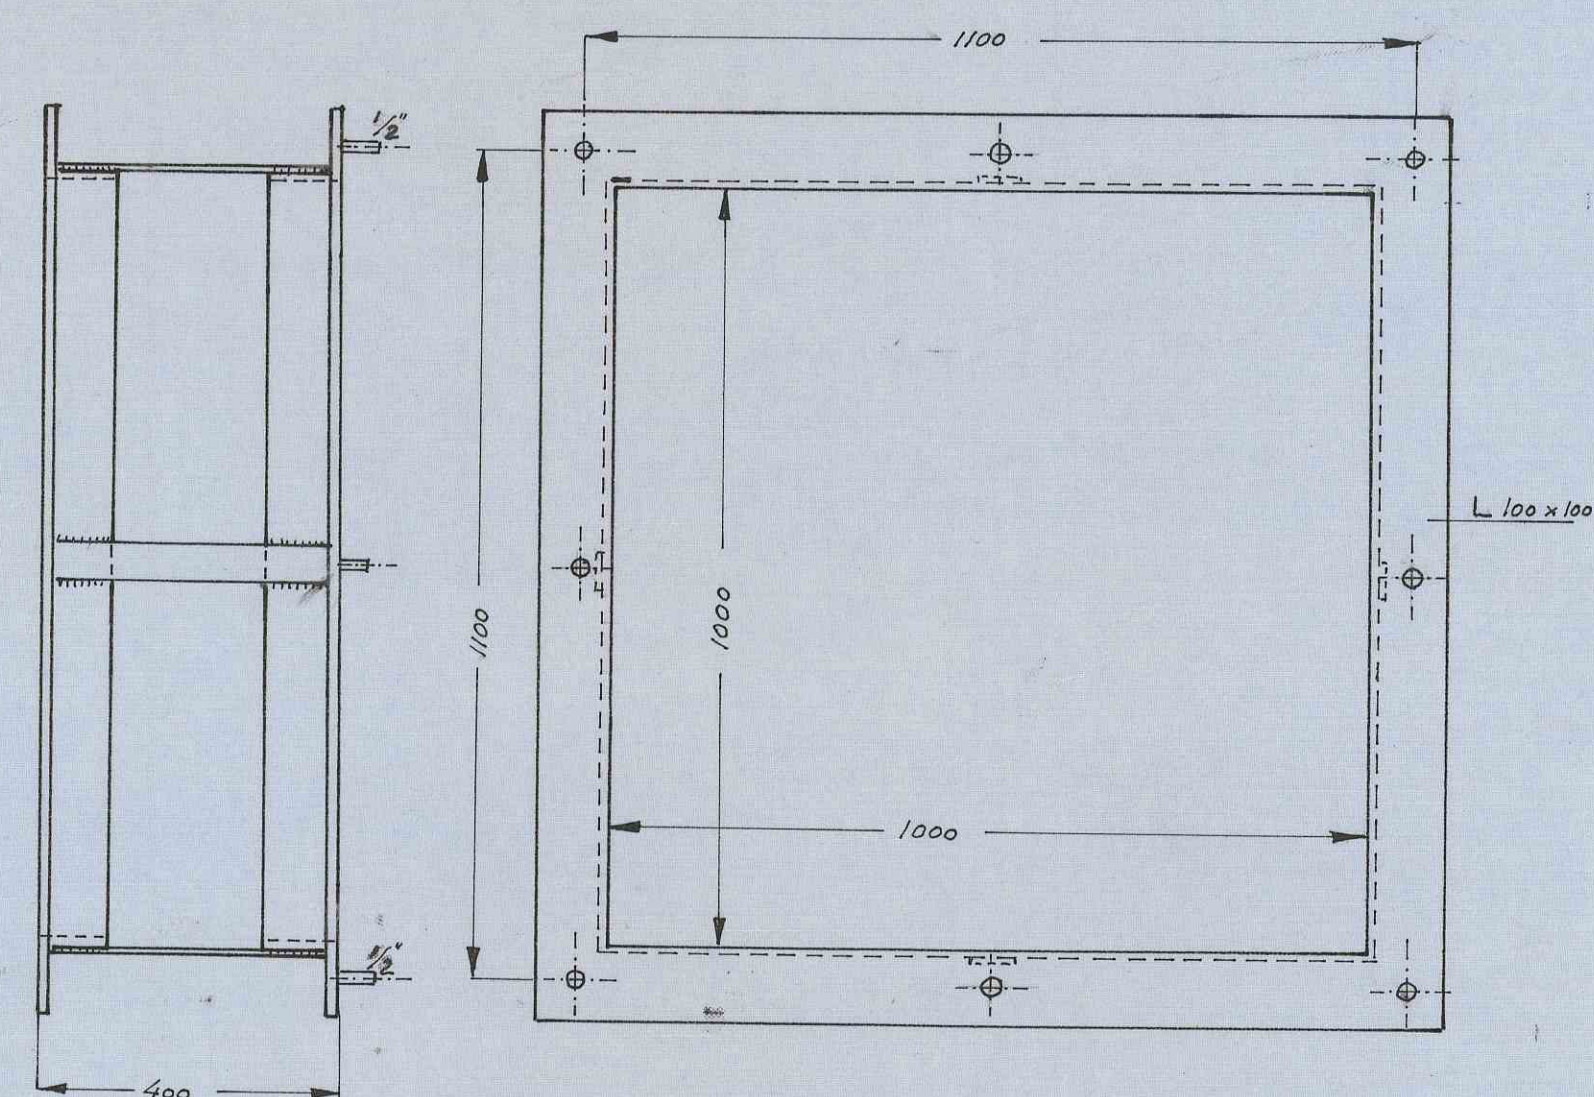
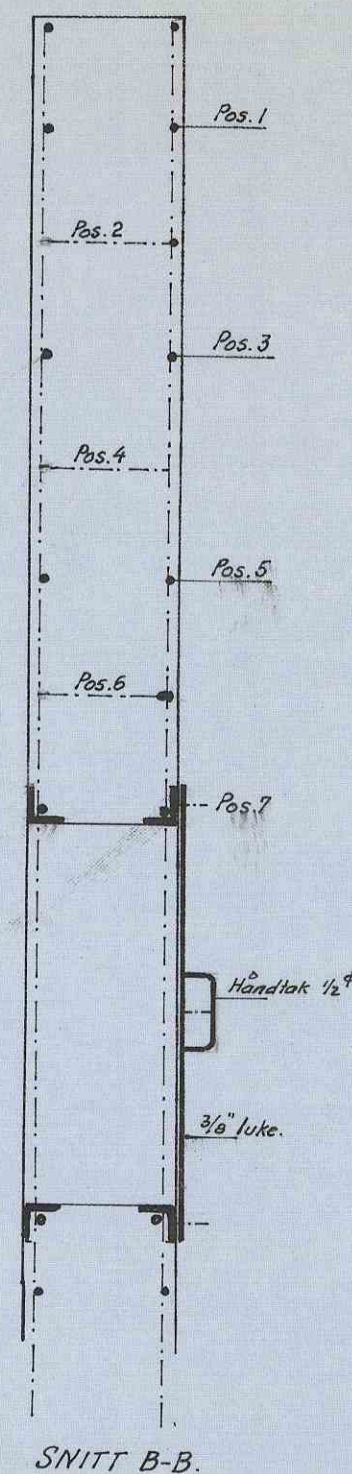


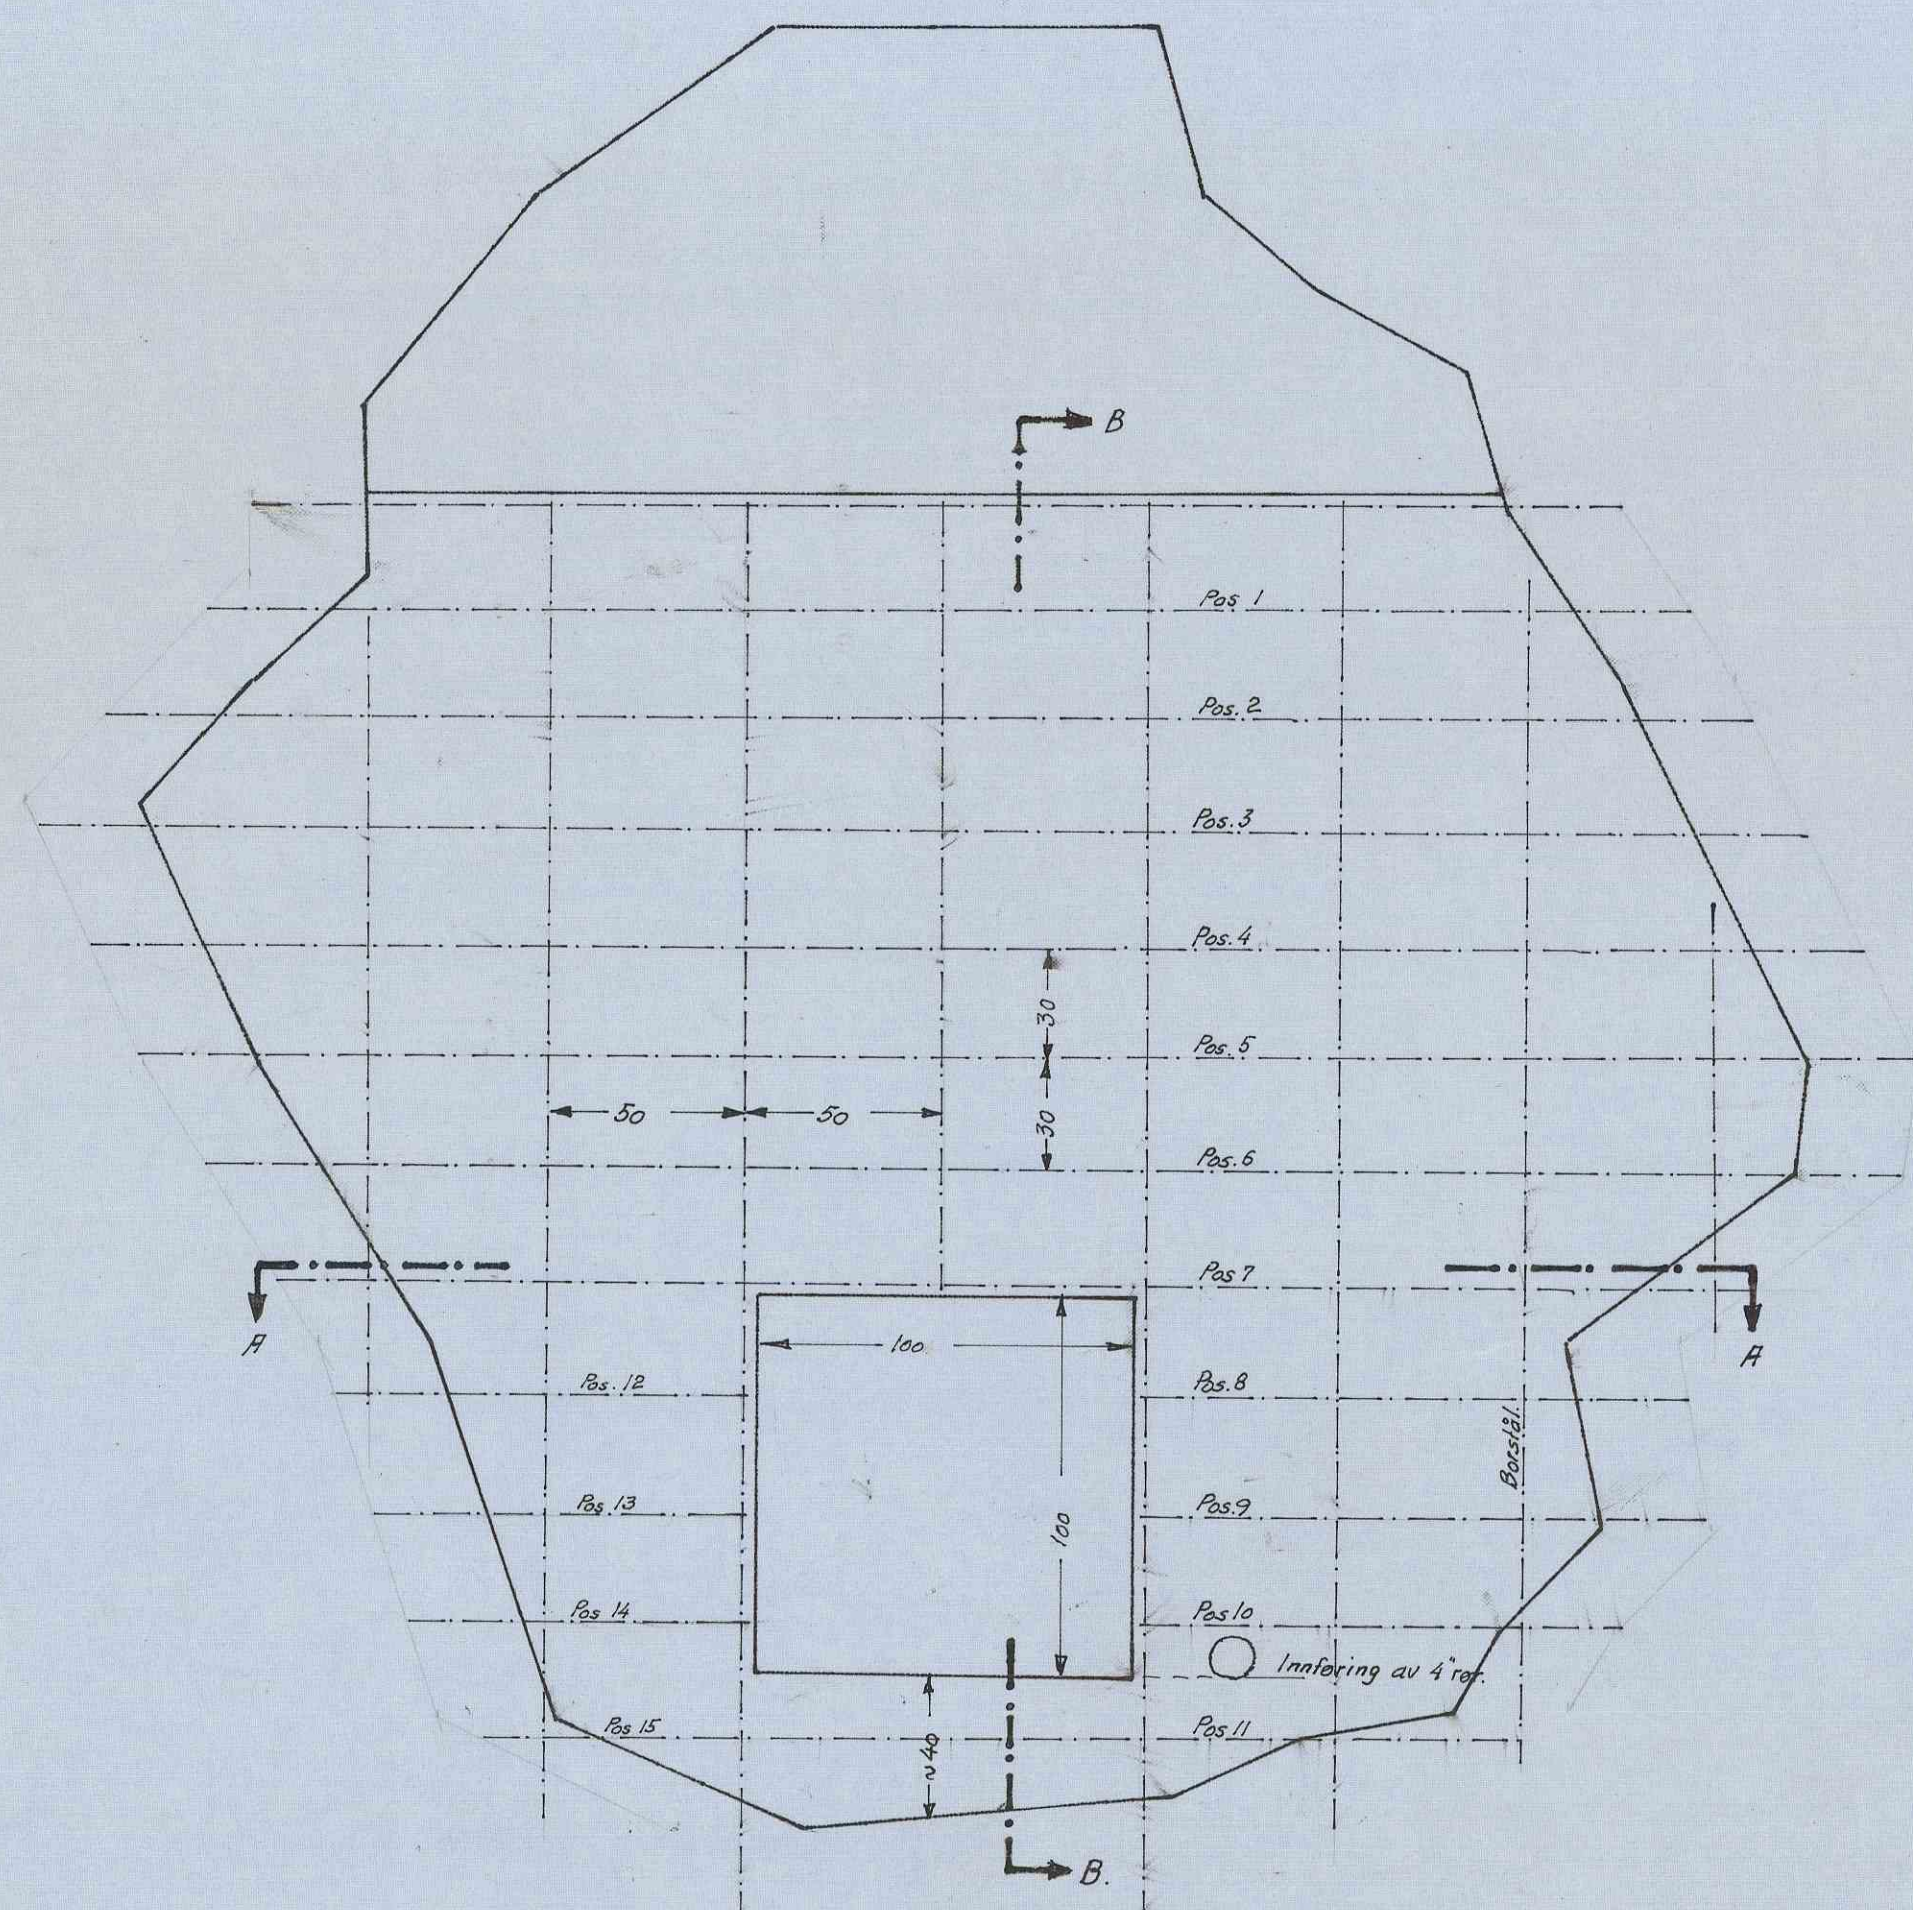

Armeringstegning til vannmagasin 513 ely. samt detaljteg. av luke.	Målestokk 1:20 1:10	Tegnet: J.O. 19-12-63 Tegnet: J.O. 3-1-64 Kfr. 10.F.6
1/2 Knaben Molybdengruver.	Erat. for	02.133
	Erat. av	