



PROFIL 7

M=1:1000

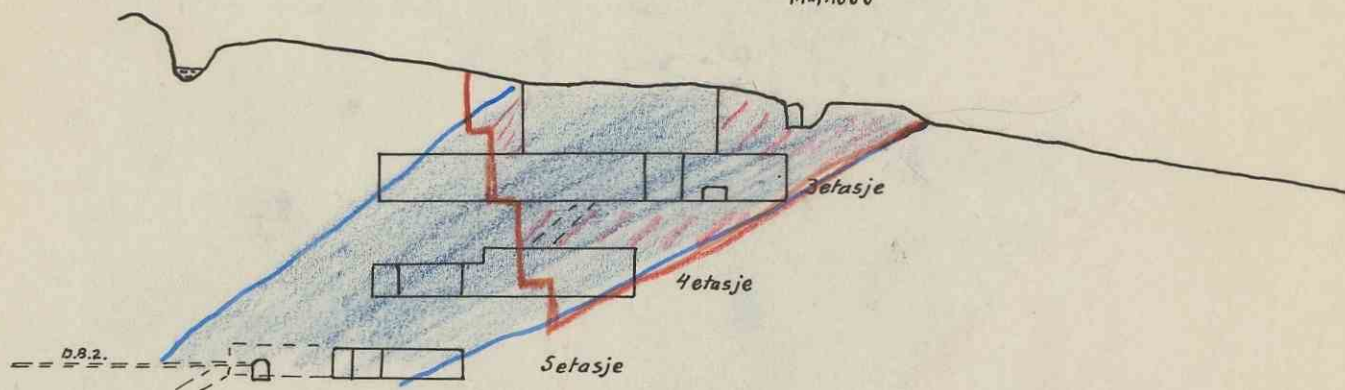

PROFIL GJENNEM SJAKT 3

M=1:1000

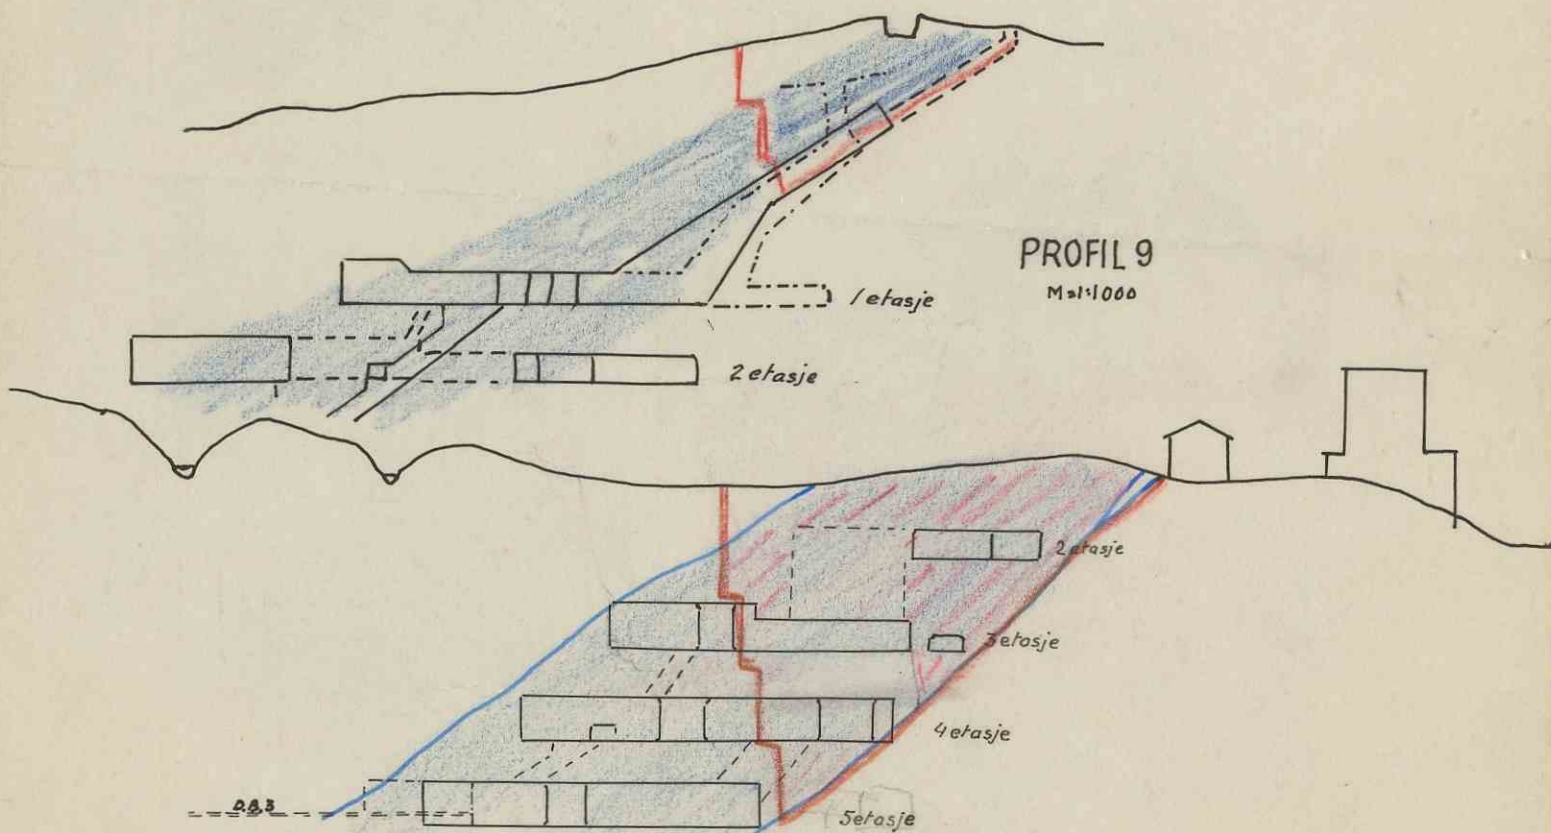

PROFIL 9

M=1:1000