


GRUBE ØSTENFOR VEIEN TIL "GREVINDE WEDEL"


MAALESTOK = 1:100

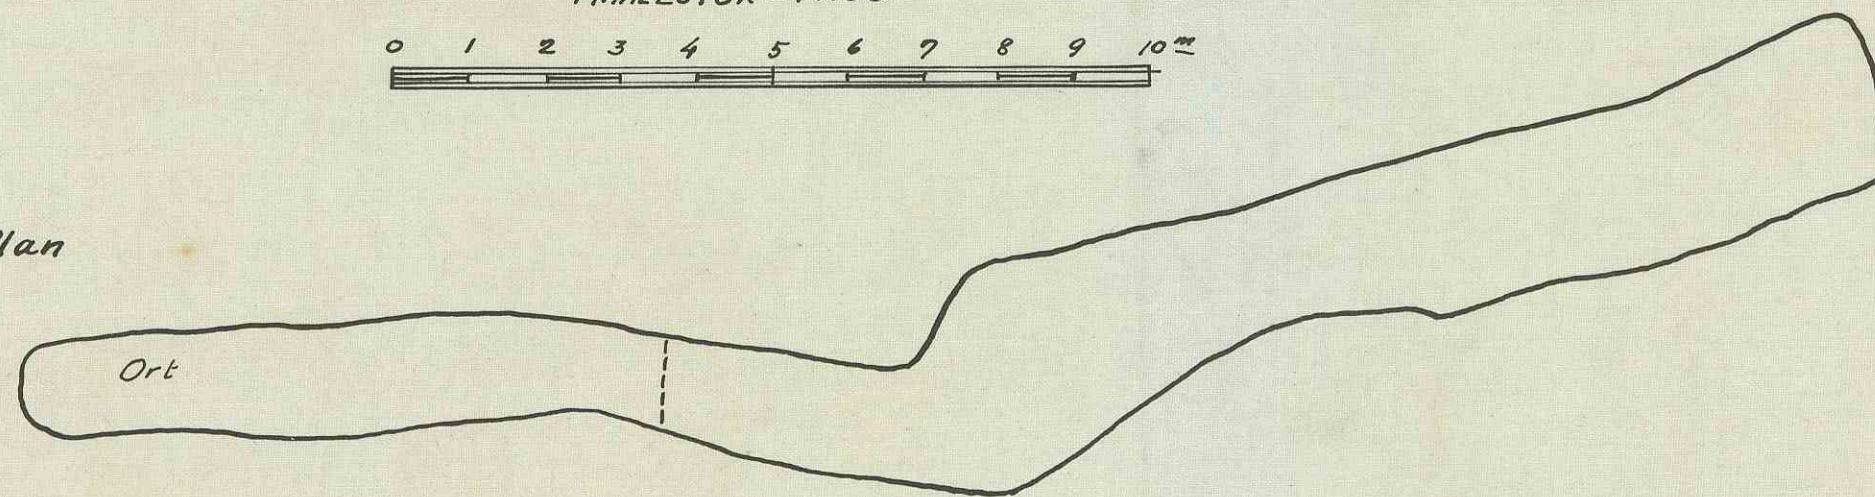

Plan



Vertikal Snit

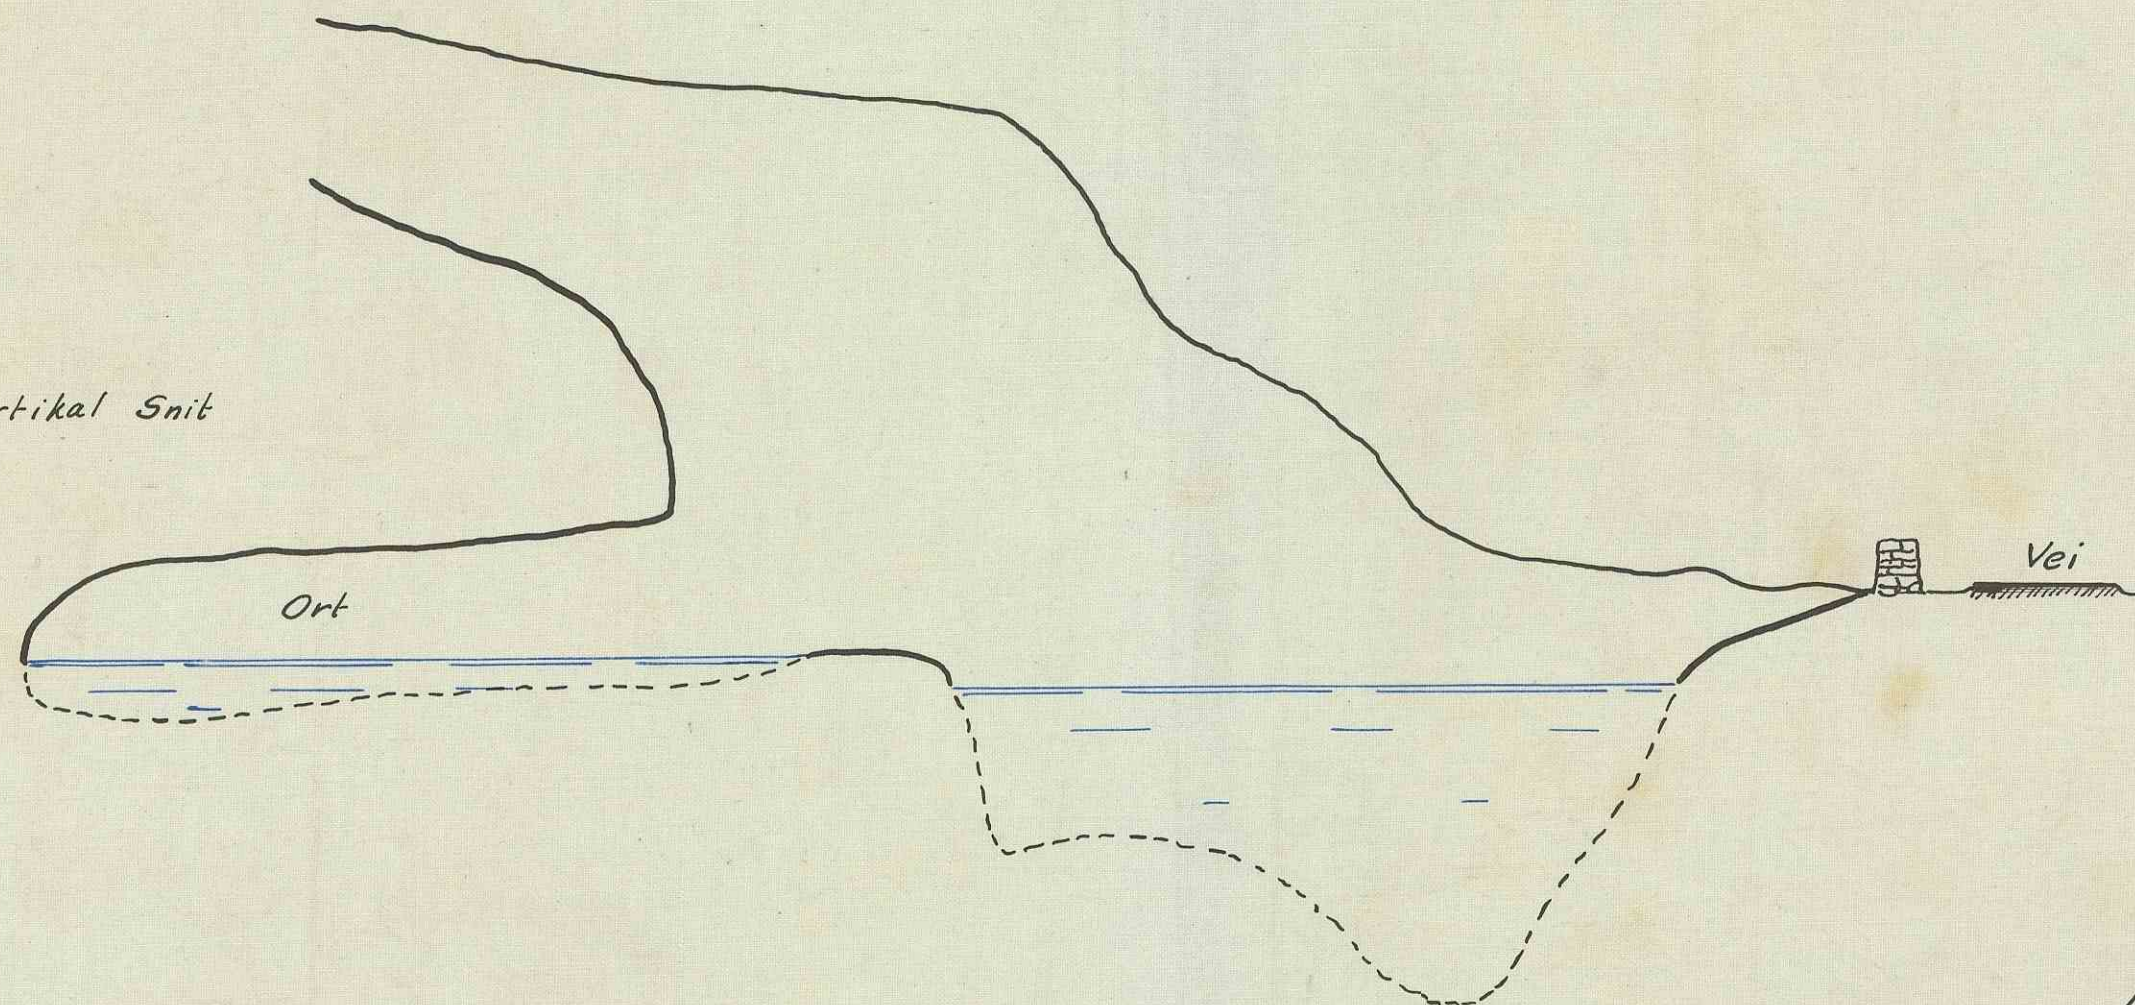

51K

Lango Gruber
Lango pr. Kragerø
24.3.17

G. N. Larsen