


# 20 m. syd for basislinje

Pr. 5

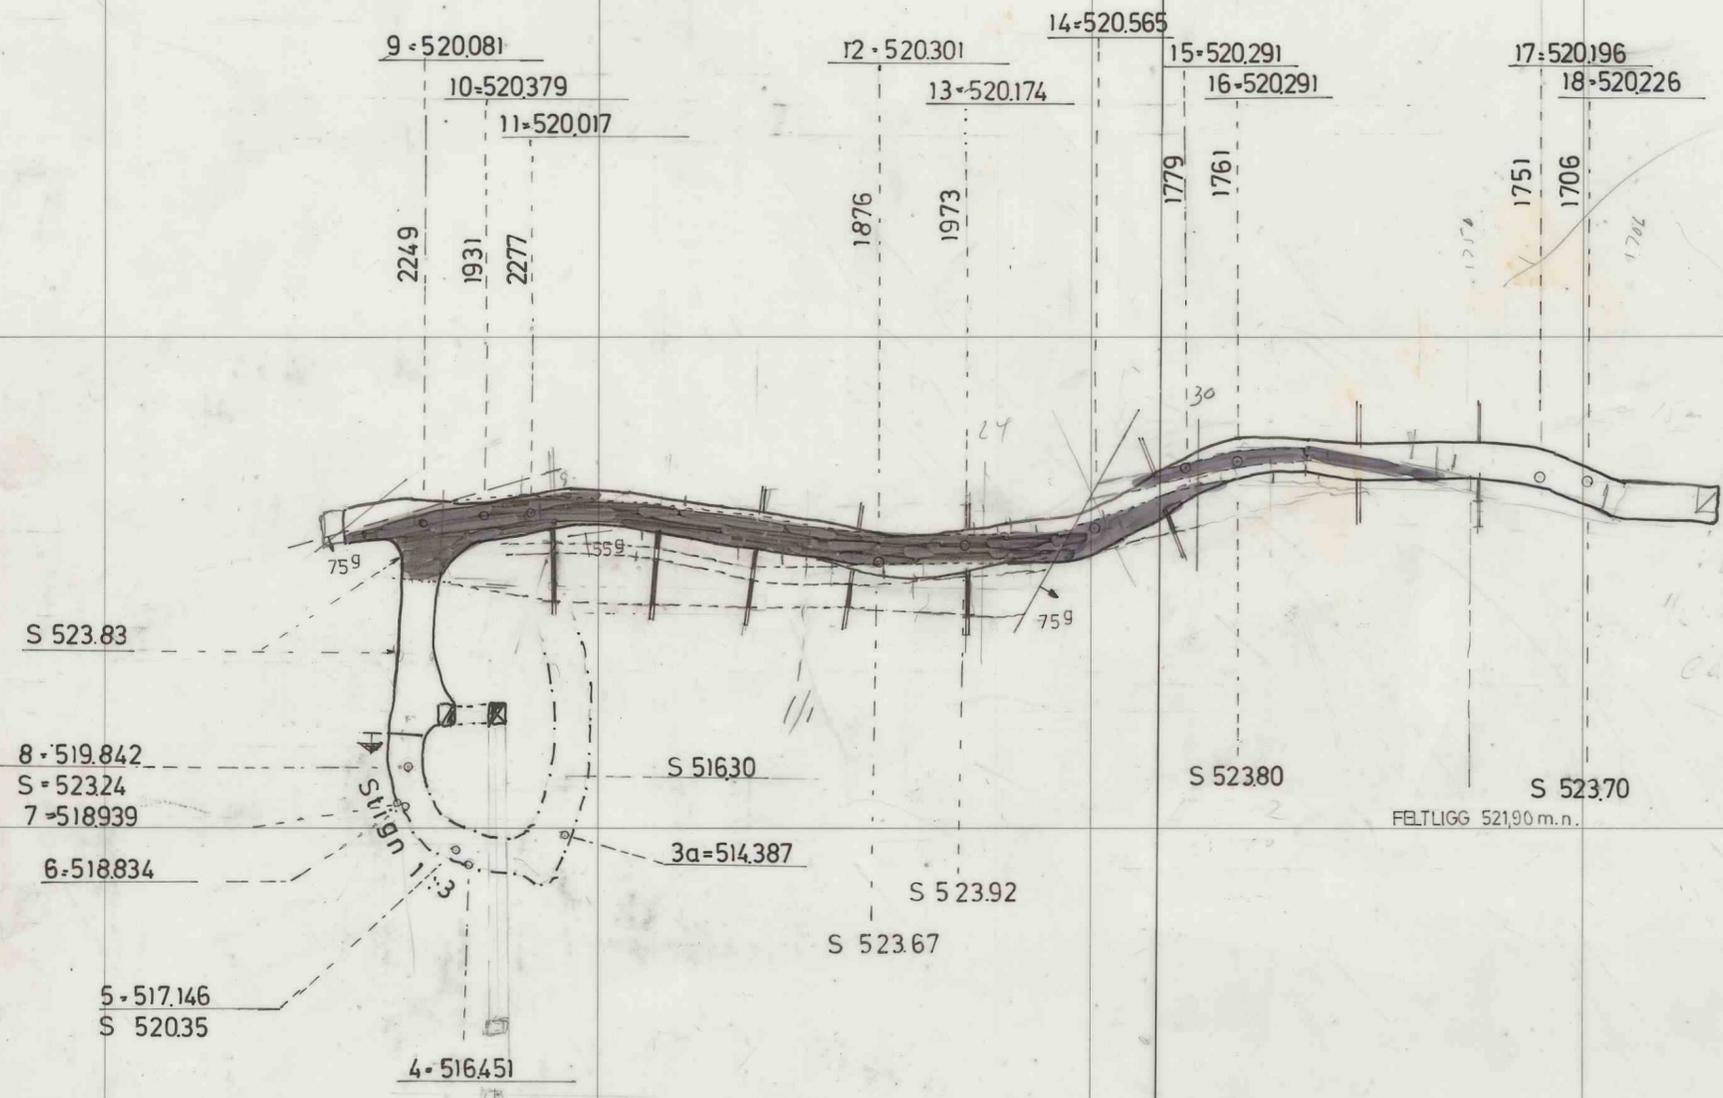

1200 Y

1100 X

1000 X

1100 Y

900 X

Pr. 5-9-2. 523.80 m	M.	
	1:500	
SKIVEORT	Opprettet. 131277 JR	
	416-2	
	Ajournert 160278 JR	