


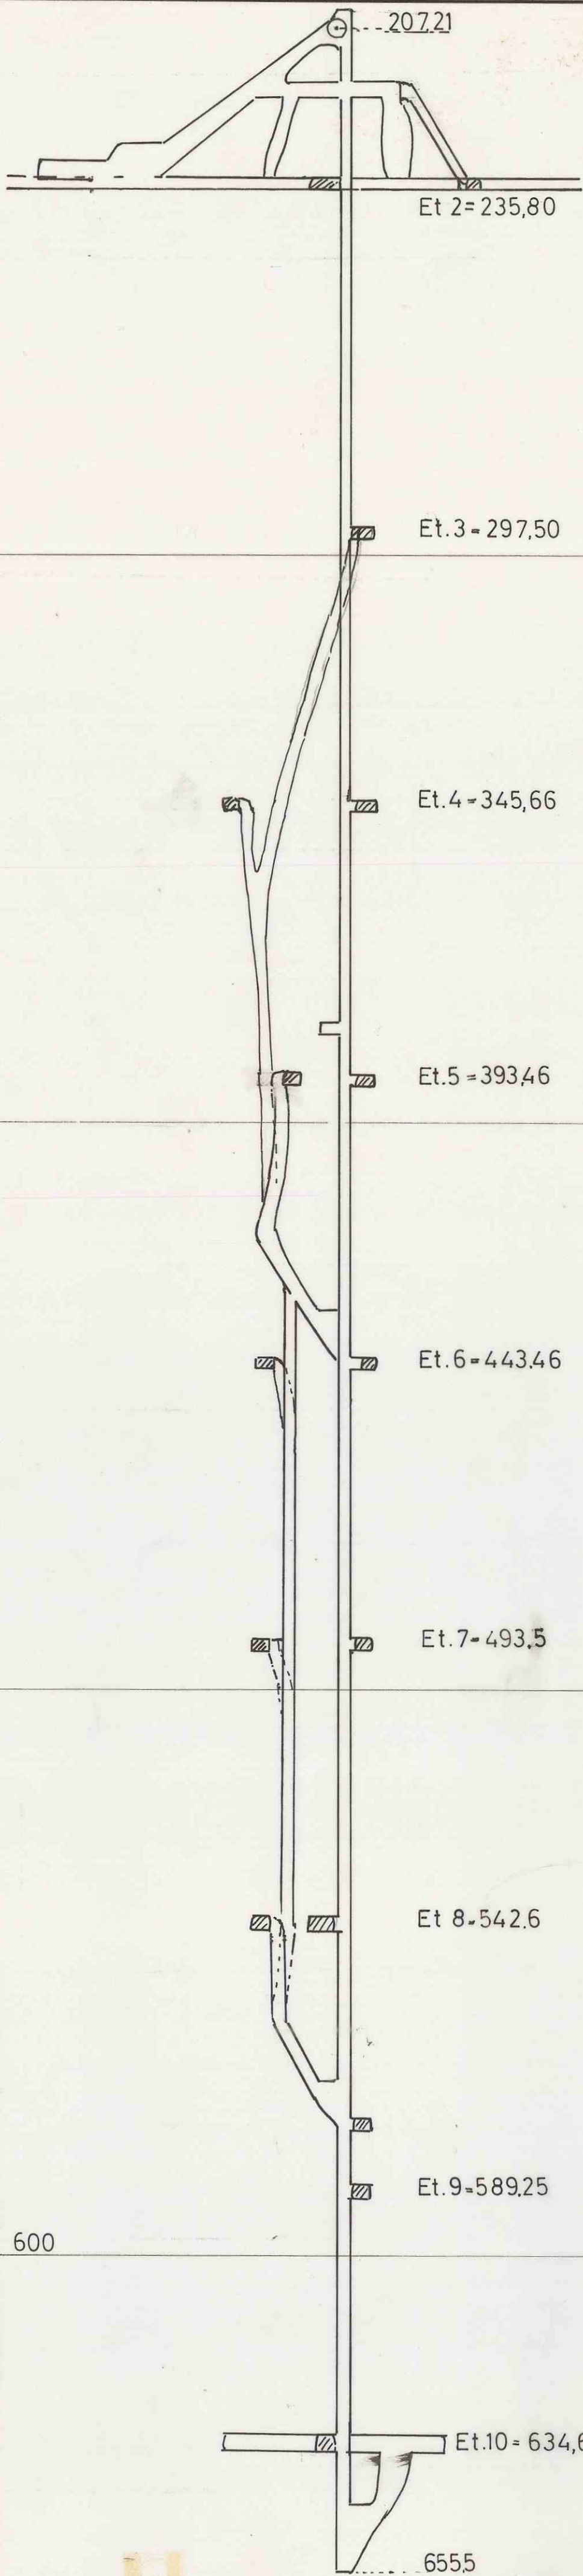

H.sj. III		Målestokk
Lengdeprofil.		1:800
Fosdalens Bergverks A/S		Tegn. <i>A.B.</i>
MALM		Trakk. <i>6-1-67</i>
		Kfr.
Erstatning for:		
272 - 2		
Erstatet av:		