



Lengdesnitt

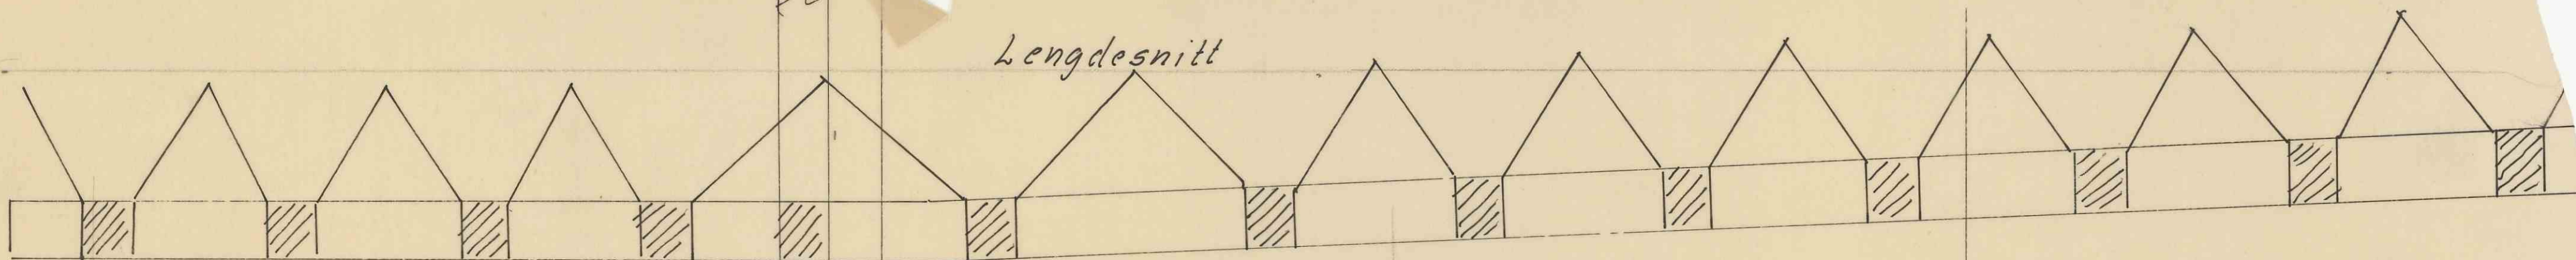

Trerersnitt

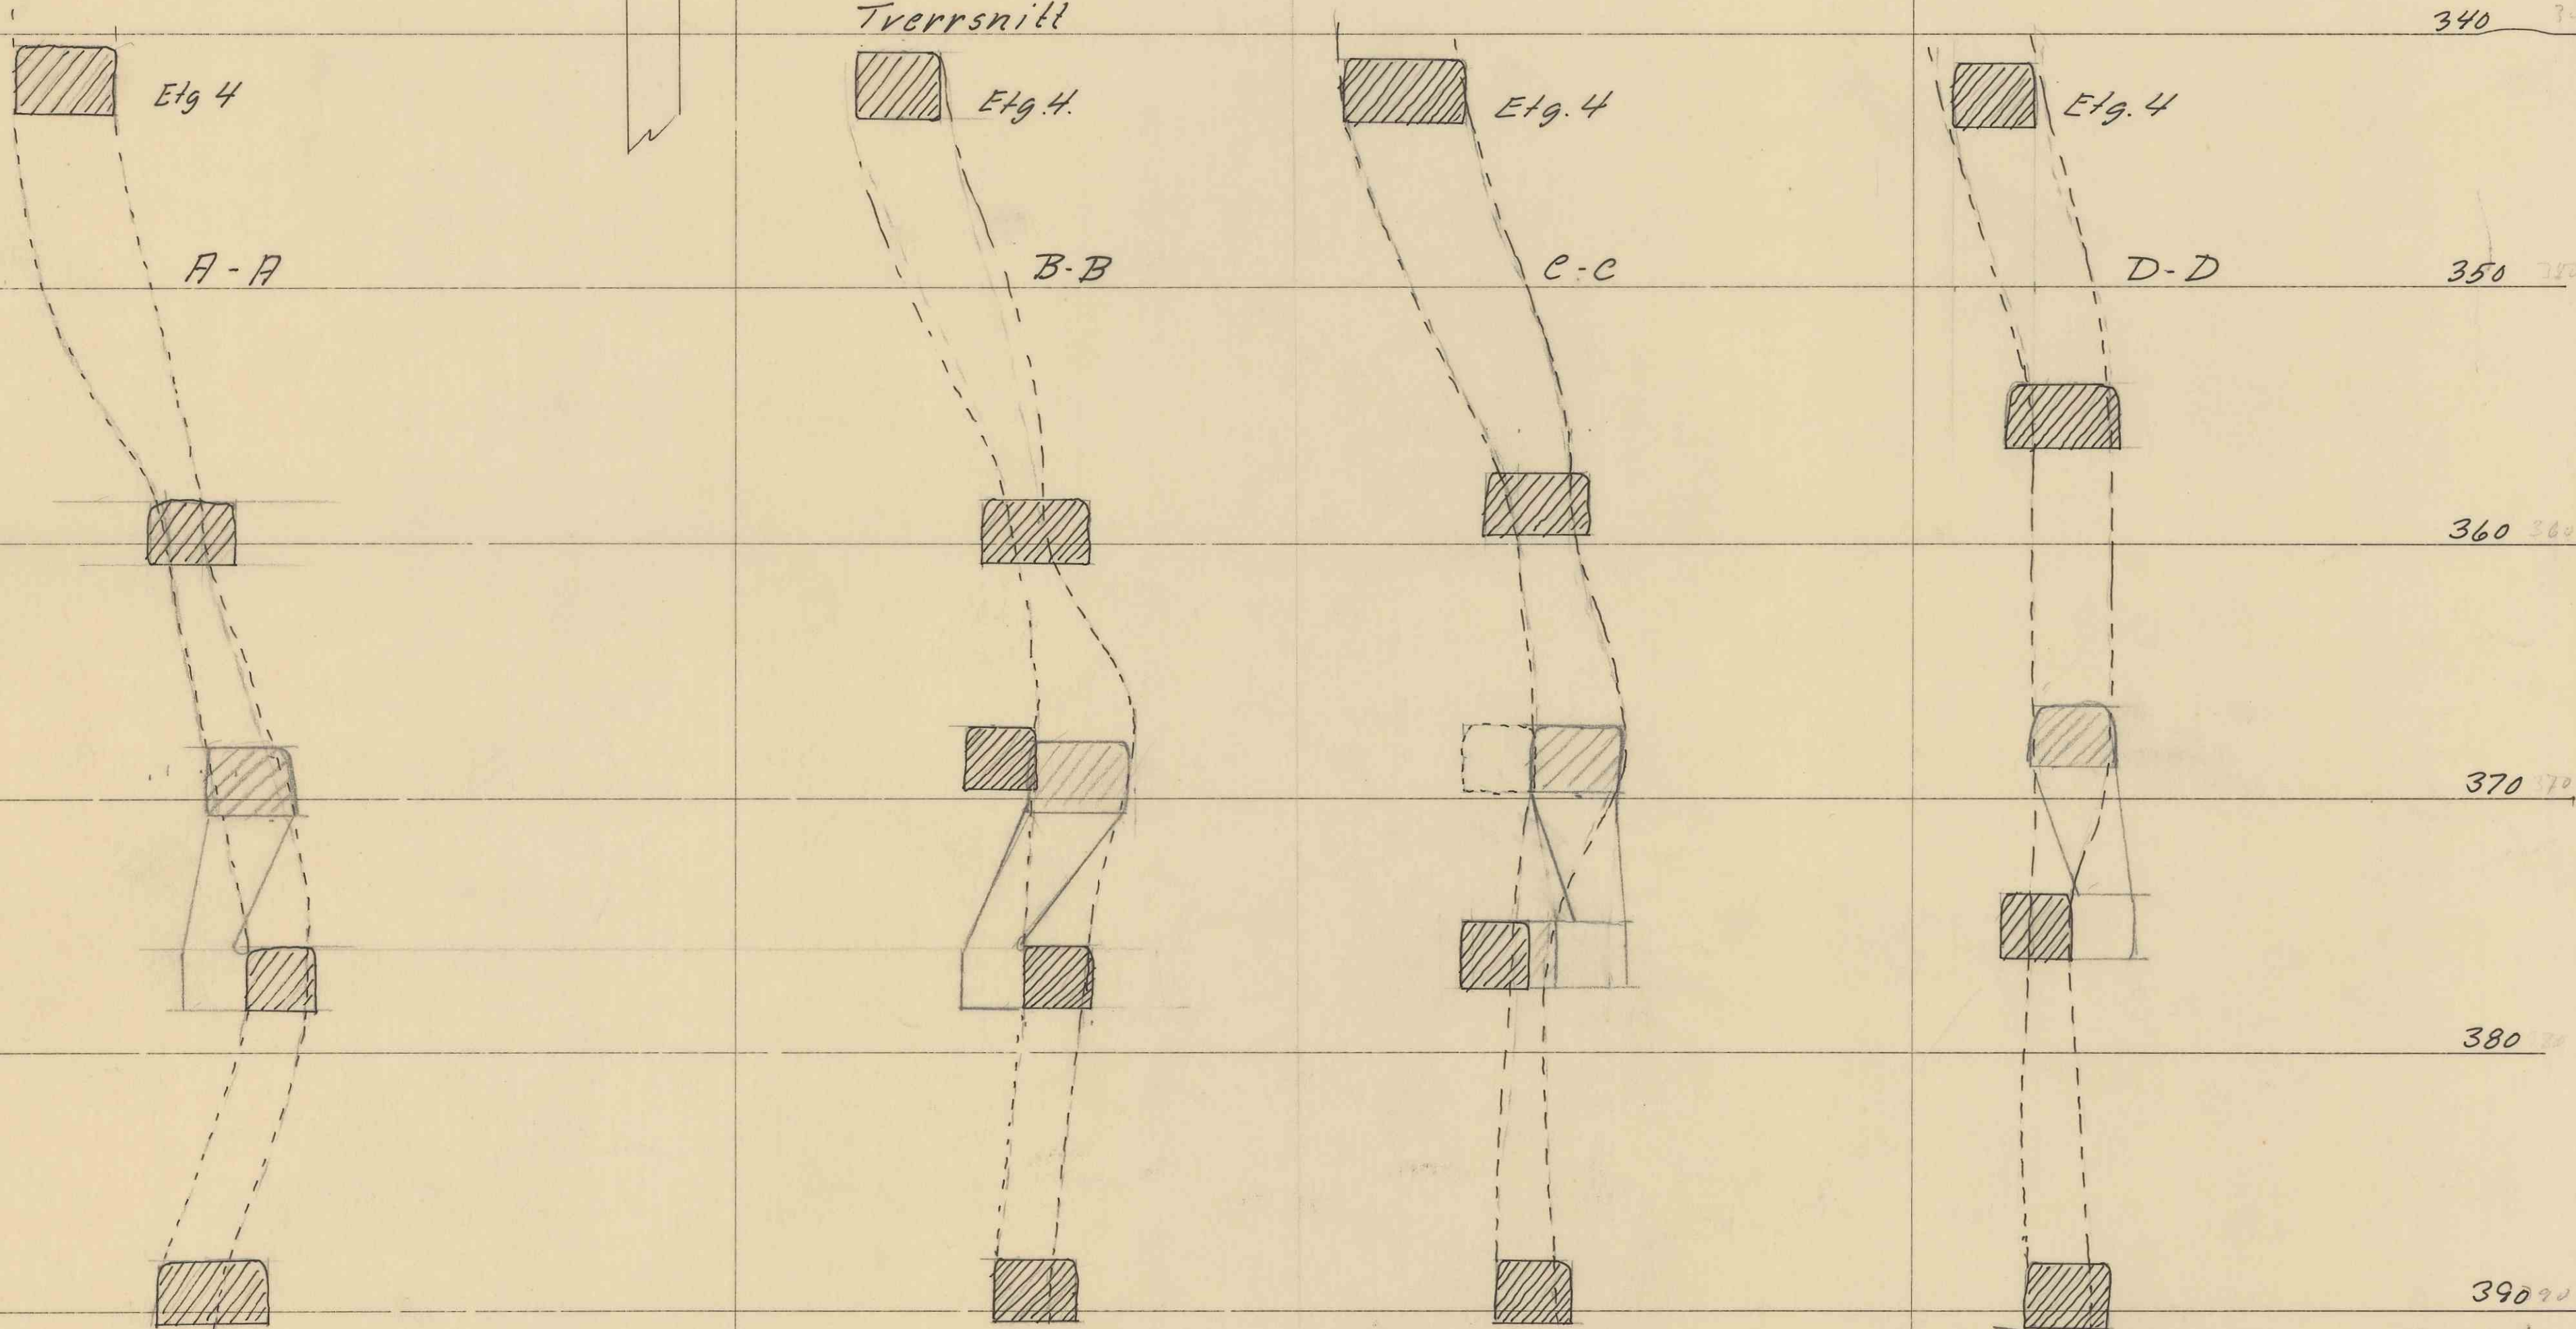

37-5 a	
Fosdalens Bergverks A/S	
Malm	
Skala	1:200
Tegn.	Kfr.
Erstatning for:	J.R.
Erstatet av:	Mr. 124

