


hei

Knaben II

Hommen

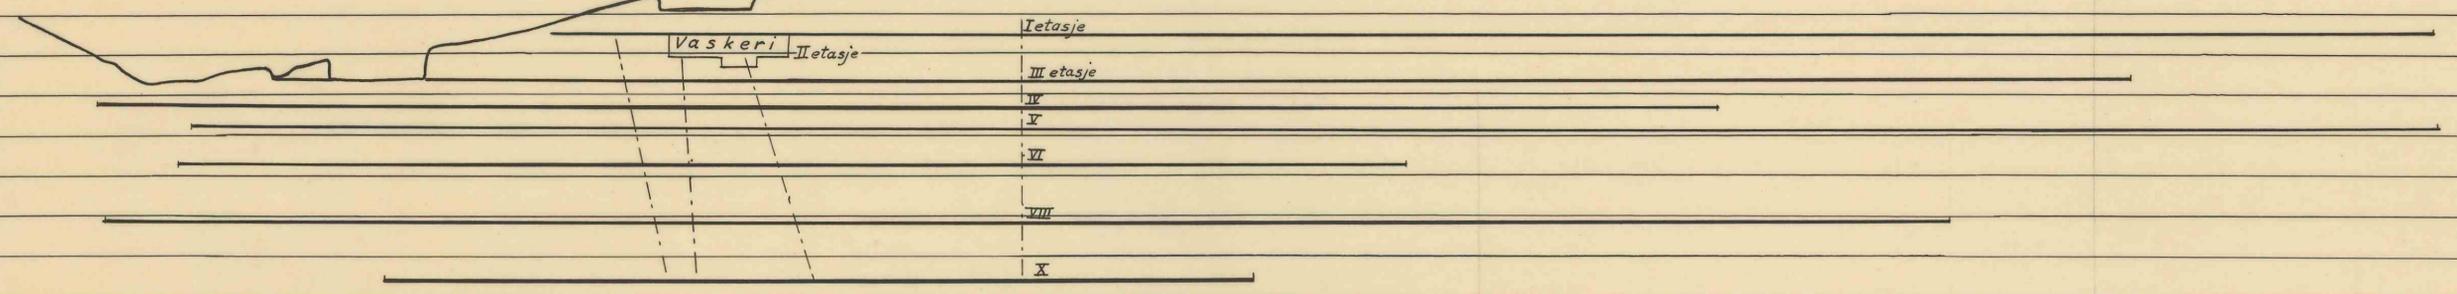

Bentehei  
90° 60°  
D1

