




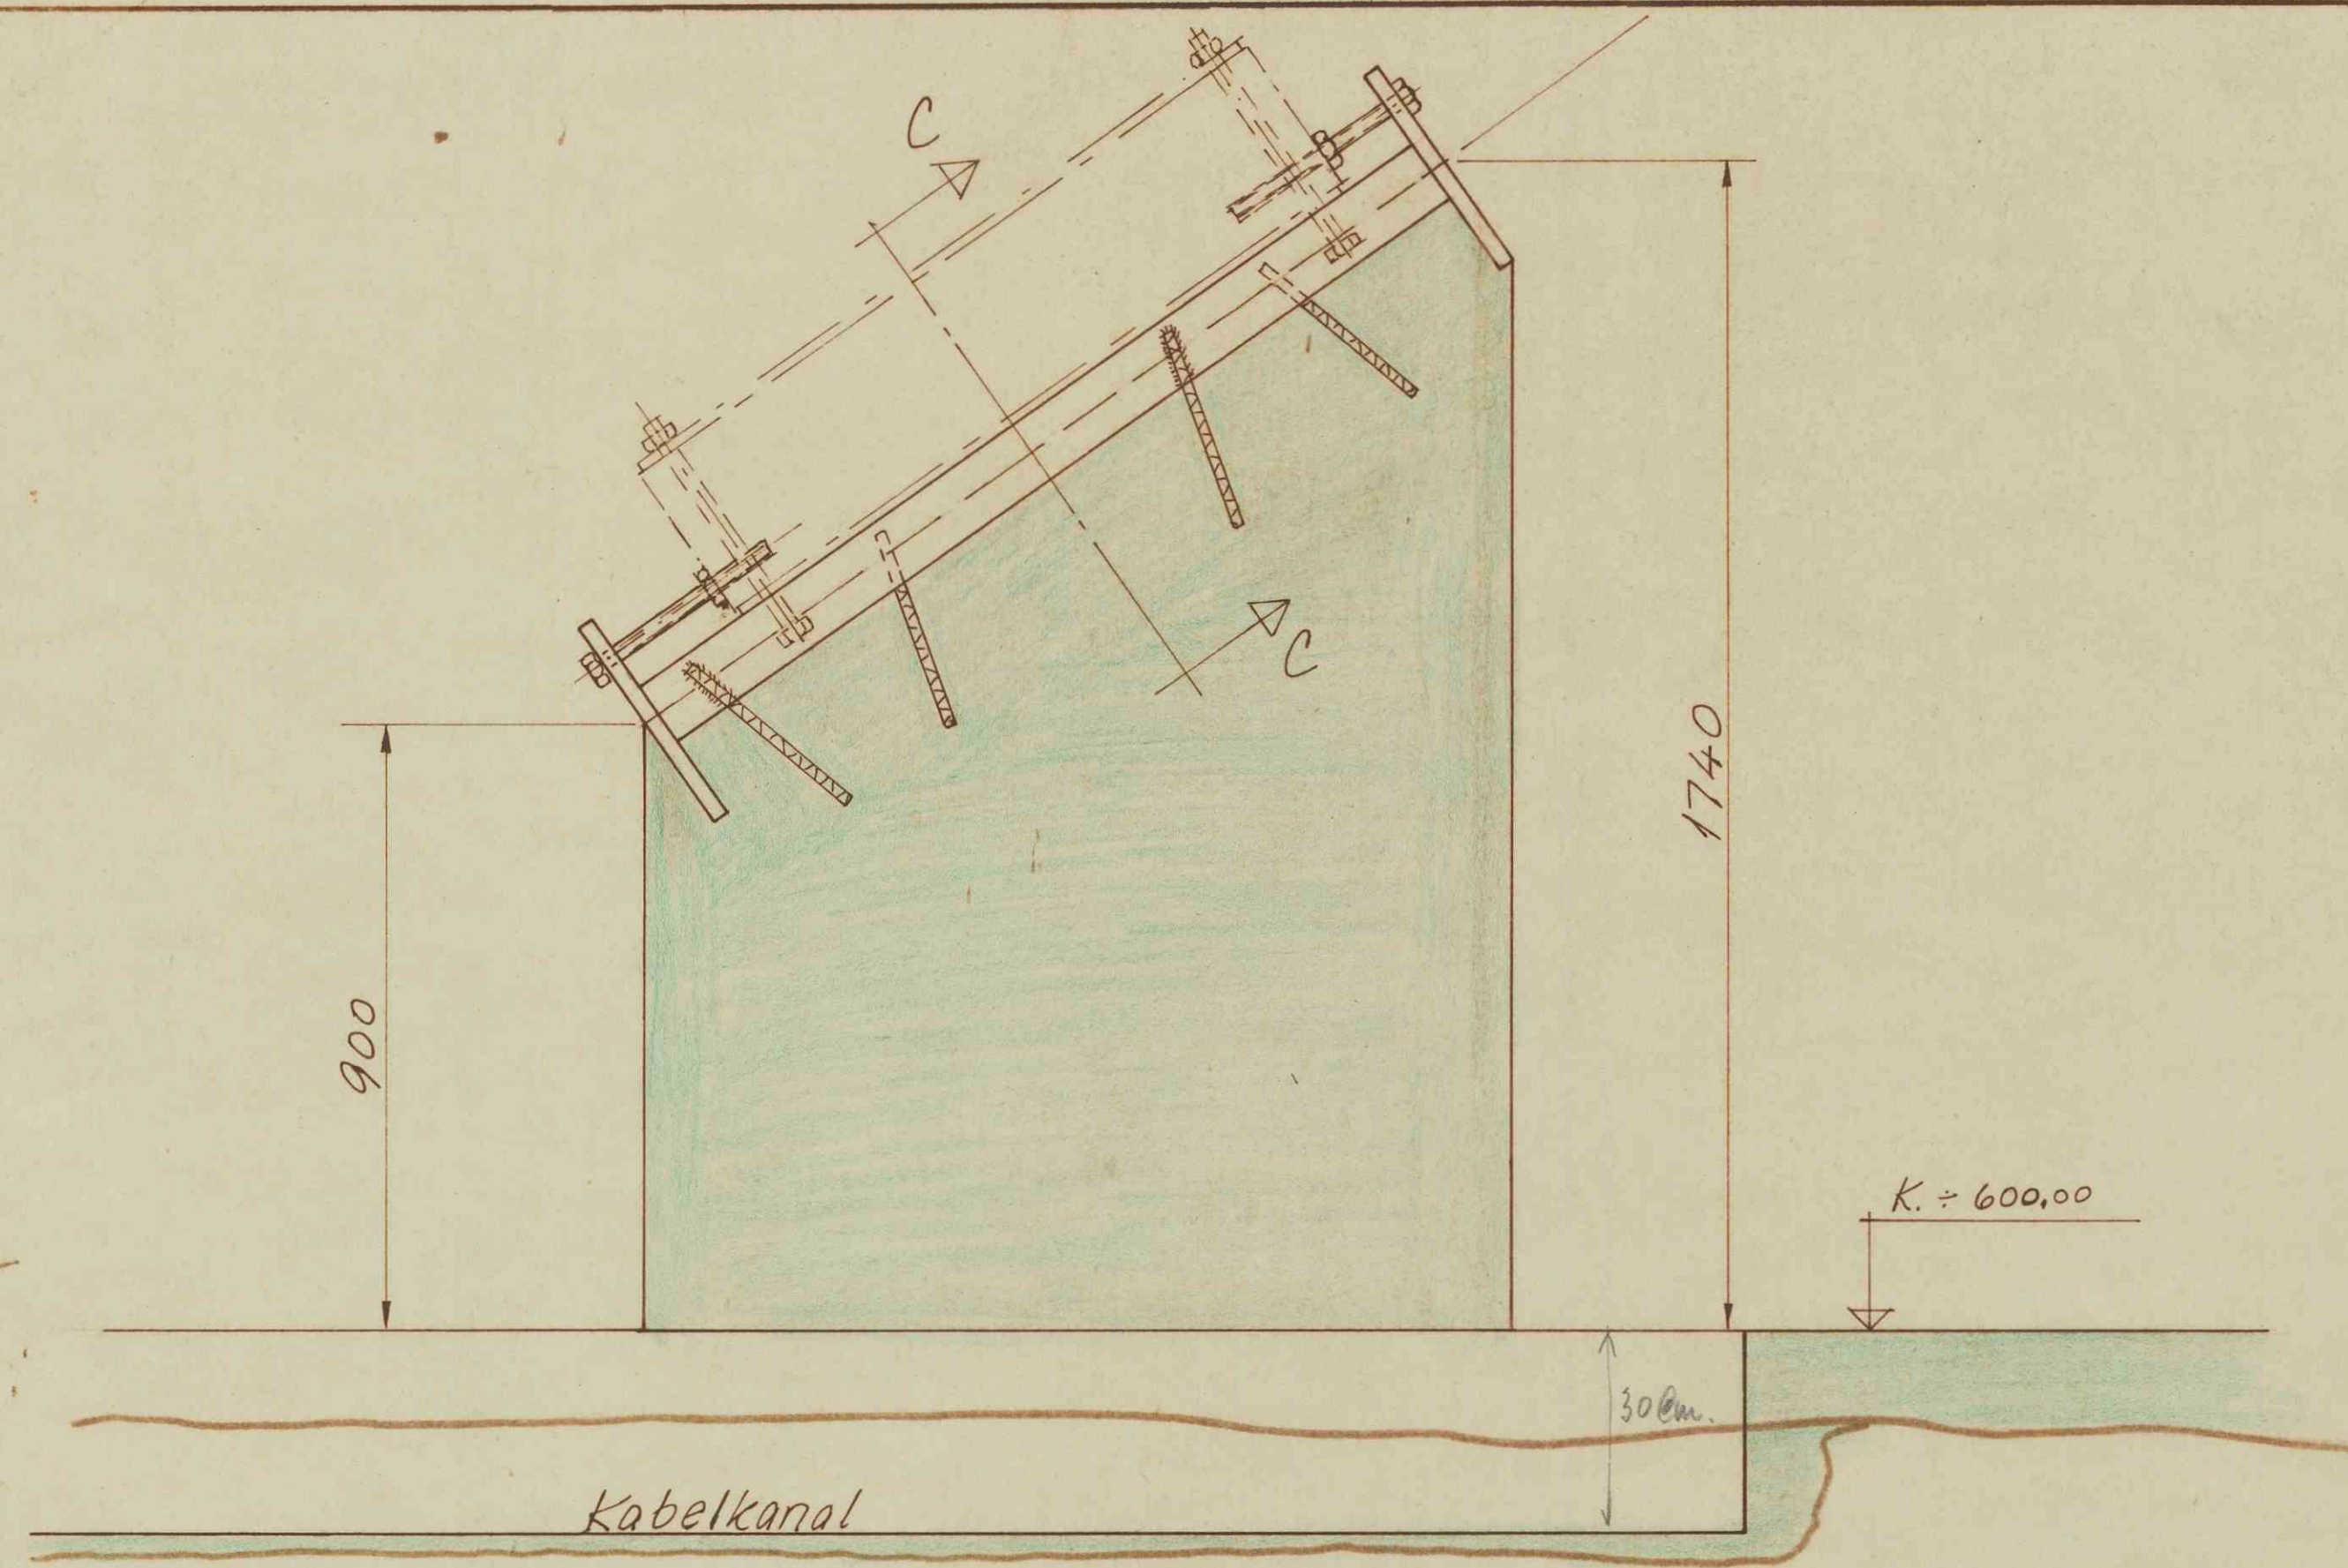

Snitt B-B M. 1:10

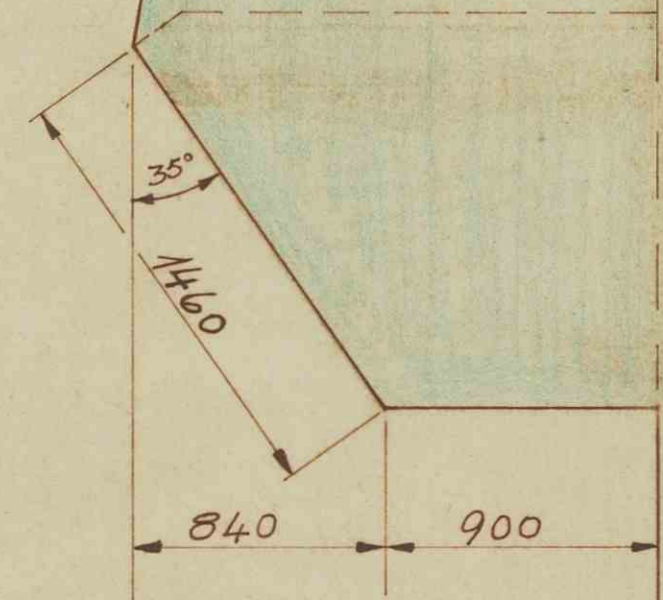


Snitt A-A

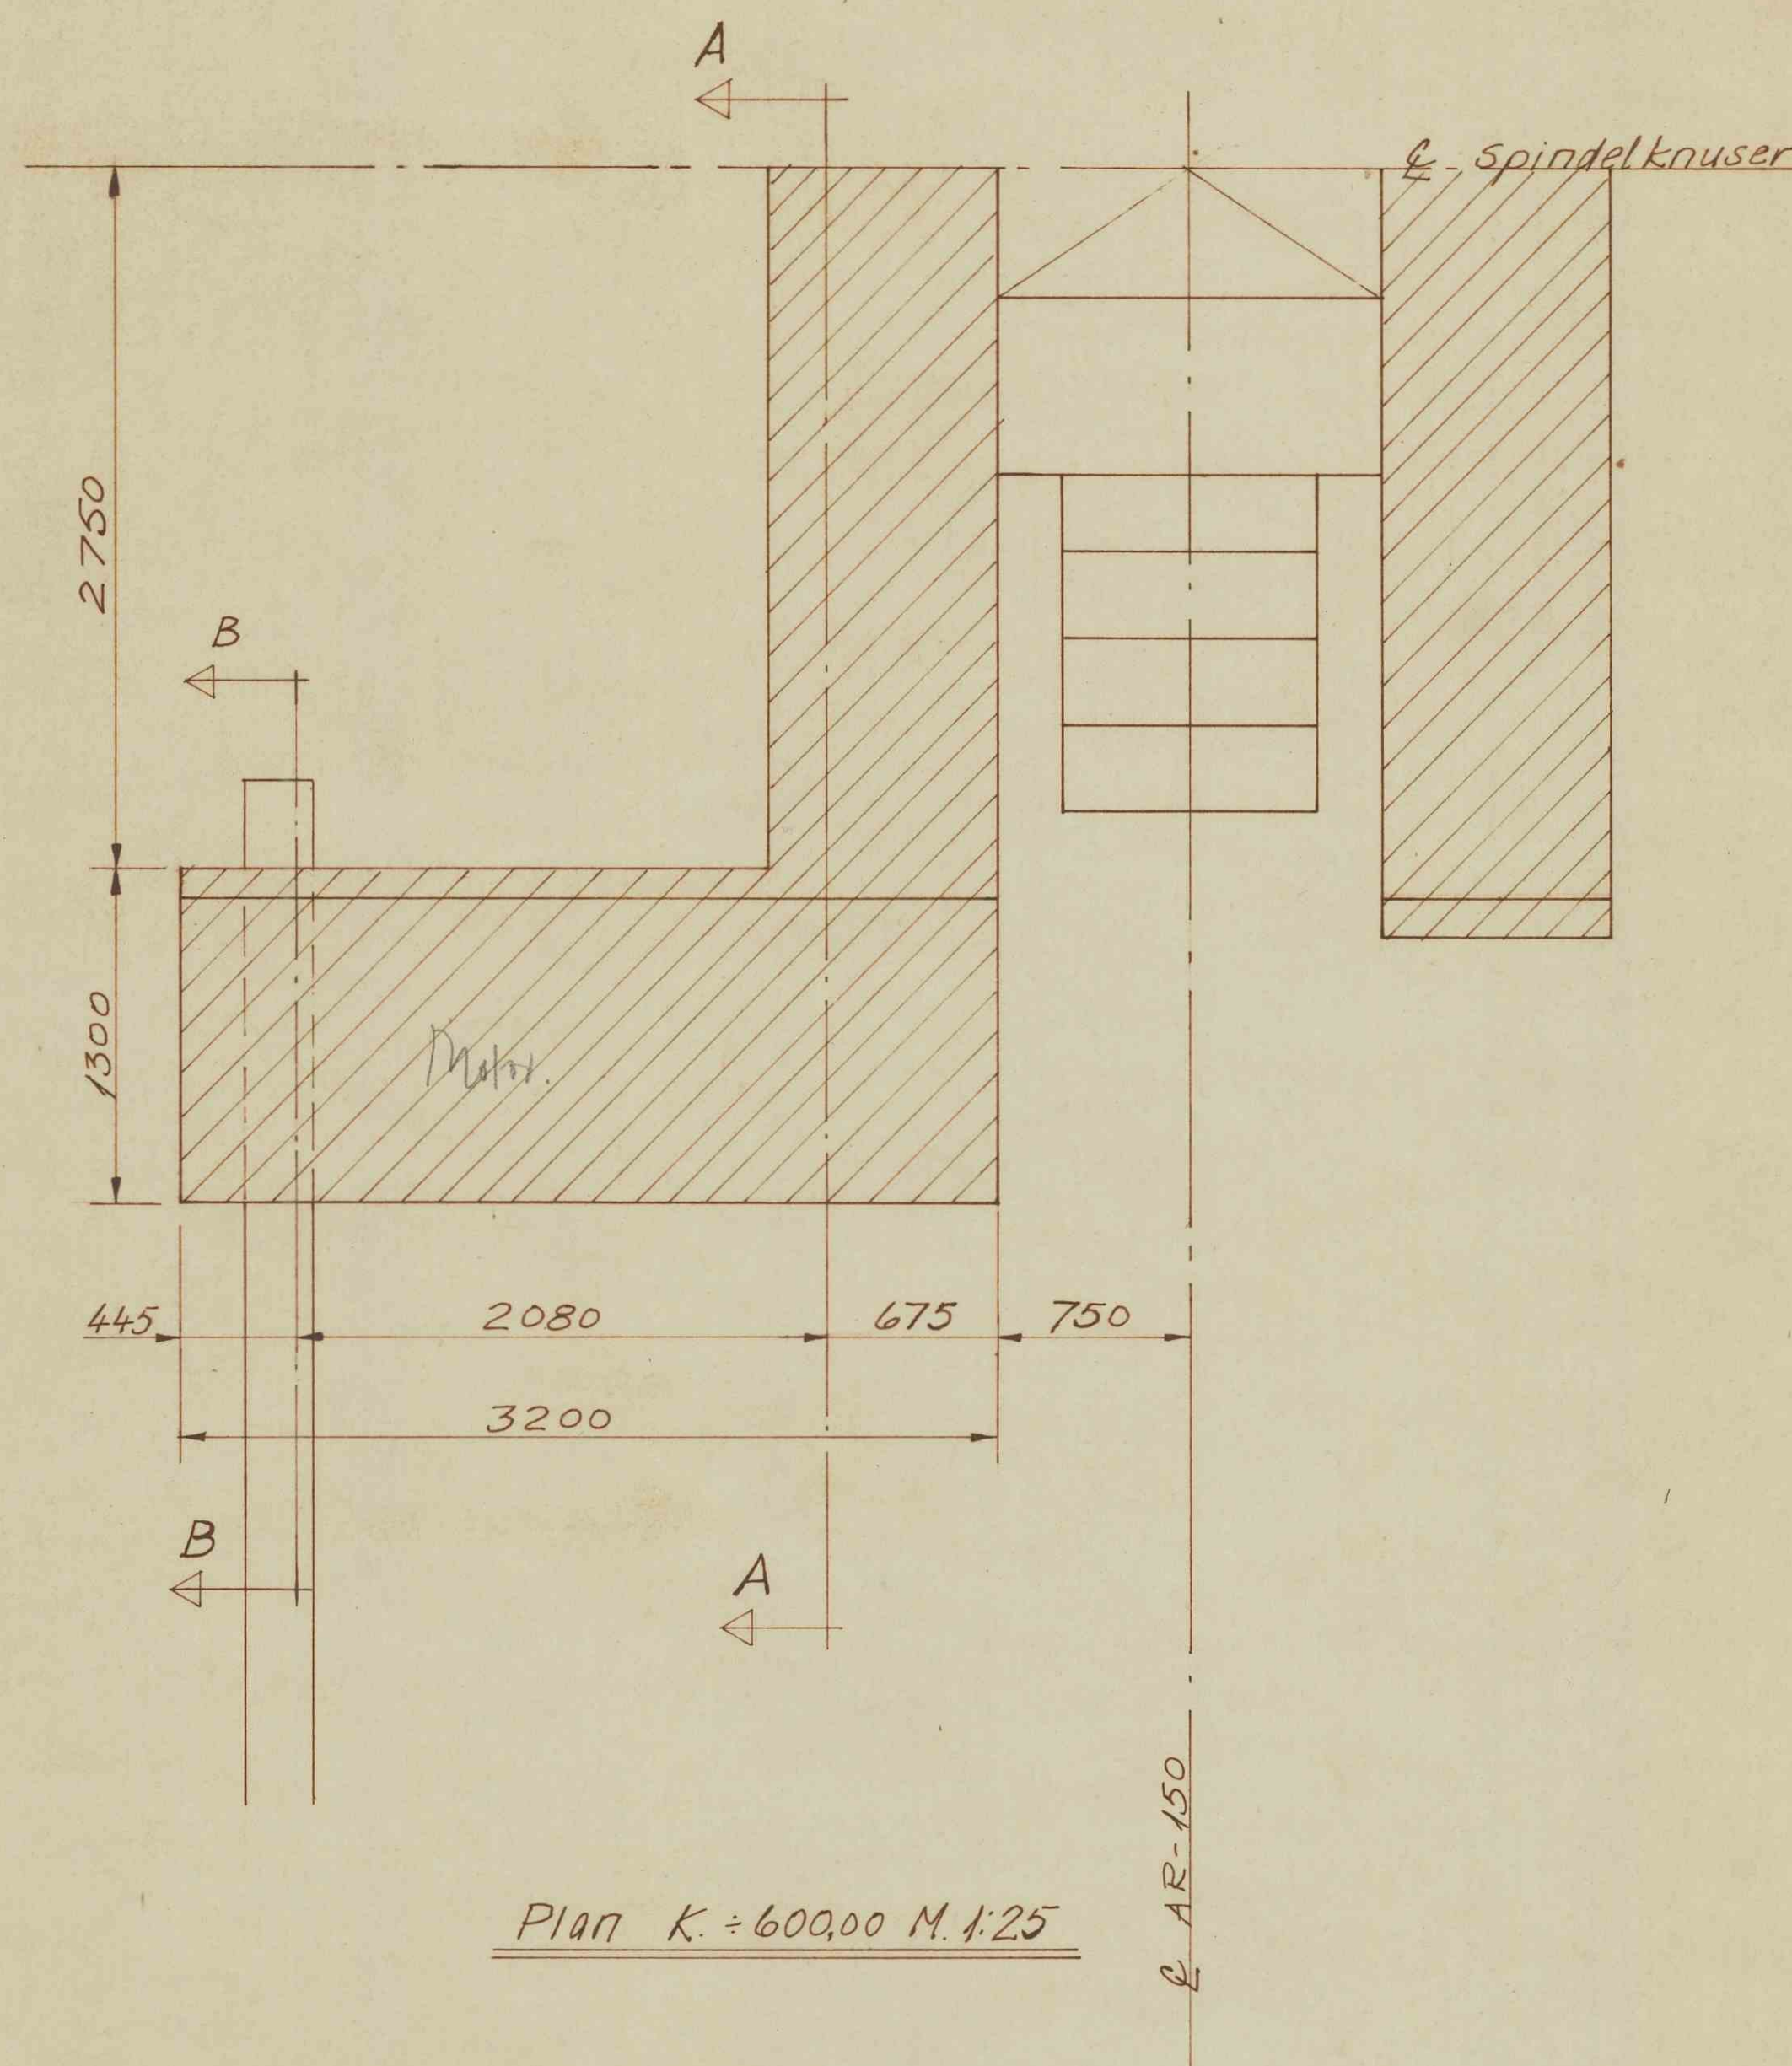

Plan K. ÷ 600,00 M. 1:25

AR-150

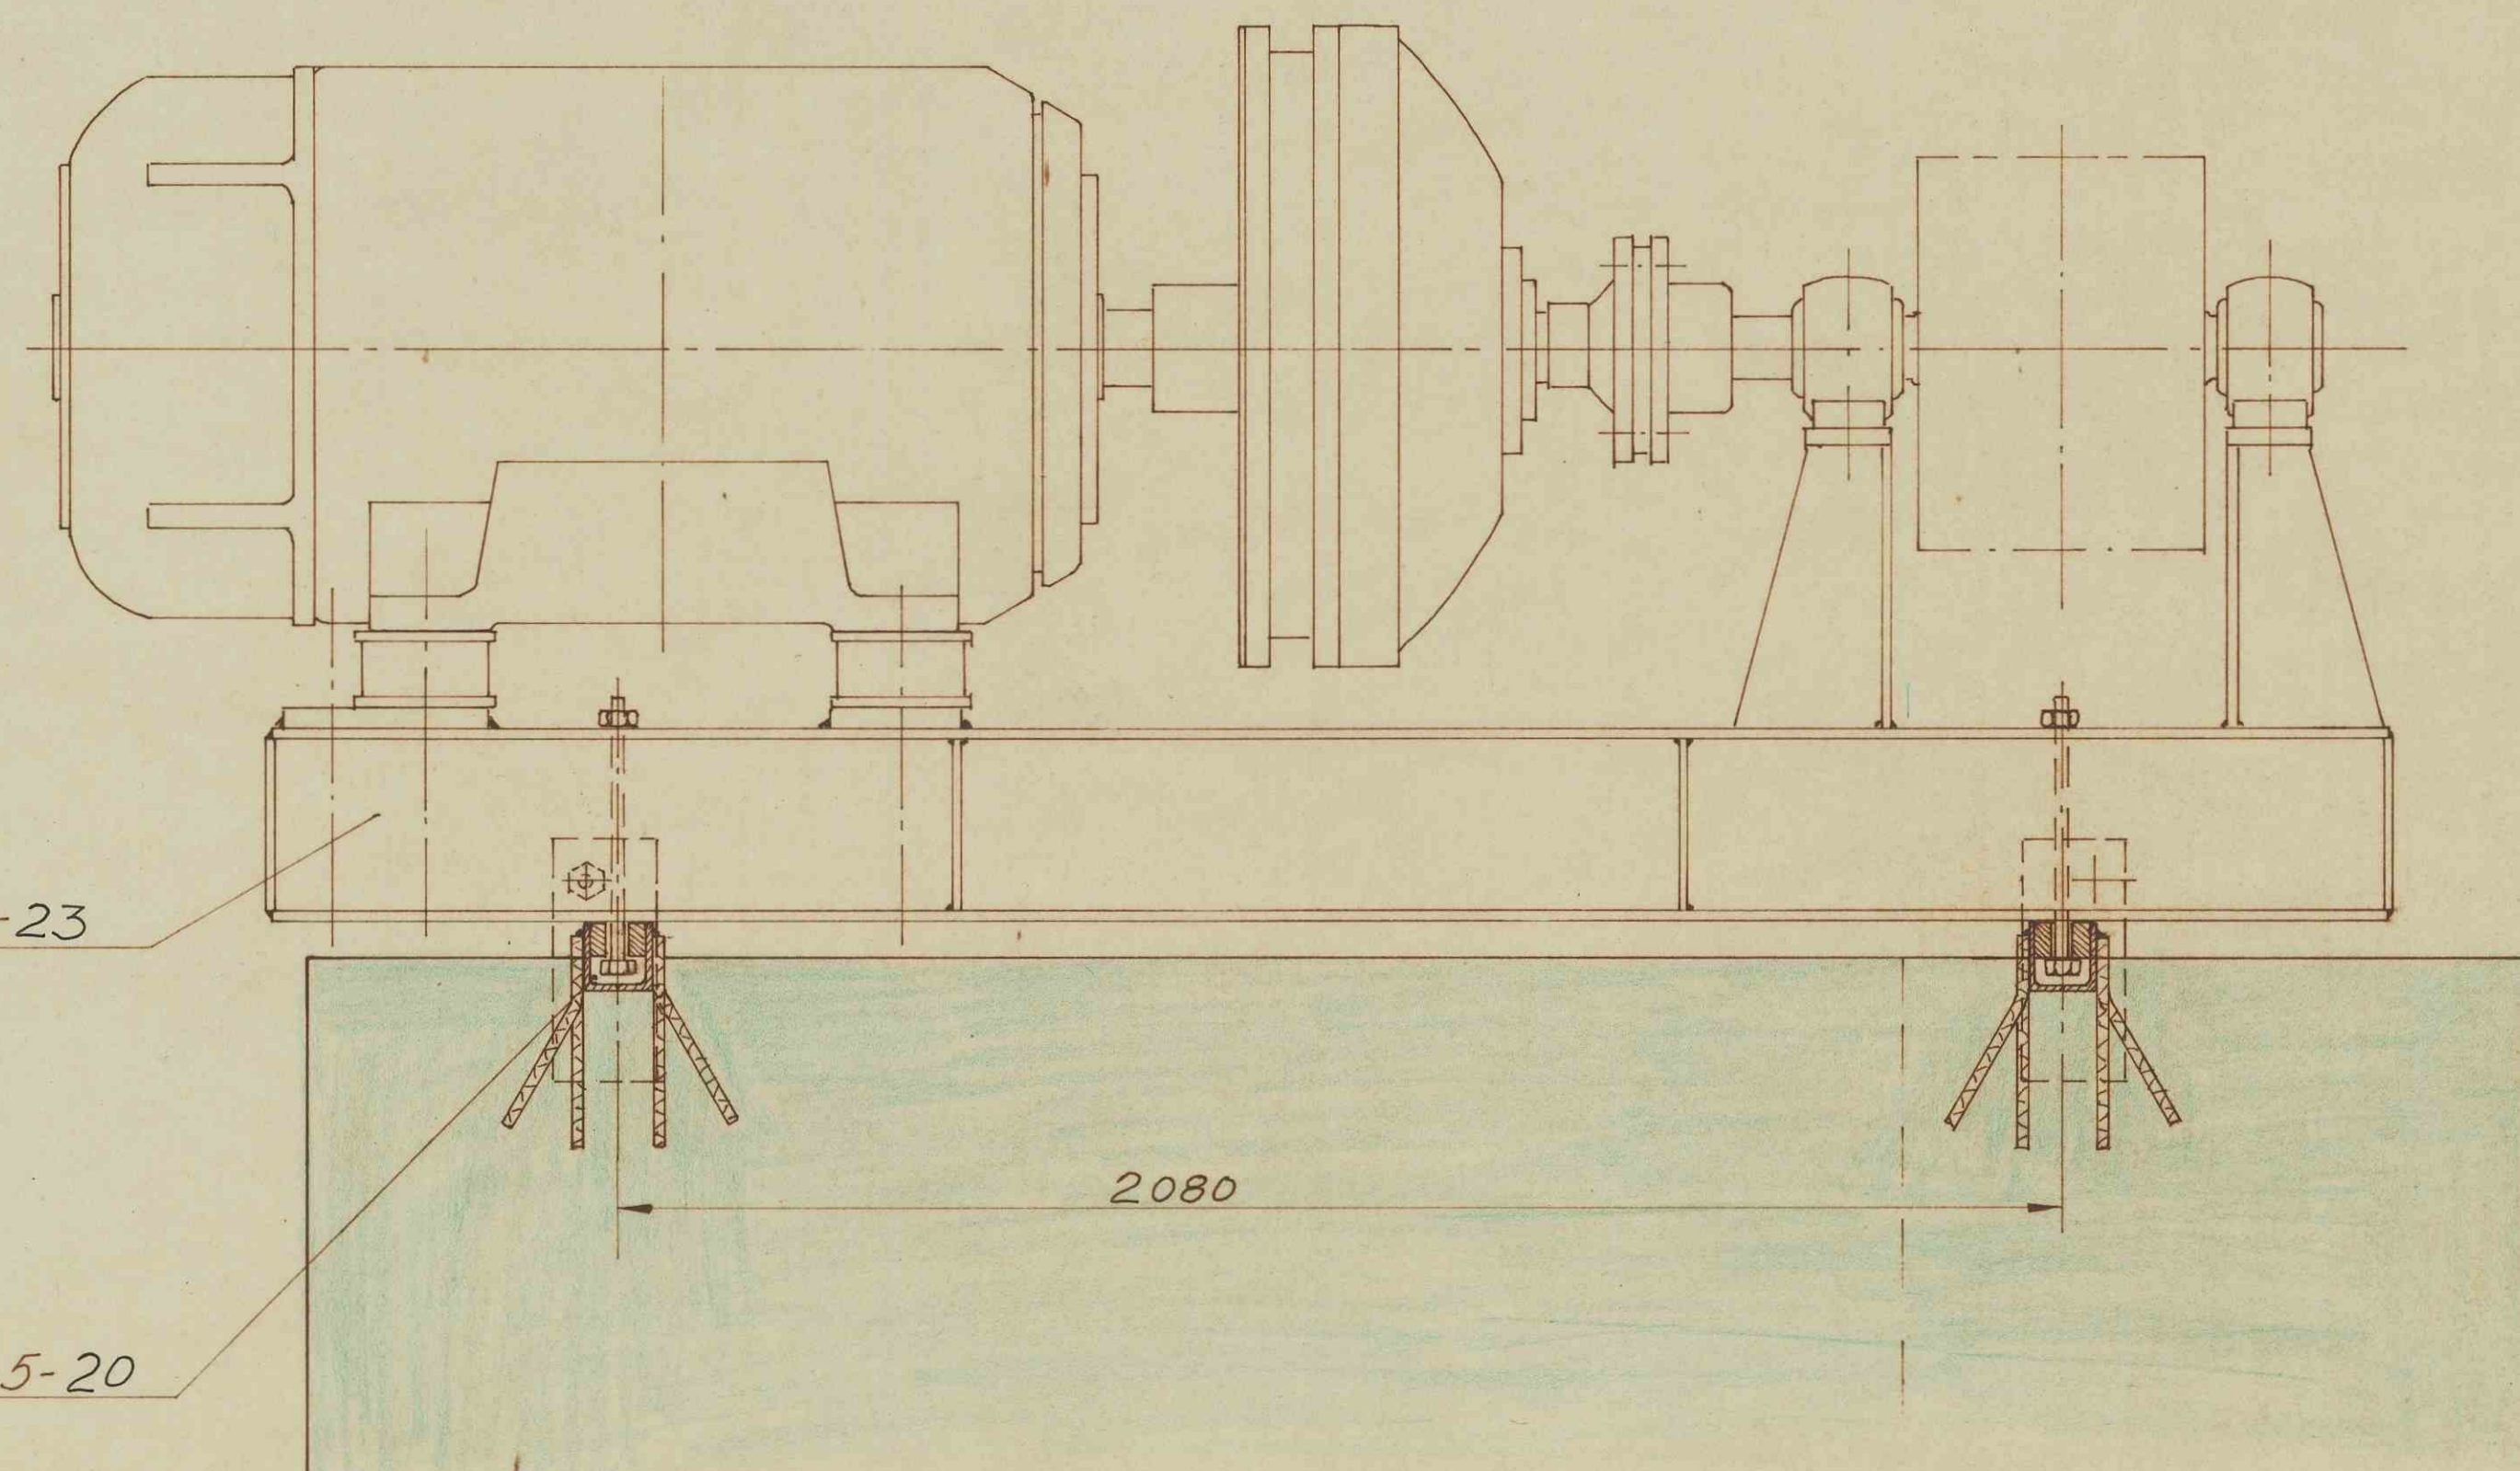

Snitt C-C M. 1:10

PLAN OG SNITT K. ÷ 600,00	R-G-5-7
Tilhørende tegninger	Tegning nr.

Stk.	Gjenstand	Pos. nr.	Klass. nr.
Forandr.			
AVDELING: Rødsand Gruber	Målestokk: 1:25	Dato: 7-9-71	Navn: RH
Gruppe: Gruben	Kontr.	Godkj.	Kartotek-kort nr. 2905
Undergr.: Grovkruiseanlegg			Erstattet av: R-G-5-
Delgruppe: MOTORFUNDAMENT			
TITEL: for AR-150			
CHRISTIANIA SPIGERVERK			
Erstattet av:			