


Lundlia Kvartsforekomst Prof. 320W - 340W


300

LUNDLIA KVARTSFOREKOMST

prof. 320 N

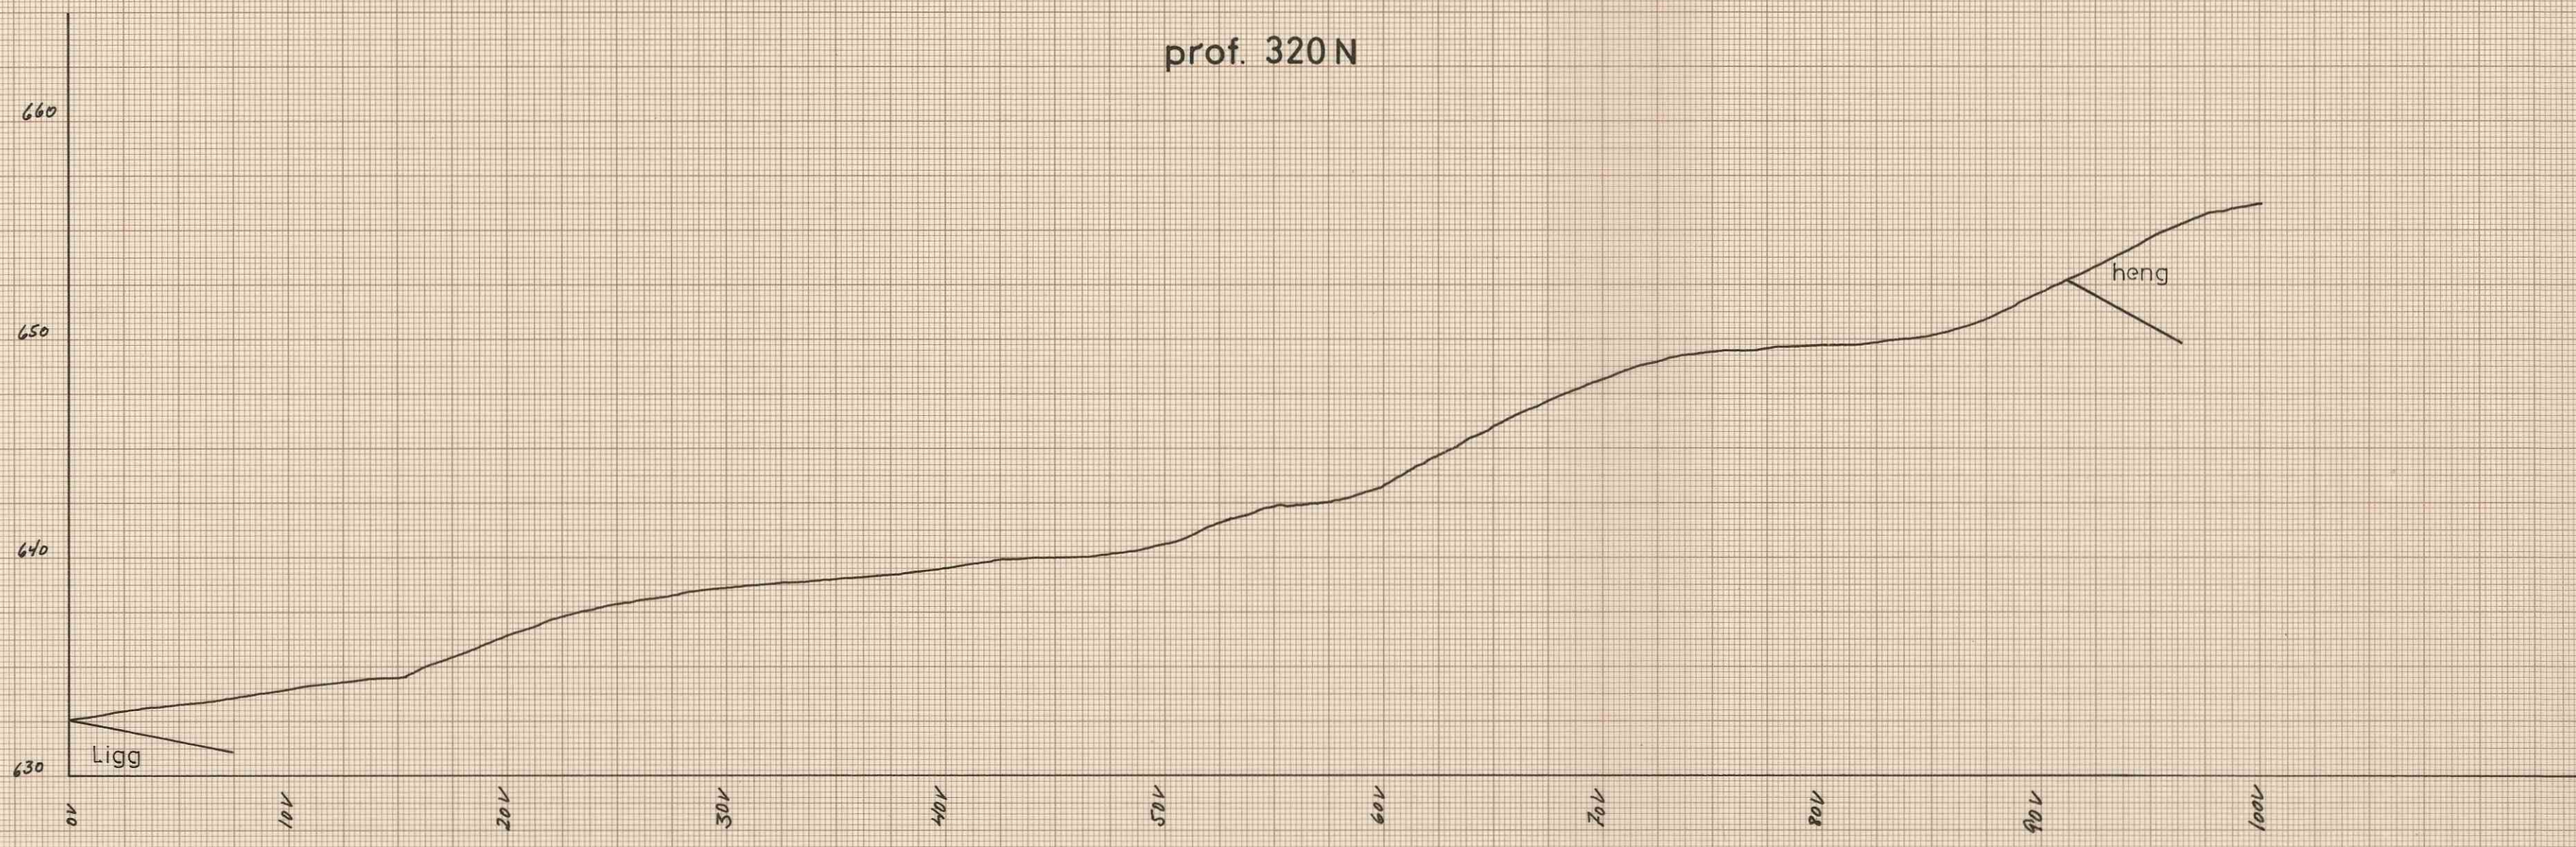

prof 340 N

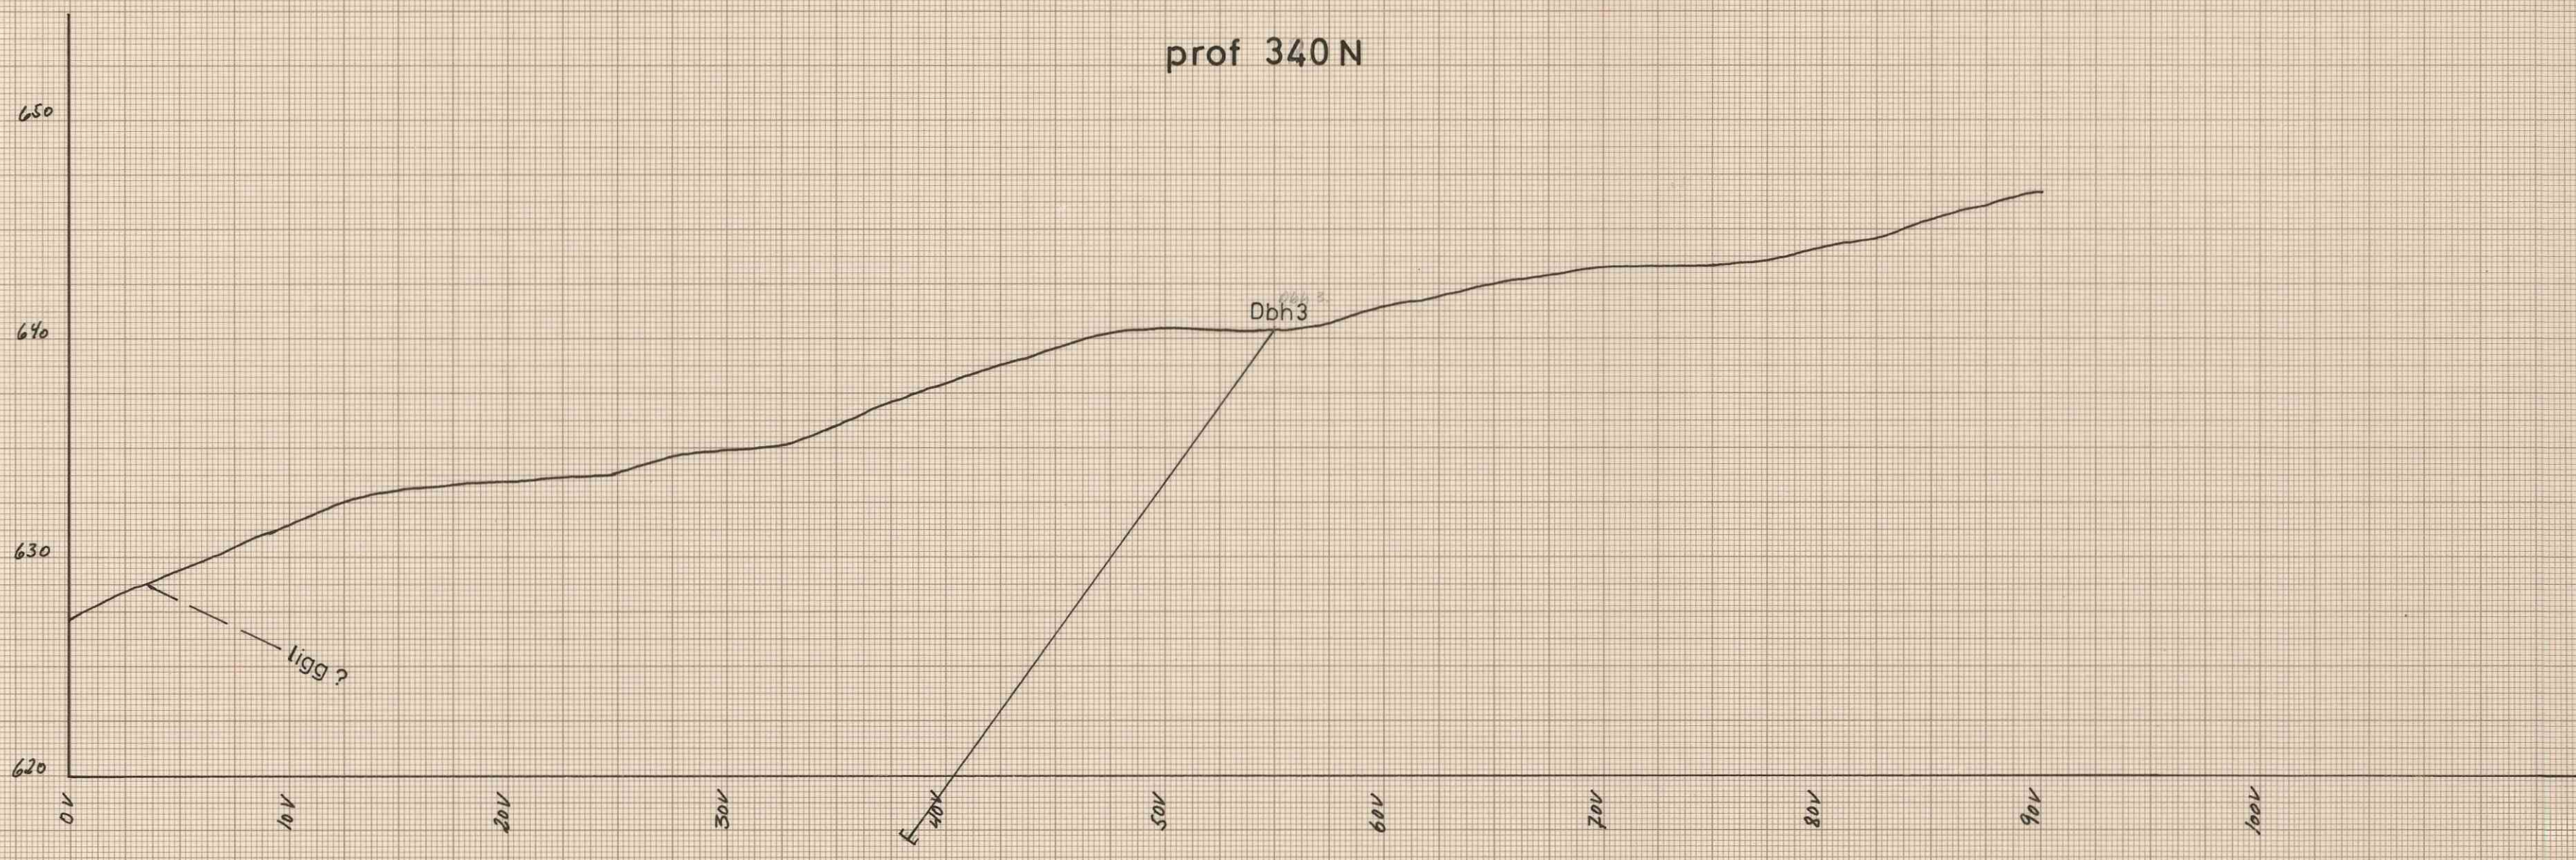

M=1:250

BVK 3404