
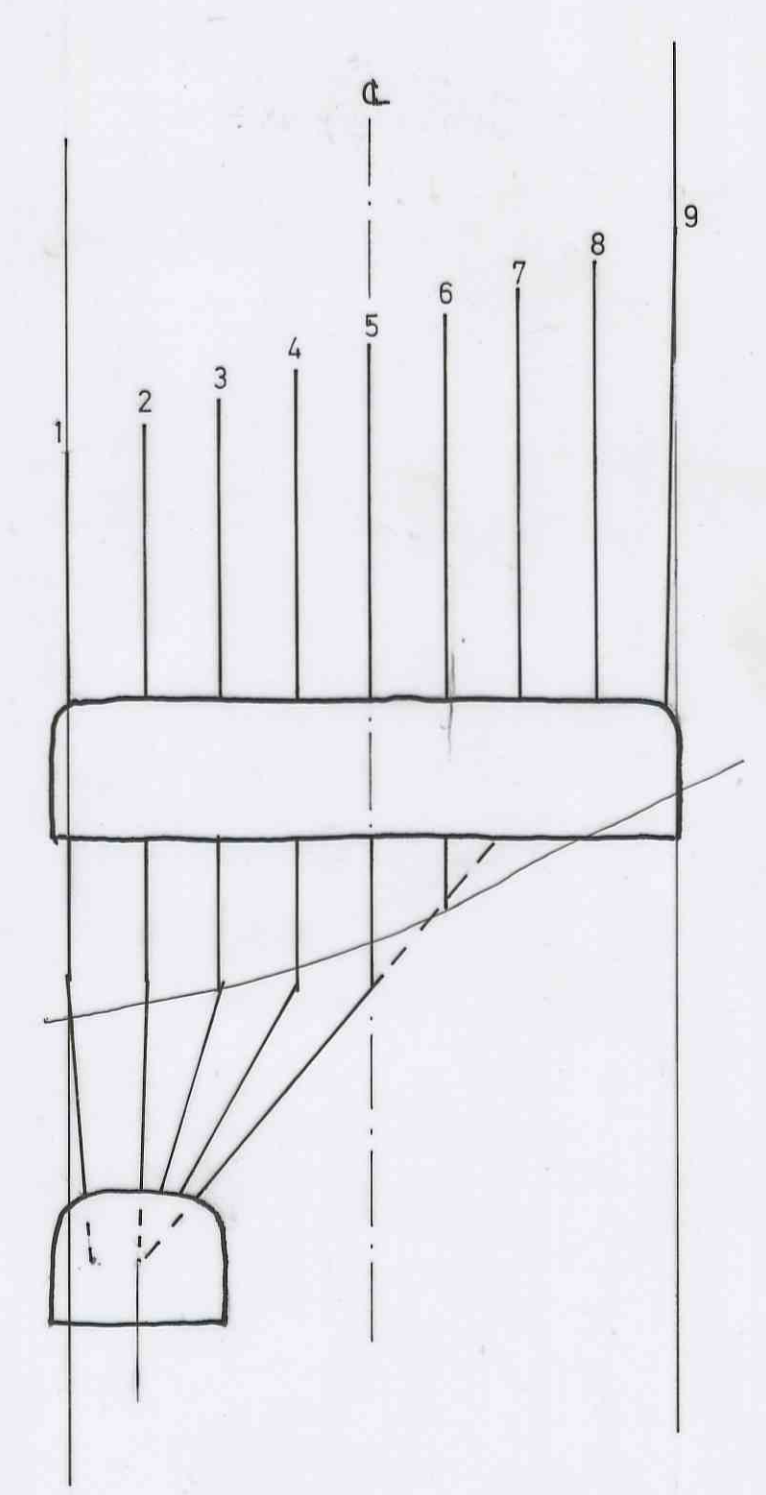
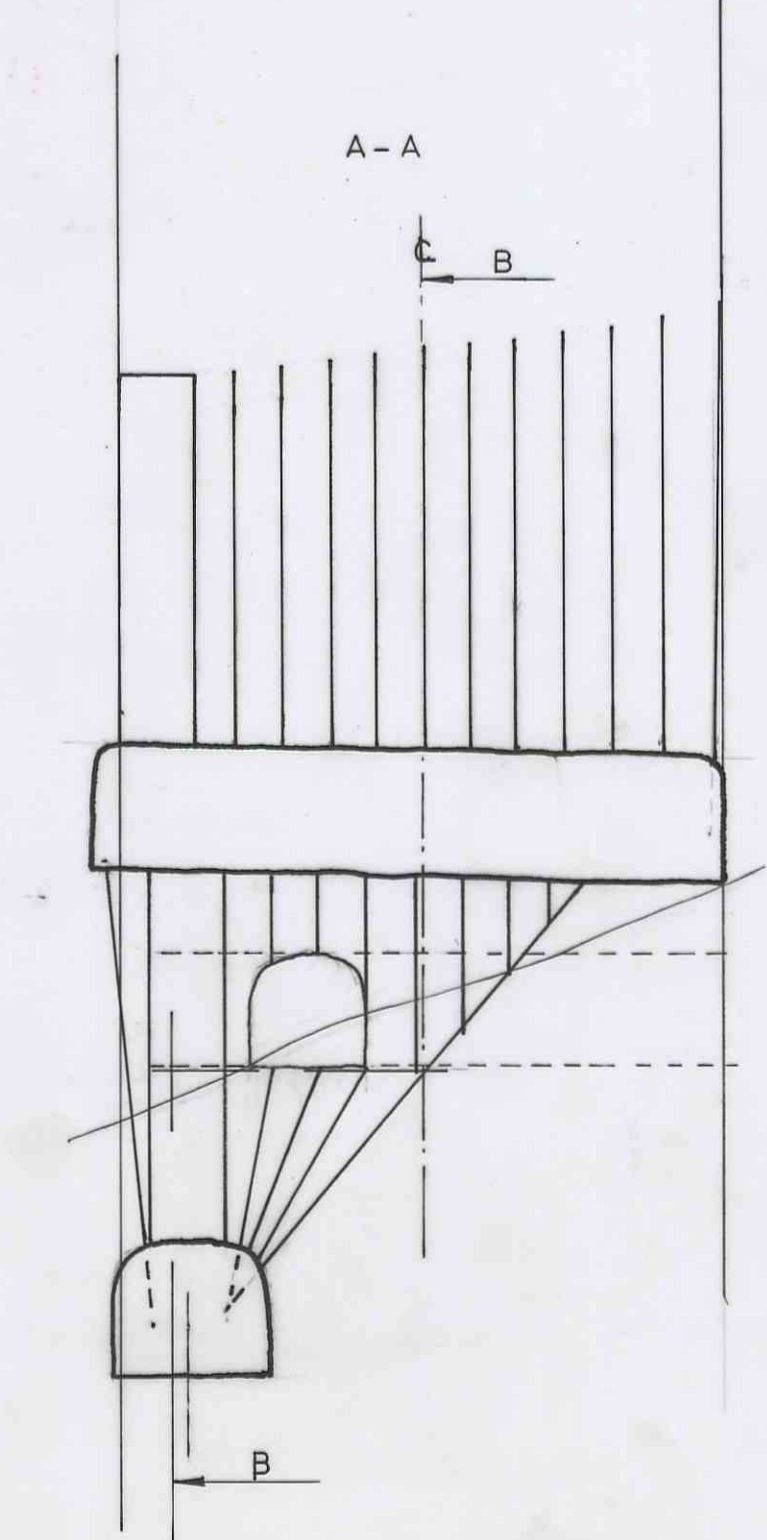
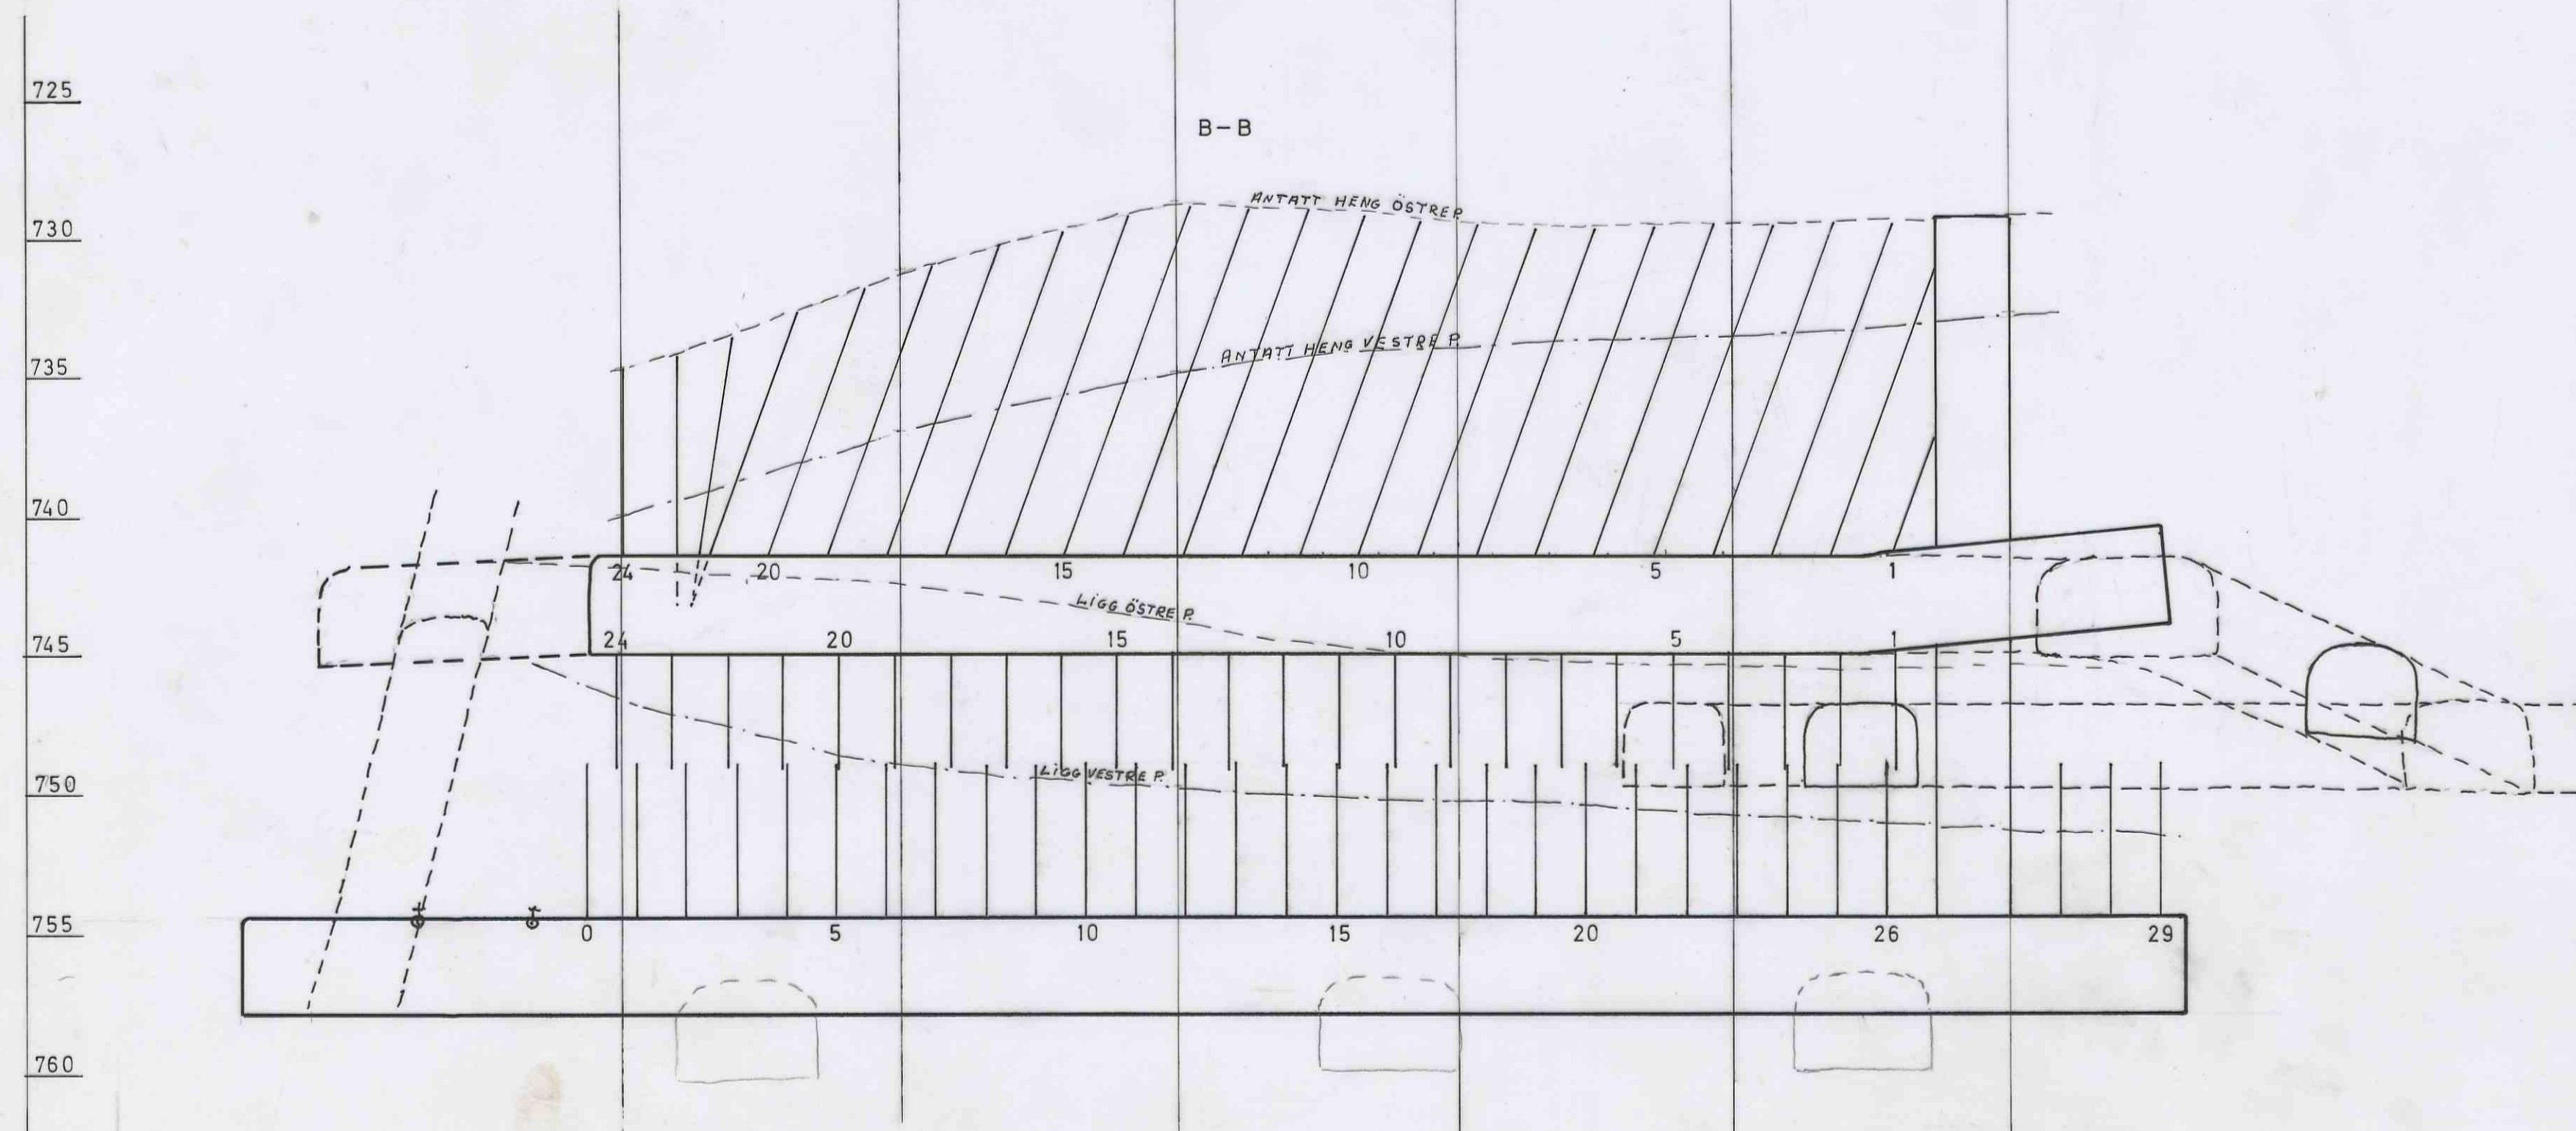


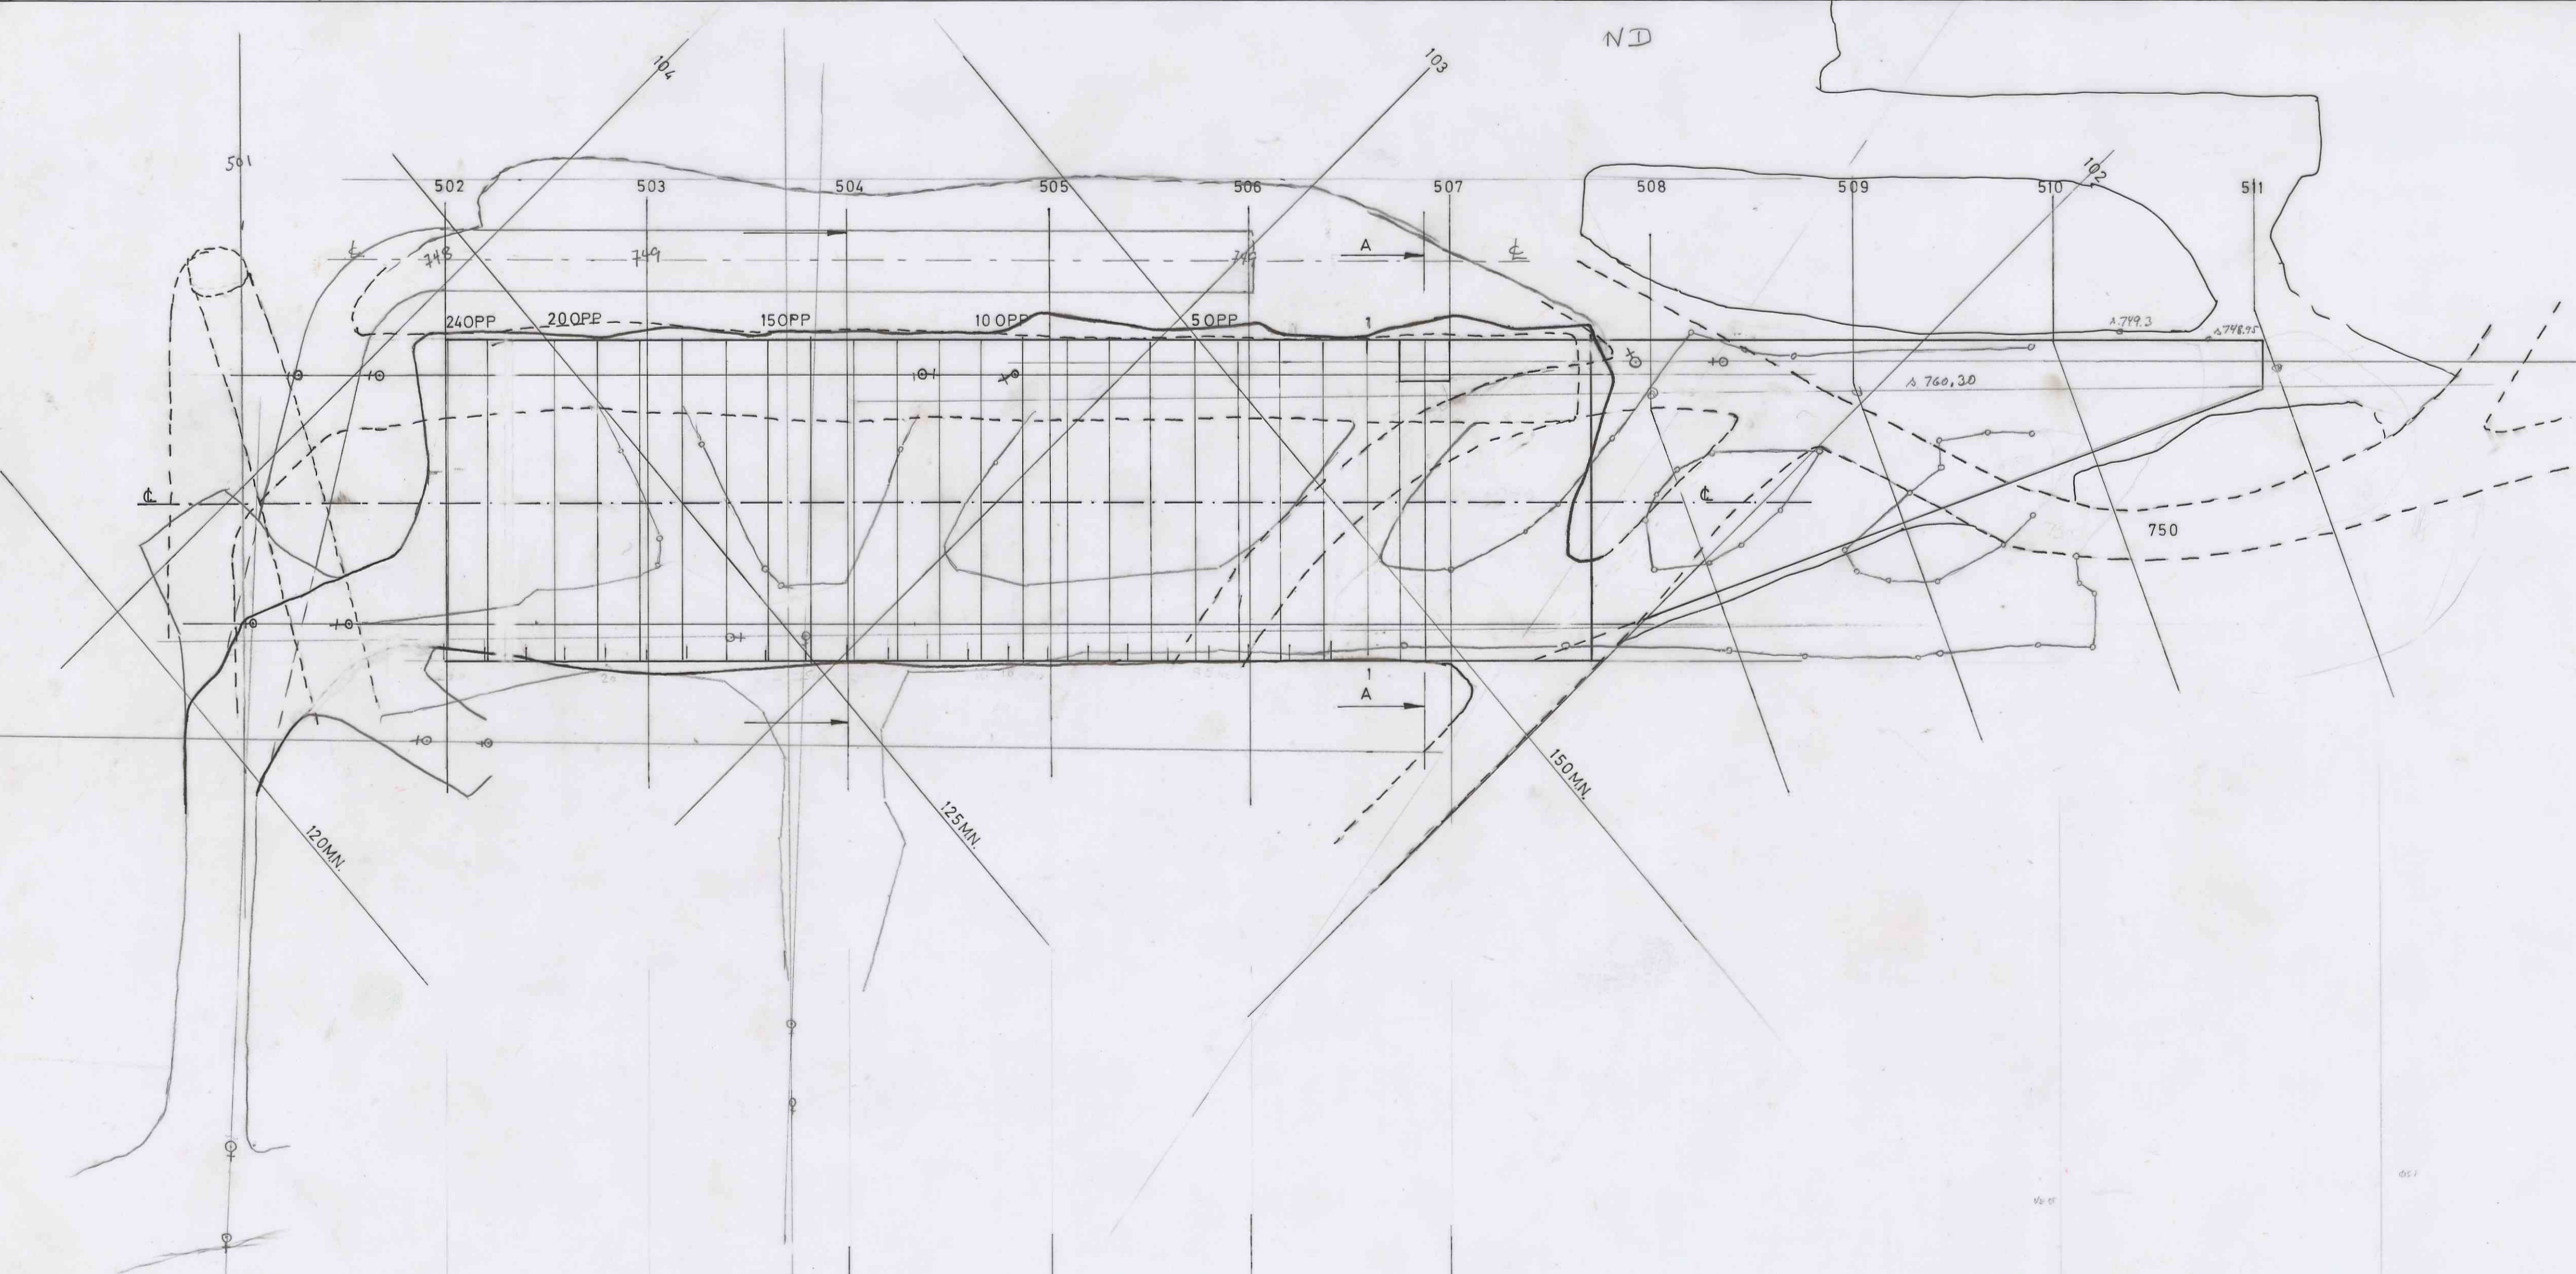

PLAN OG SNITT NC-STROSSE		4-12-78	A+
1:200			
ORKLA INDUSTRIER A/S		1 - 14	
		GDabc-23-a4	

5695

40