



SNITT C-C

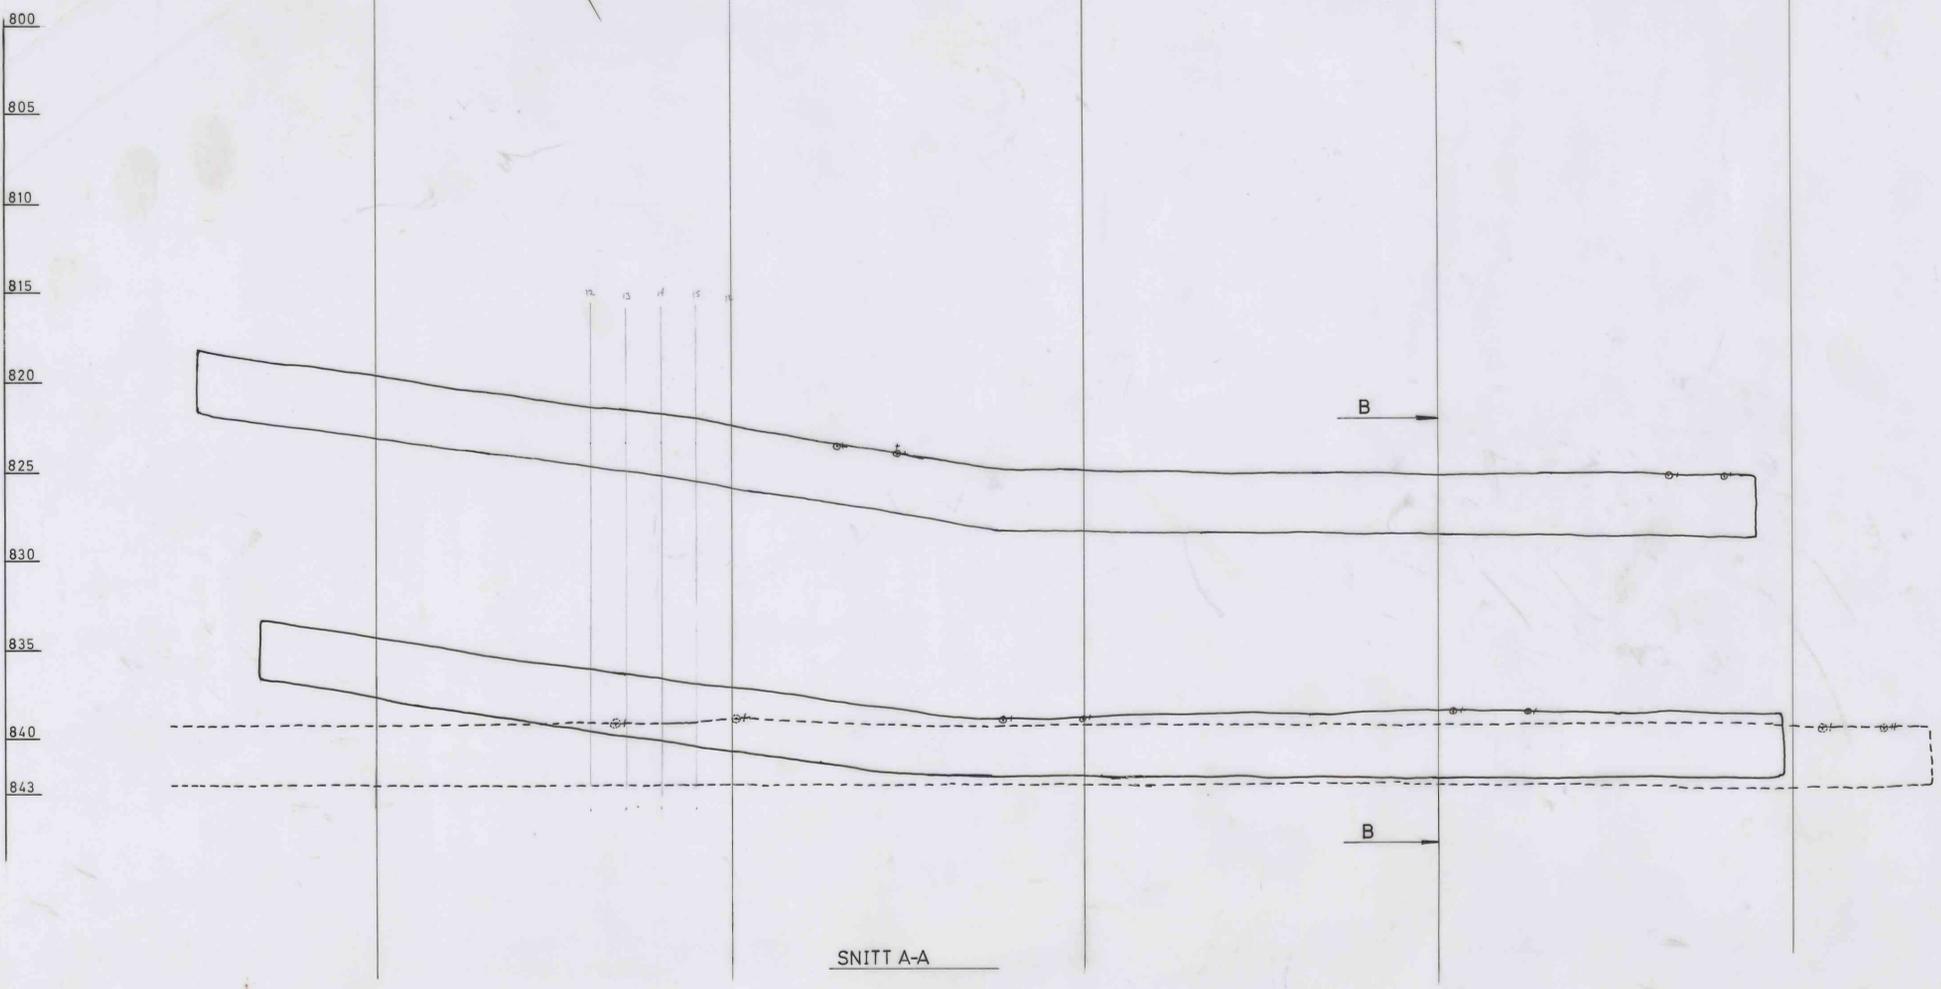

SNITT A-A

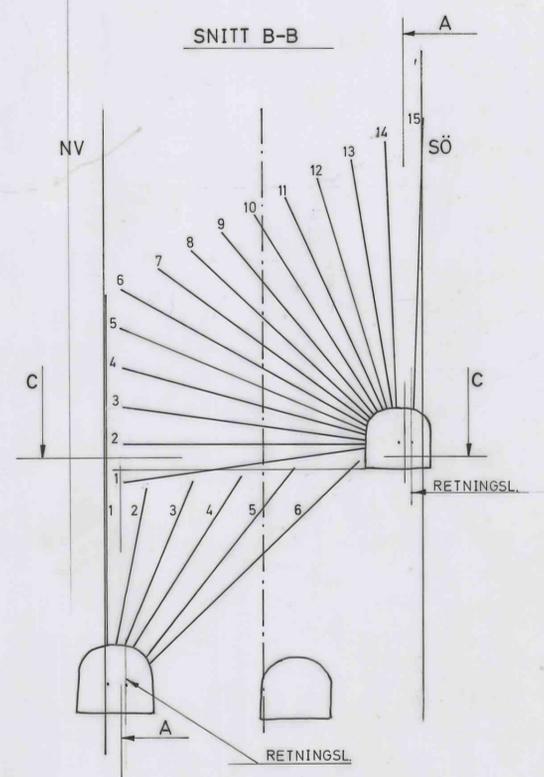

5723 68

PLAN OG SNITT H2-STROSSE	1:200	24/6-77 AH
ORKLA INDUSTRIER A-S	1-10	GDα-43-C3