



N ←

PLAN.

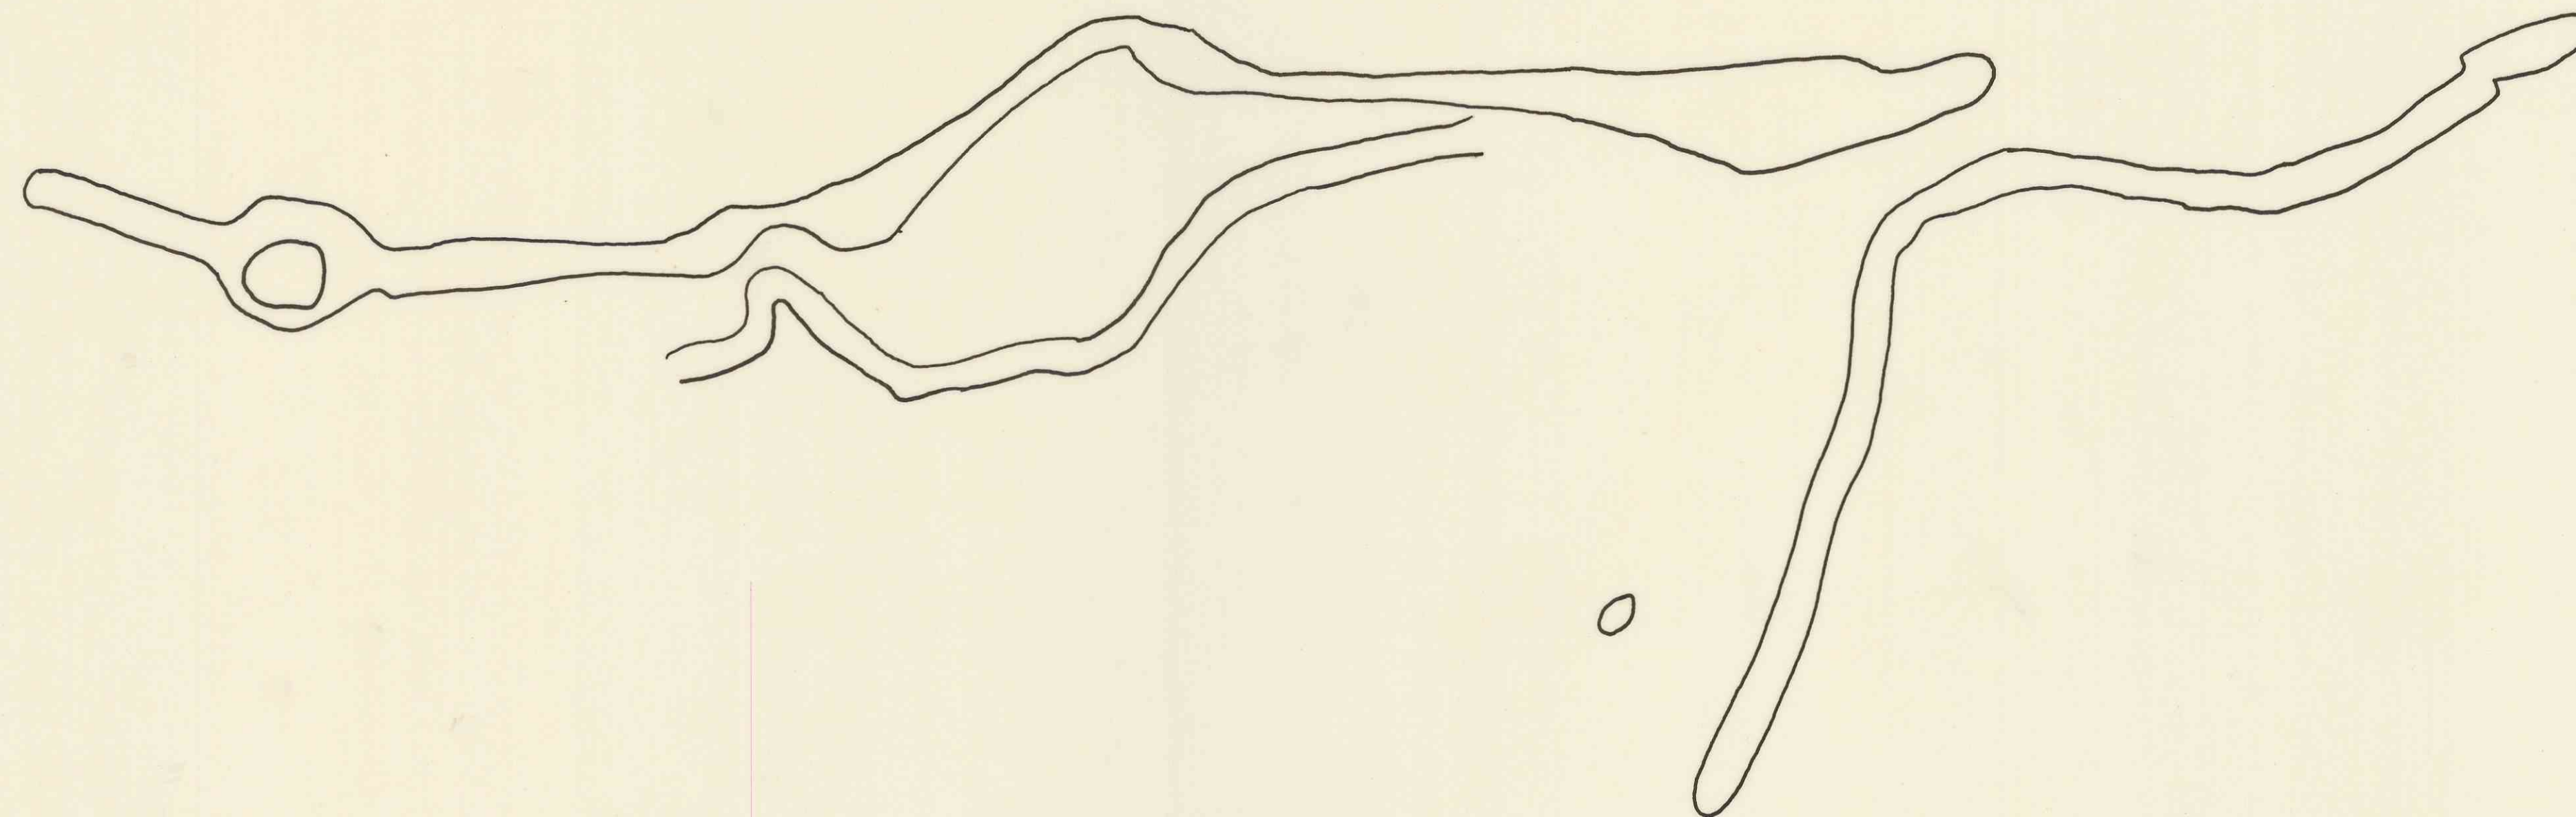

PROJEKTION.

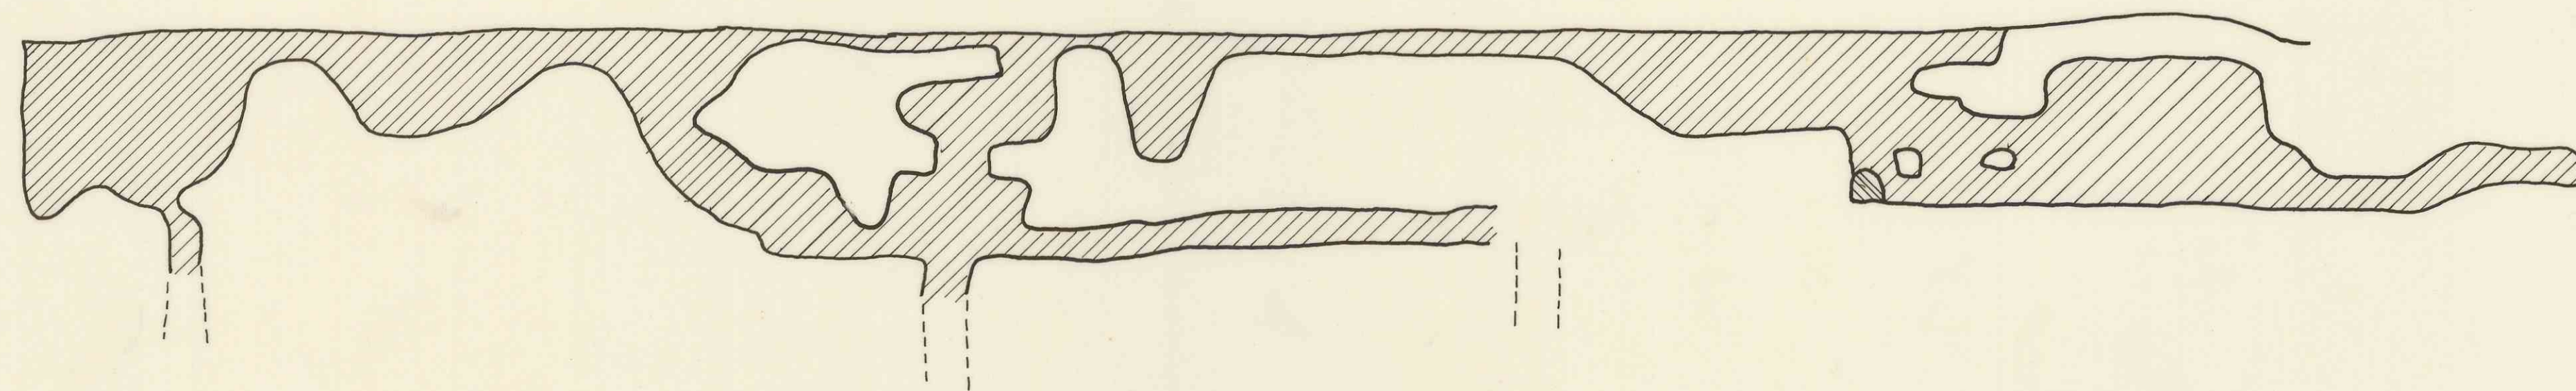

6733

Antall	Gjenstand	Nr.	Material	Anmerk.		
	Dronningens Grube. <i>September 1901</i>			Målestokk	Tegn.	A.E. 1920
				1:500	Trac.	
					Kfr.	
Dato	Elektrokemisk A/S			Erstatning for:		
Forandr	Skorovas Gruber			P4-11-88		
				Erstatet av:		