




Plan

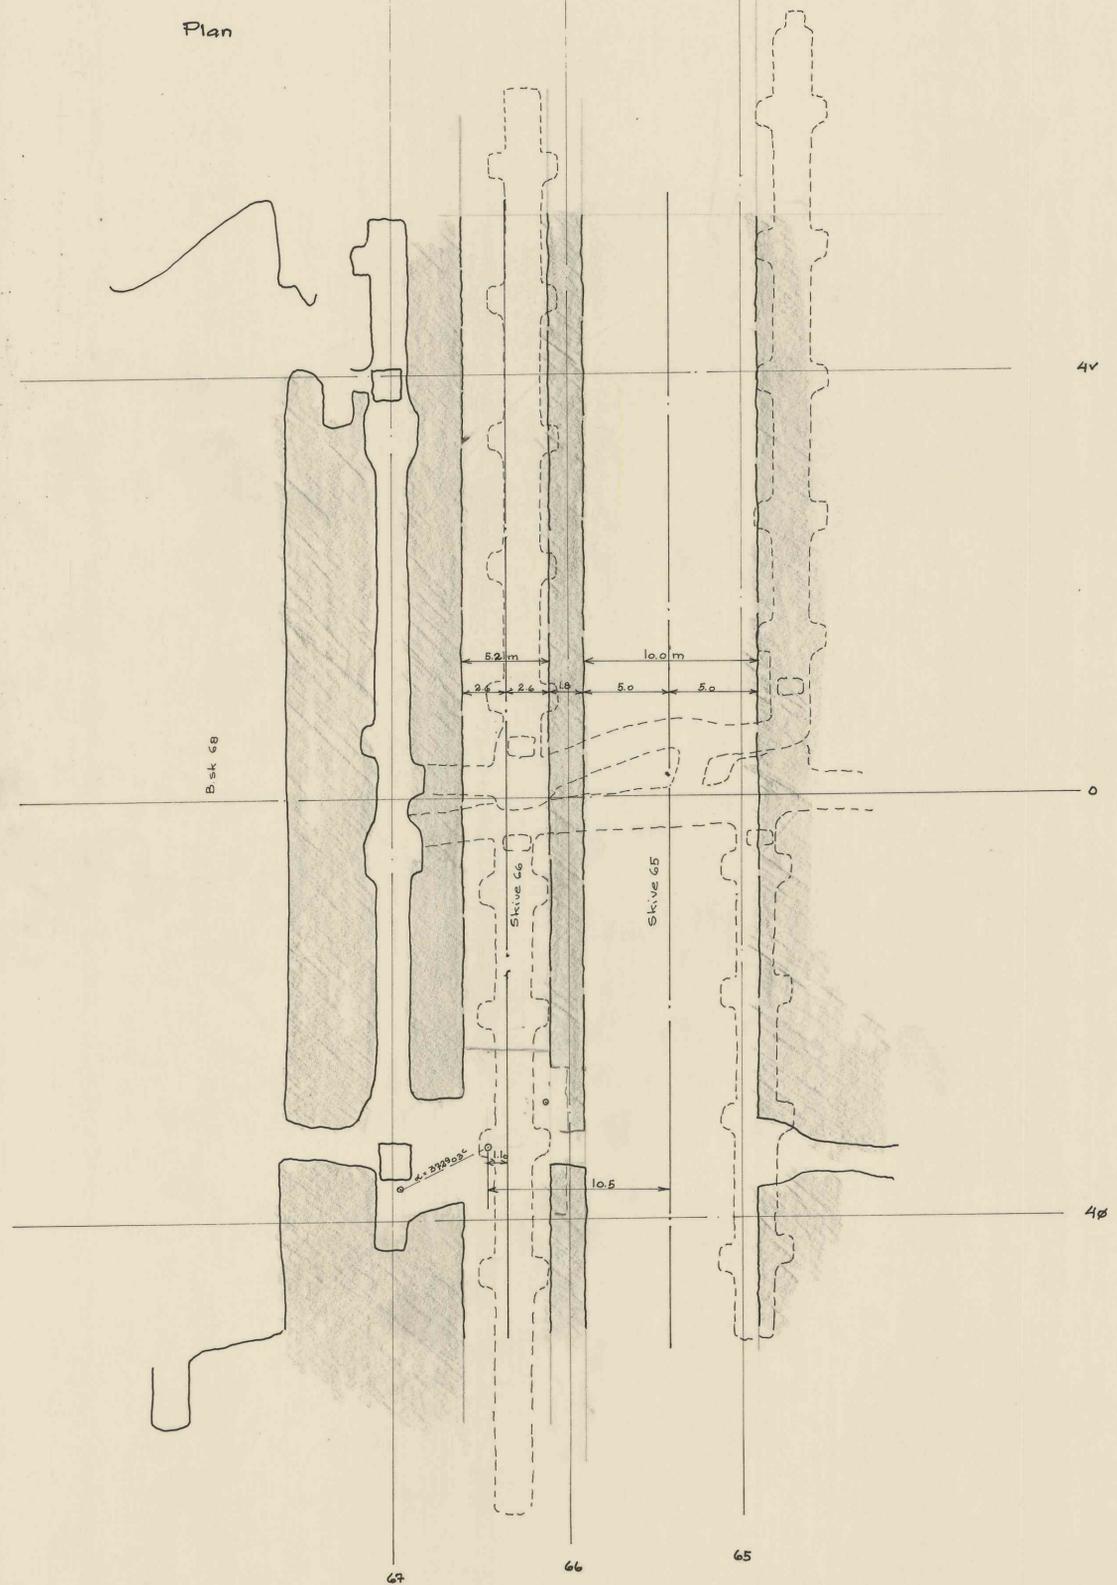

Profil 3v N-S

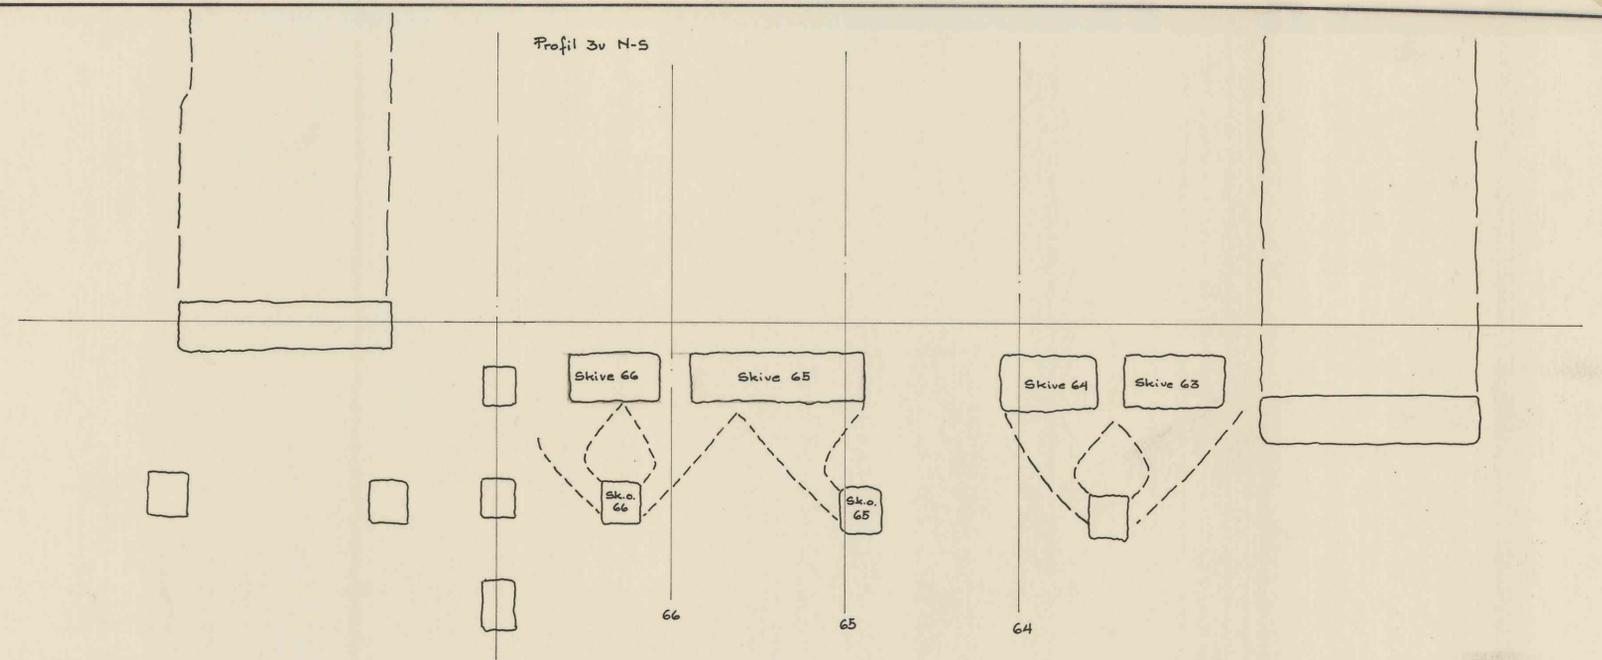

Profil 66 x-v

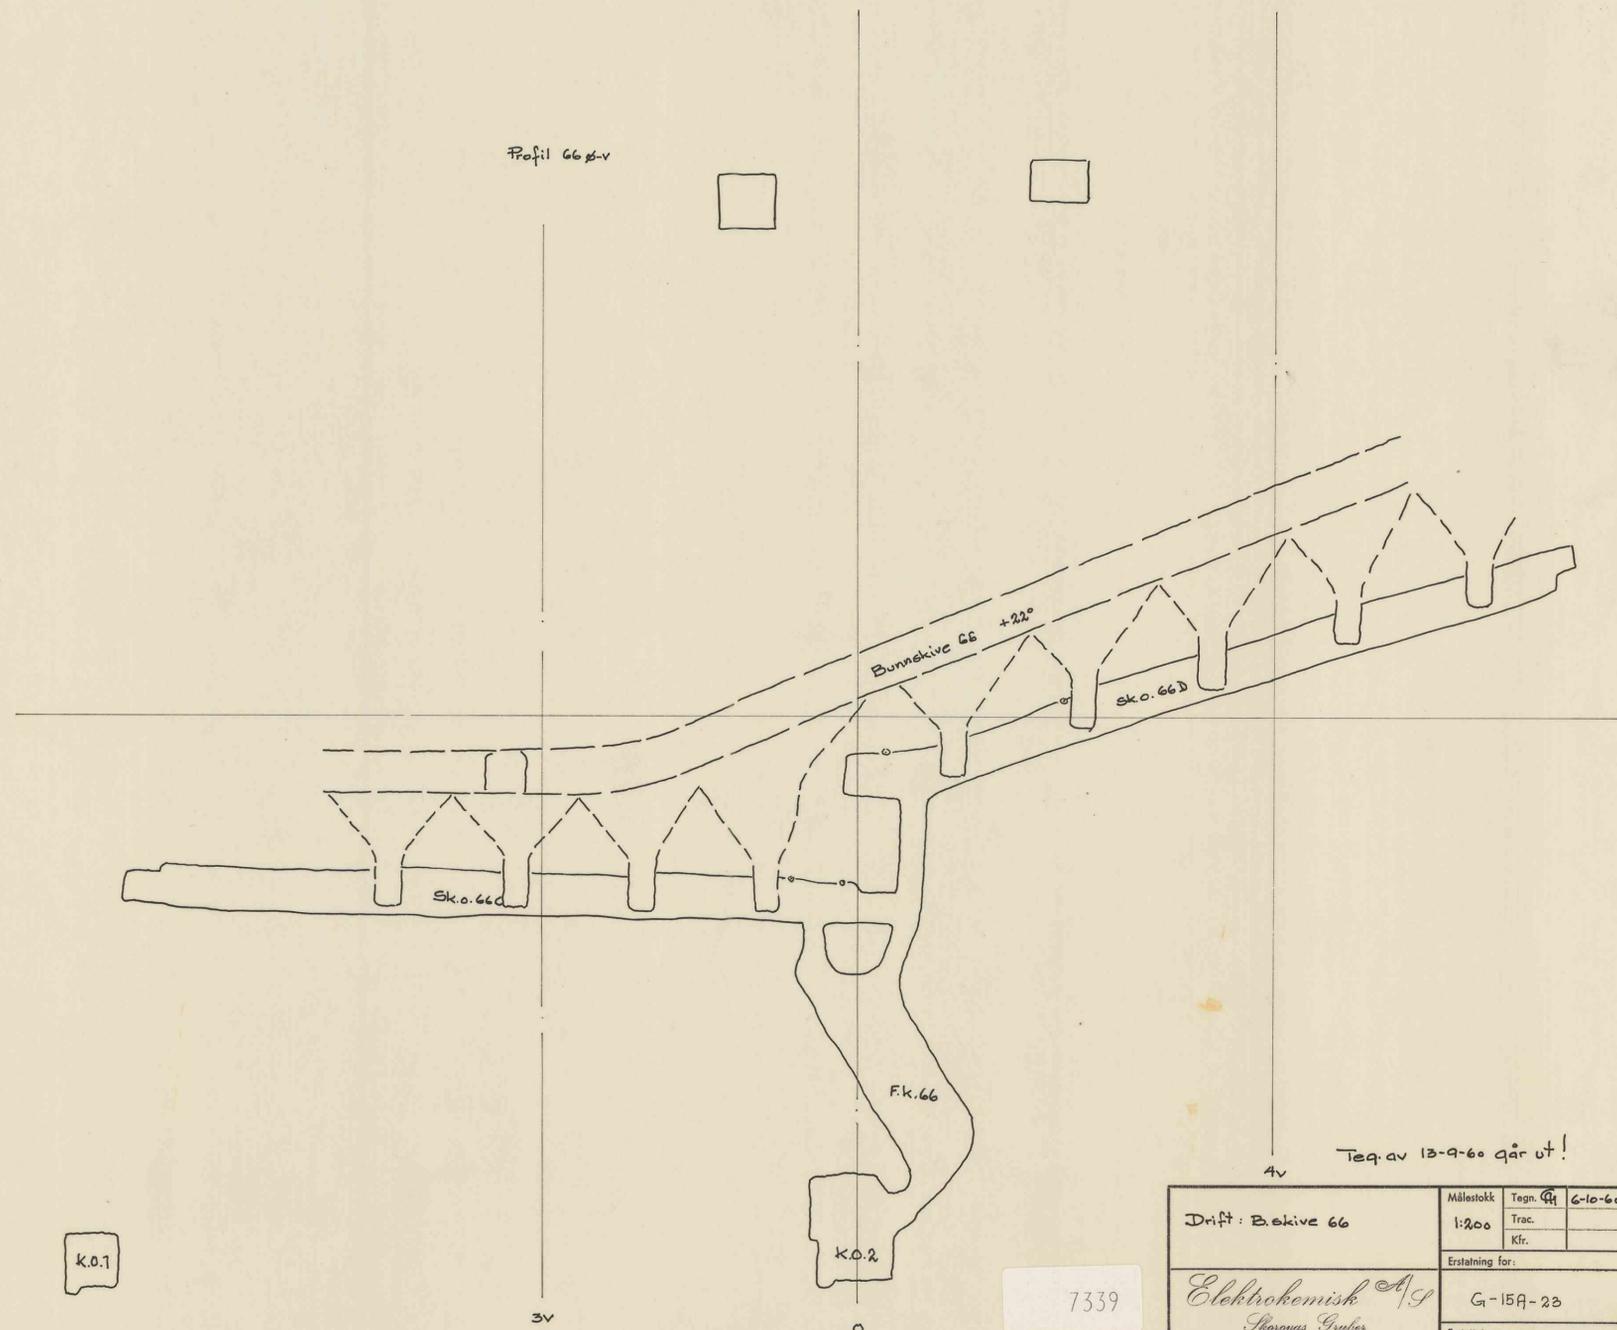

K.O.1

K.O.2

7339

Drift: Bekive 66	Målestokk	Tegn. 44	6-10-60
	1:200	Trac.	
Elektrokemisk AS Sjorøys Gruber	Erstatning for:	G-15A-23	
	Erstattet av:		

