



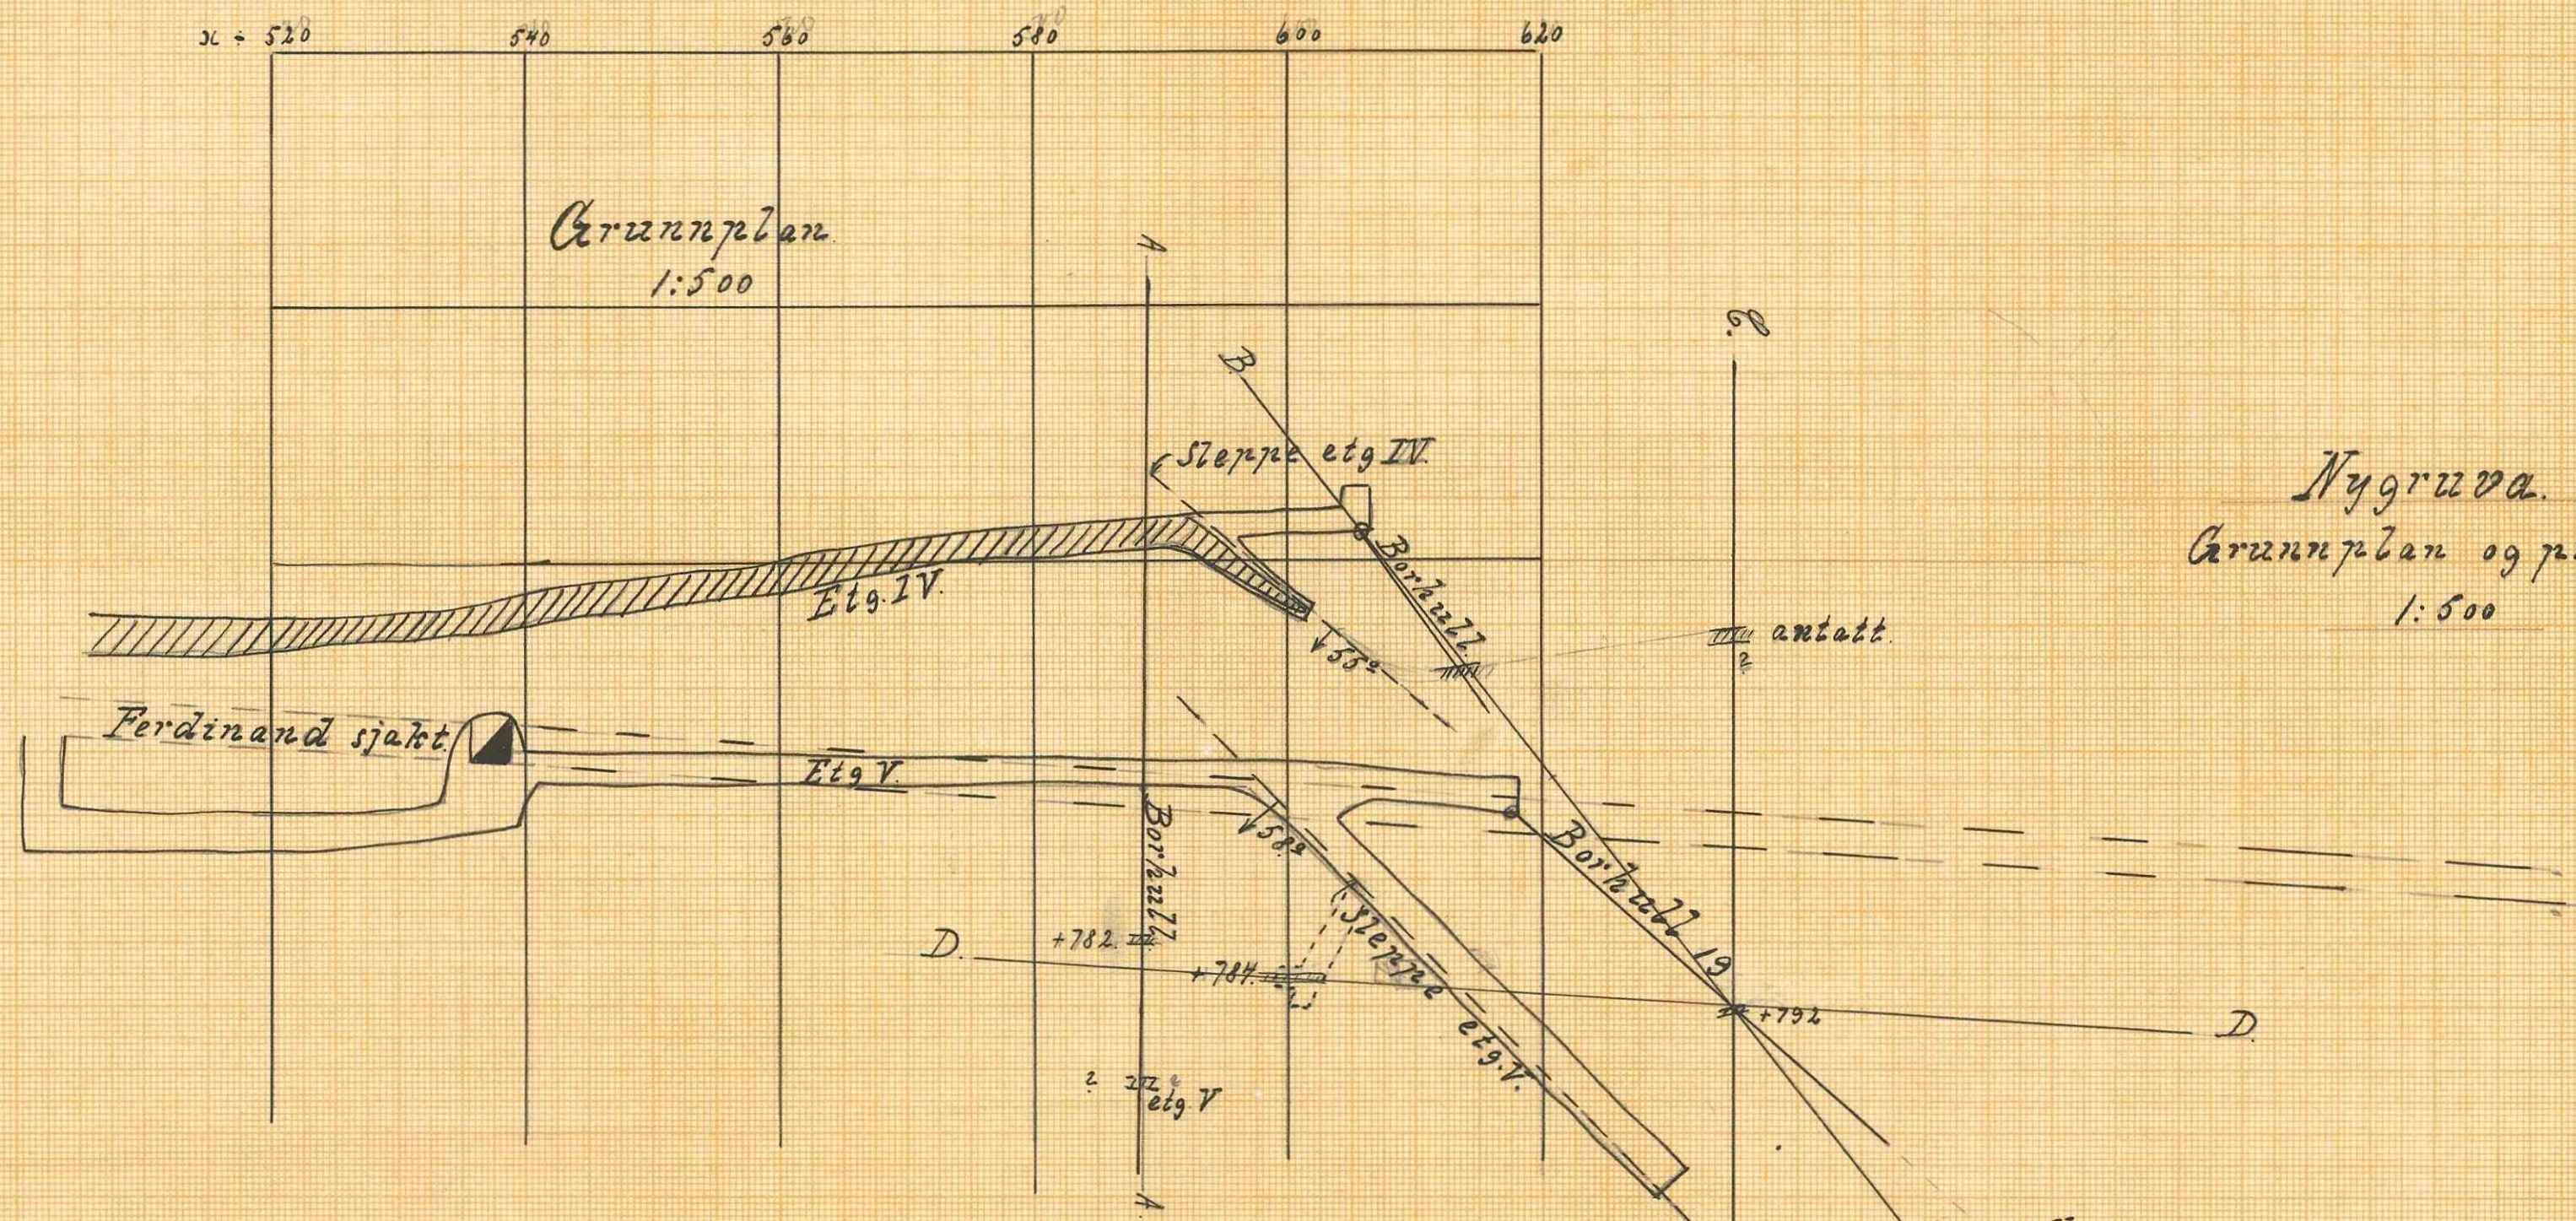

Nygruva.  
Grunnplan og profiler etg IV-V.  
1:500

30/6-50

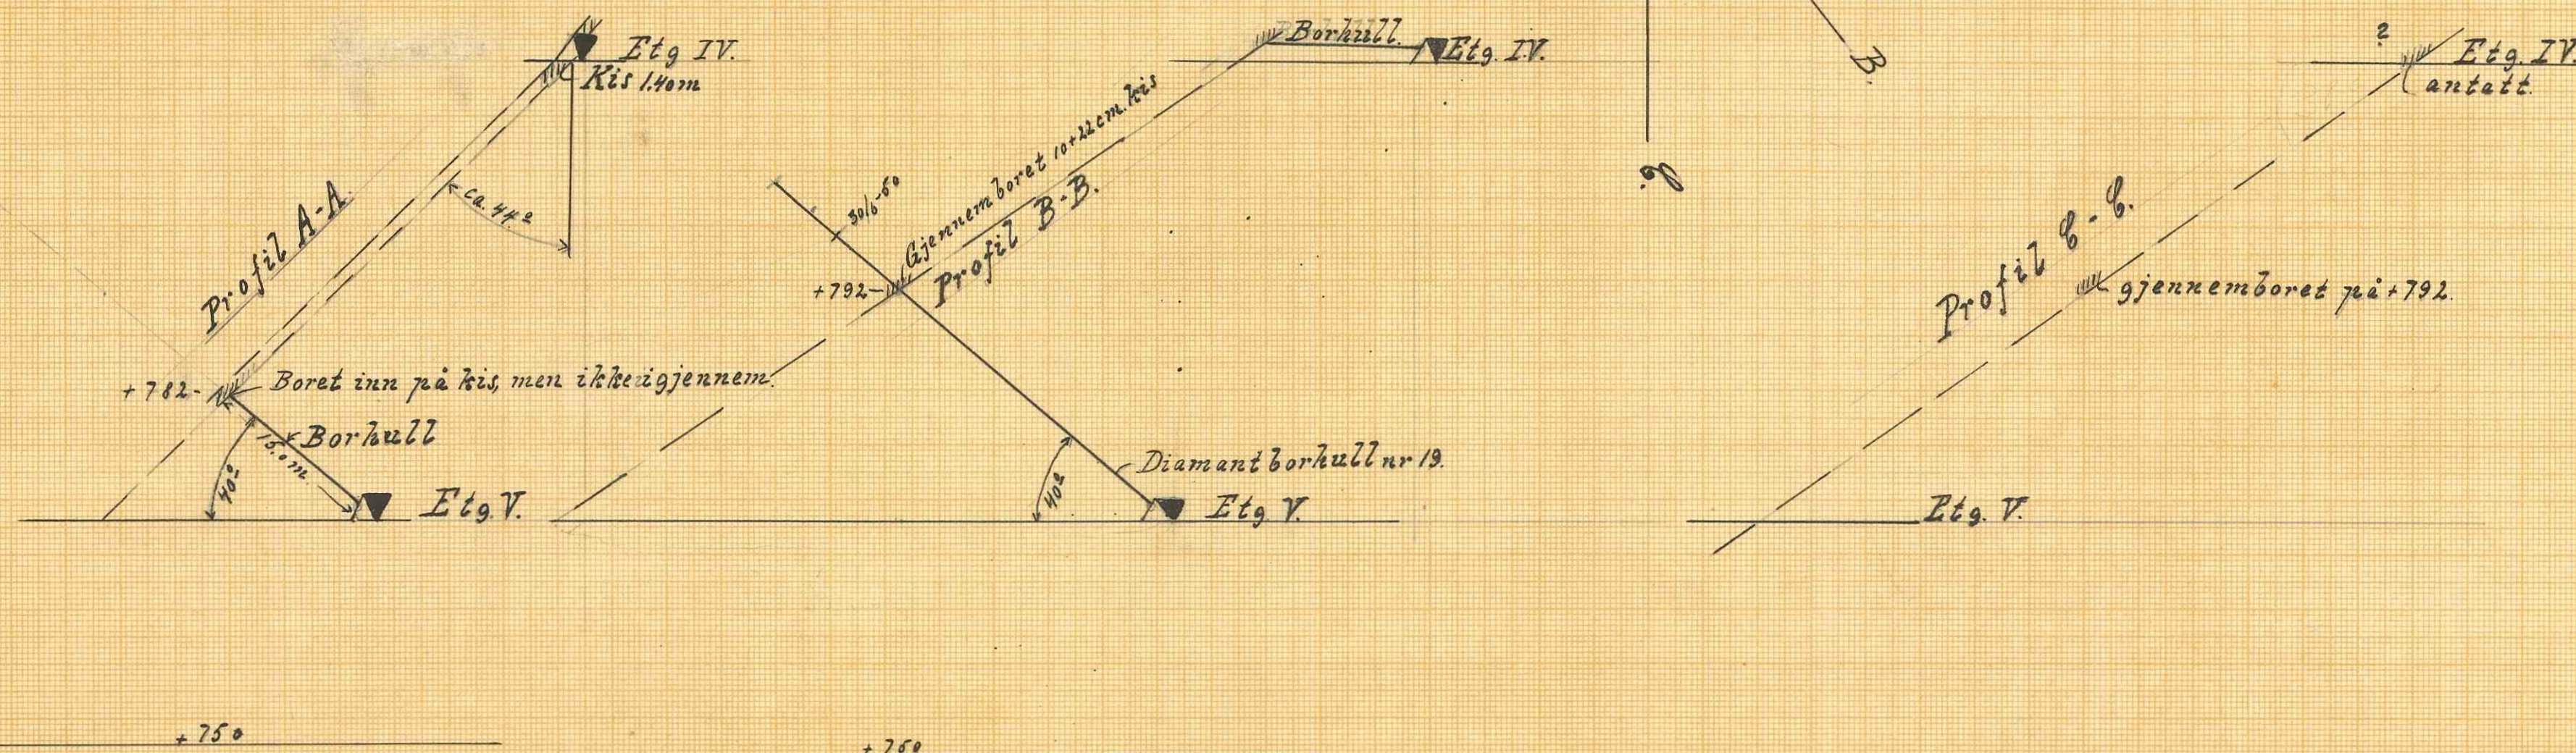

9716