

# S BJØRKAASEN GRUBER

## VANDKRAFTANLÆG


Maalestok  
1:2000  
1:1000

### Længdeprofil

260  
2000



- Tunneldrift 1918.
- Synkedrift 1918.
- Tunneldrift 1919.

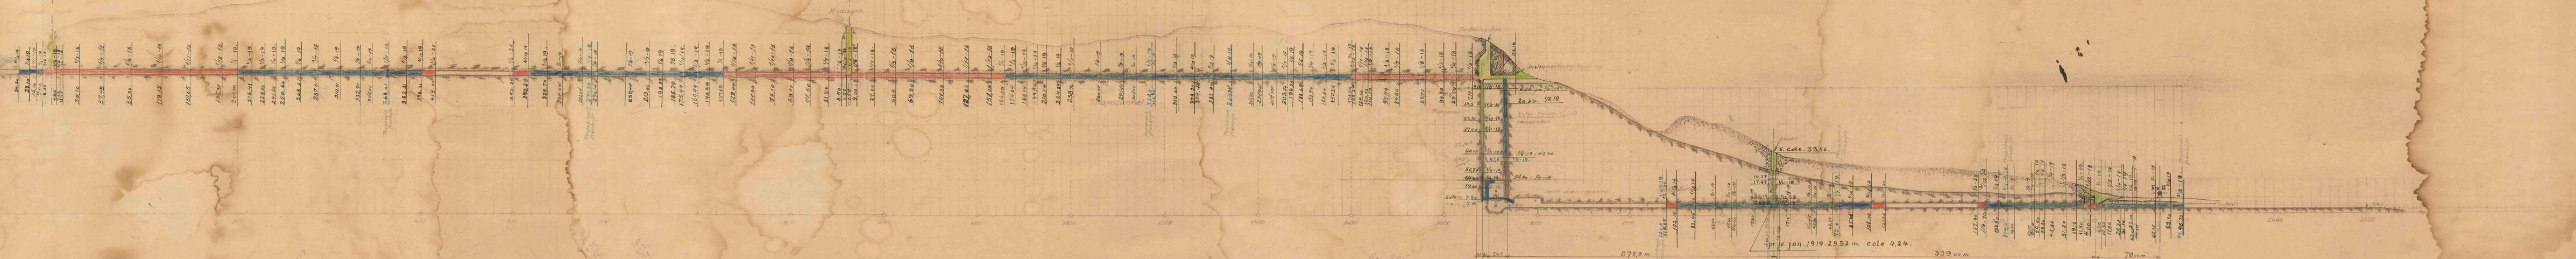

1000

275,9 m

339,00 m

79,00 m

pr 10. jan. 1919. 29,52 m. cote 4,24.