


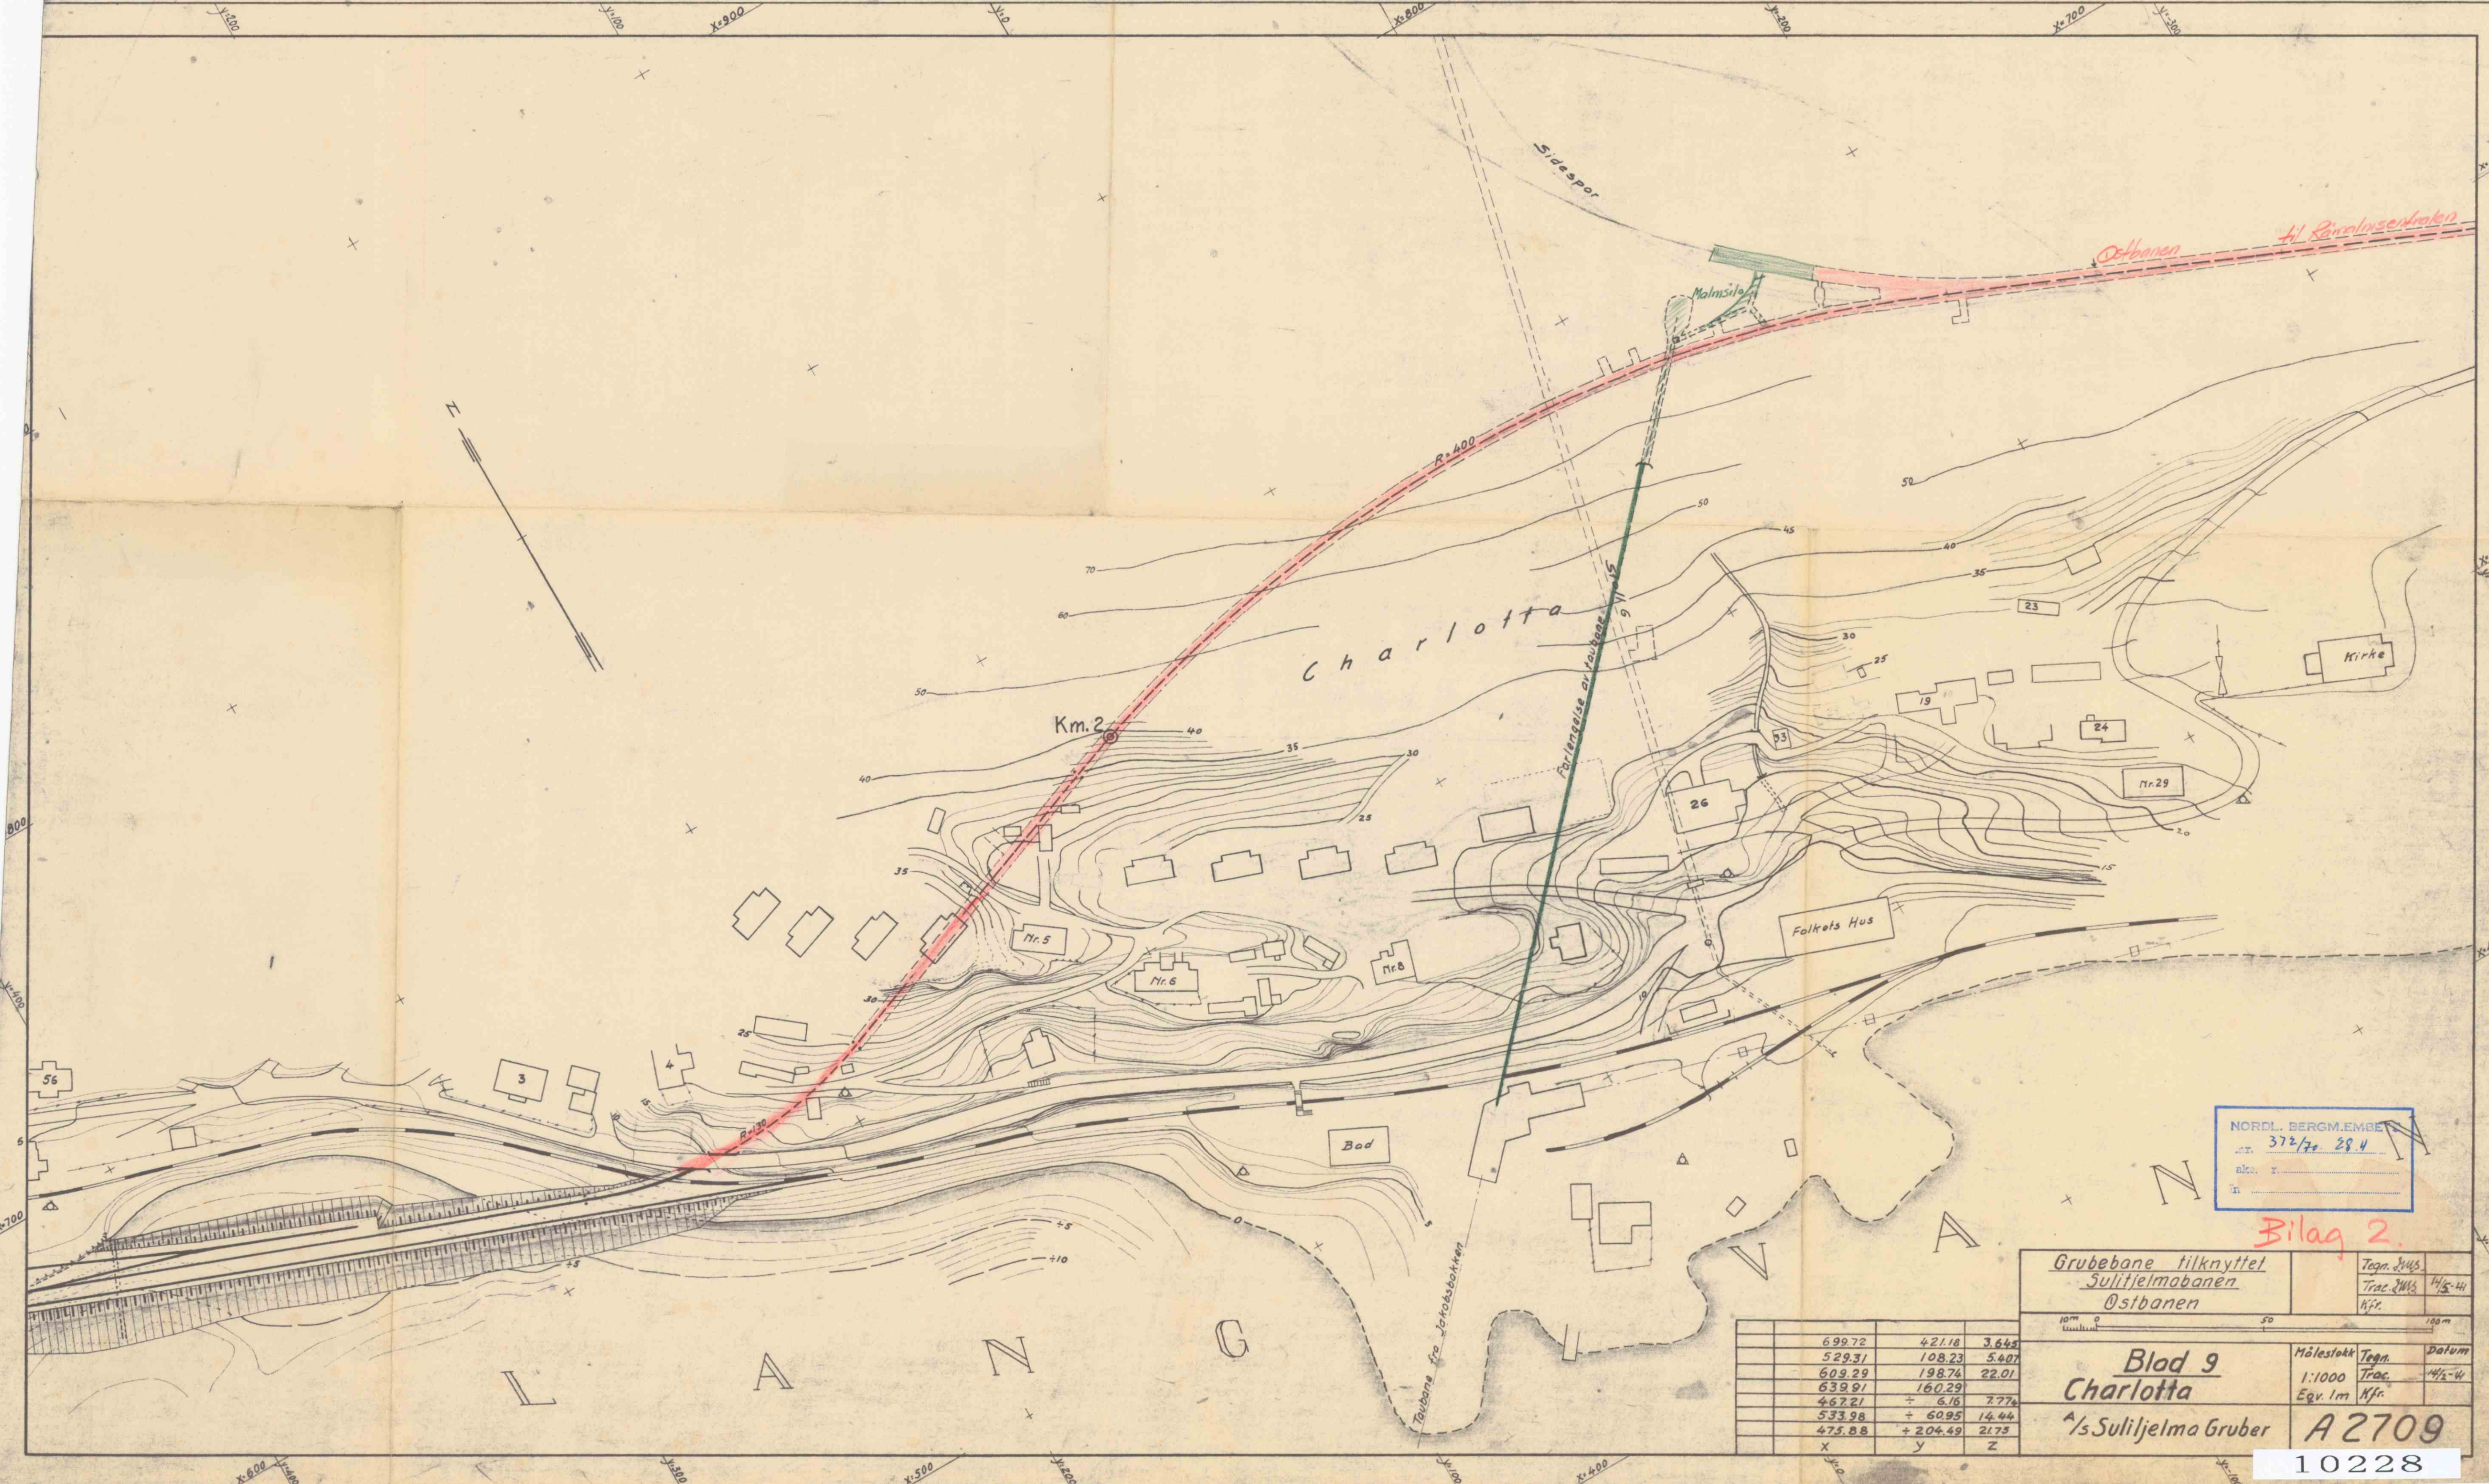

NORDL. BERGM.EMBE
nr. 372/7e 28.4
skt. r.
in

Bilag 2.

	699.72	421.18	3.645
	529.31	108.23	5.407
	609.29	198.74	22.01
	639.91	160.29	
	467.21	+ 6.16	7.774
	533.98	+ 60.95	14.44
	475.88	+ 204.49	21.75
	x	y	z

Grubebane tilknyttet Sulitjelmabanen Østbanen		Tegn. 8/45	
		Trac. 2/113	14/5-44
		Kfr.	
Blod 9 Charlotta		Målestokk 1:1000	Tegn. 14/5-44
A/s Sulitjelma Gruber		Eqv. 1m	Kfr.
		A 2709	

10228