


OSTRE SLIDRE SLATE QUARRIES

VALDRES NORWAY

*Plan to accompany Mr T. Jones' Report
dated 26th June 1906.*

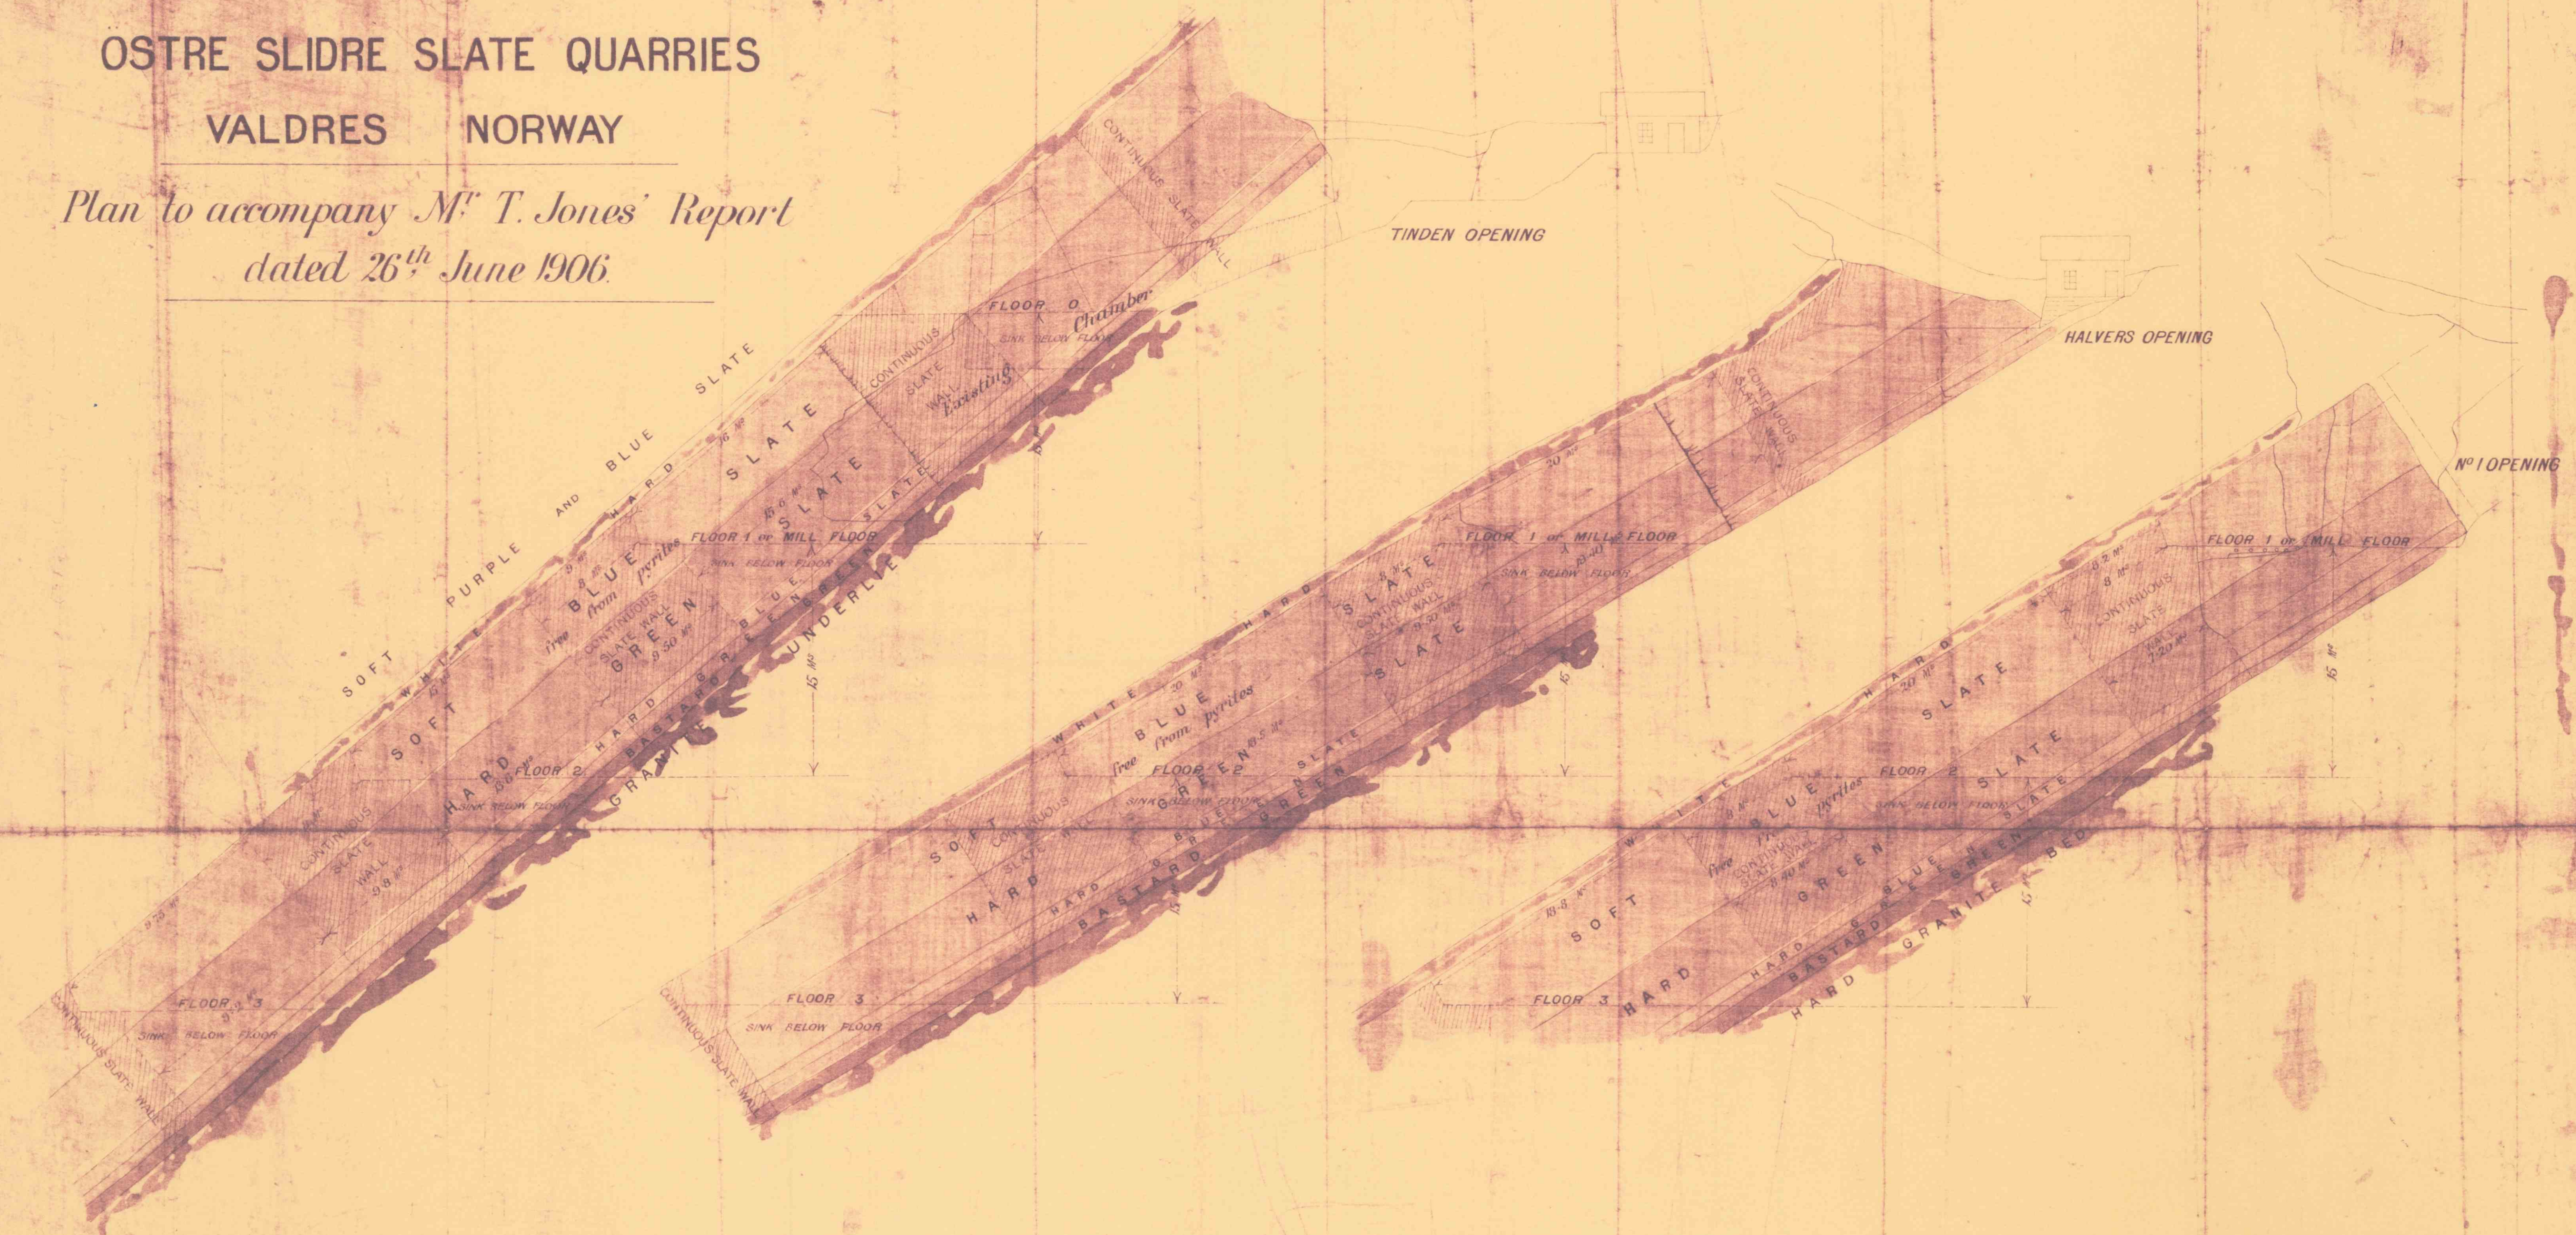

10613

TAPP JONES & SON
Quarry & Mining Engineers
1 PRINCES STREET
WESTMINSTER S.W.

June 1906