


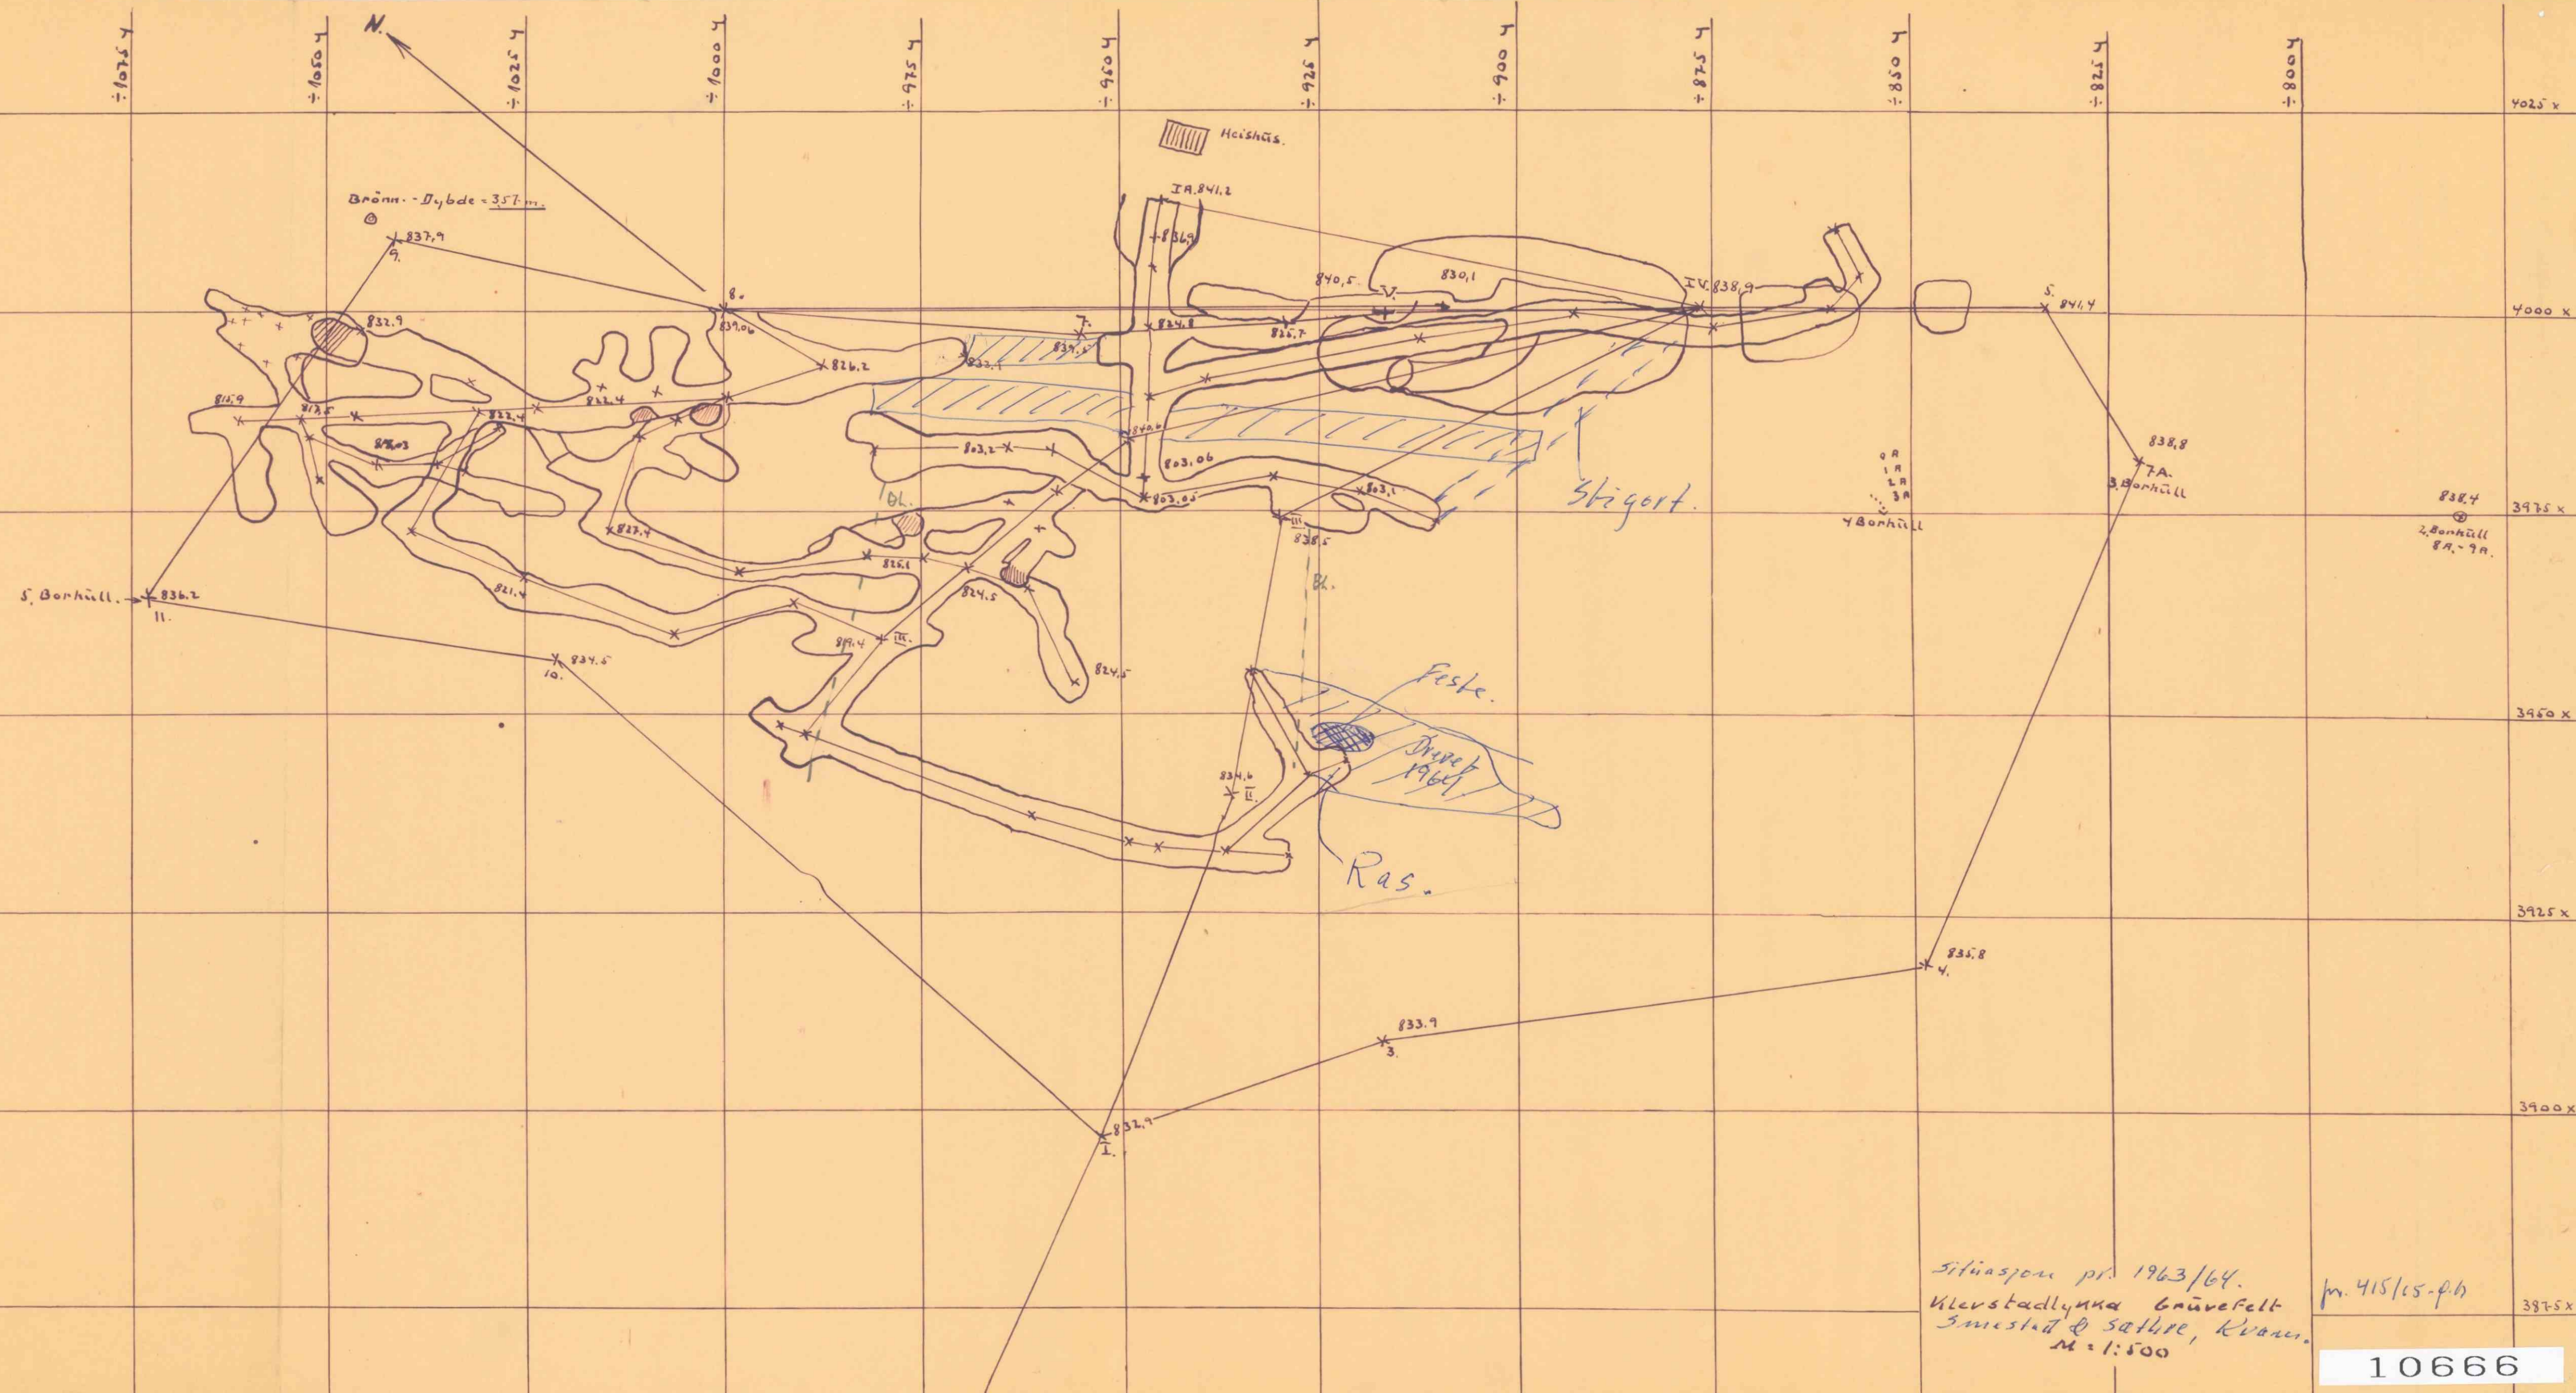

Situasjon pr. 1963/64.
 Klevstadlynn Grøvefelt
 3. mestad 5. satire, Kvaner.
 M = 1:500

m. 415/15-ph

10666