


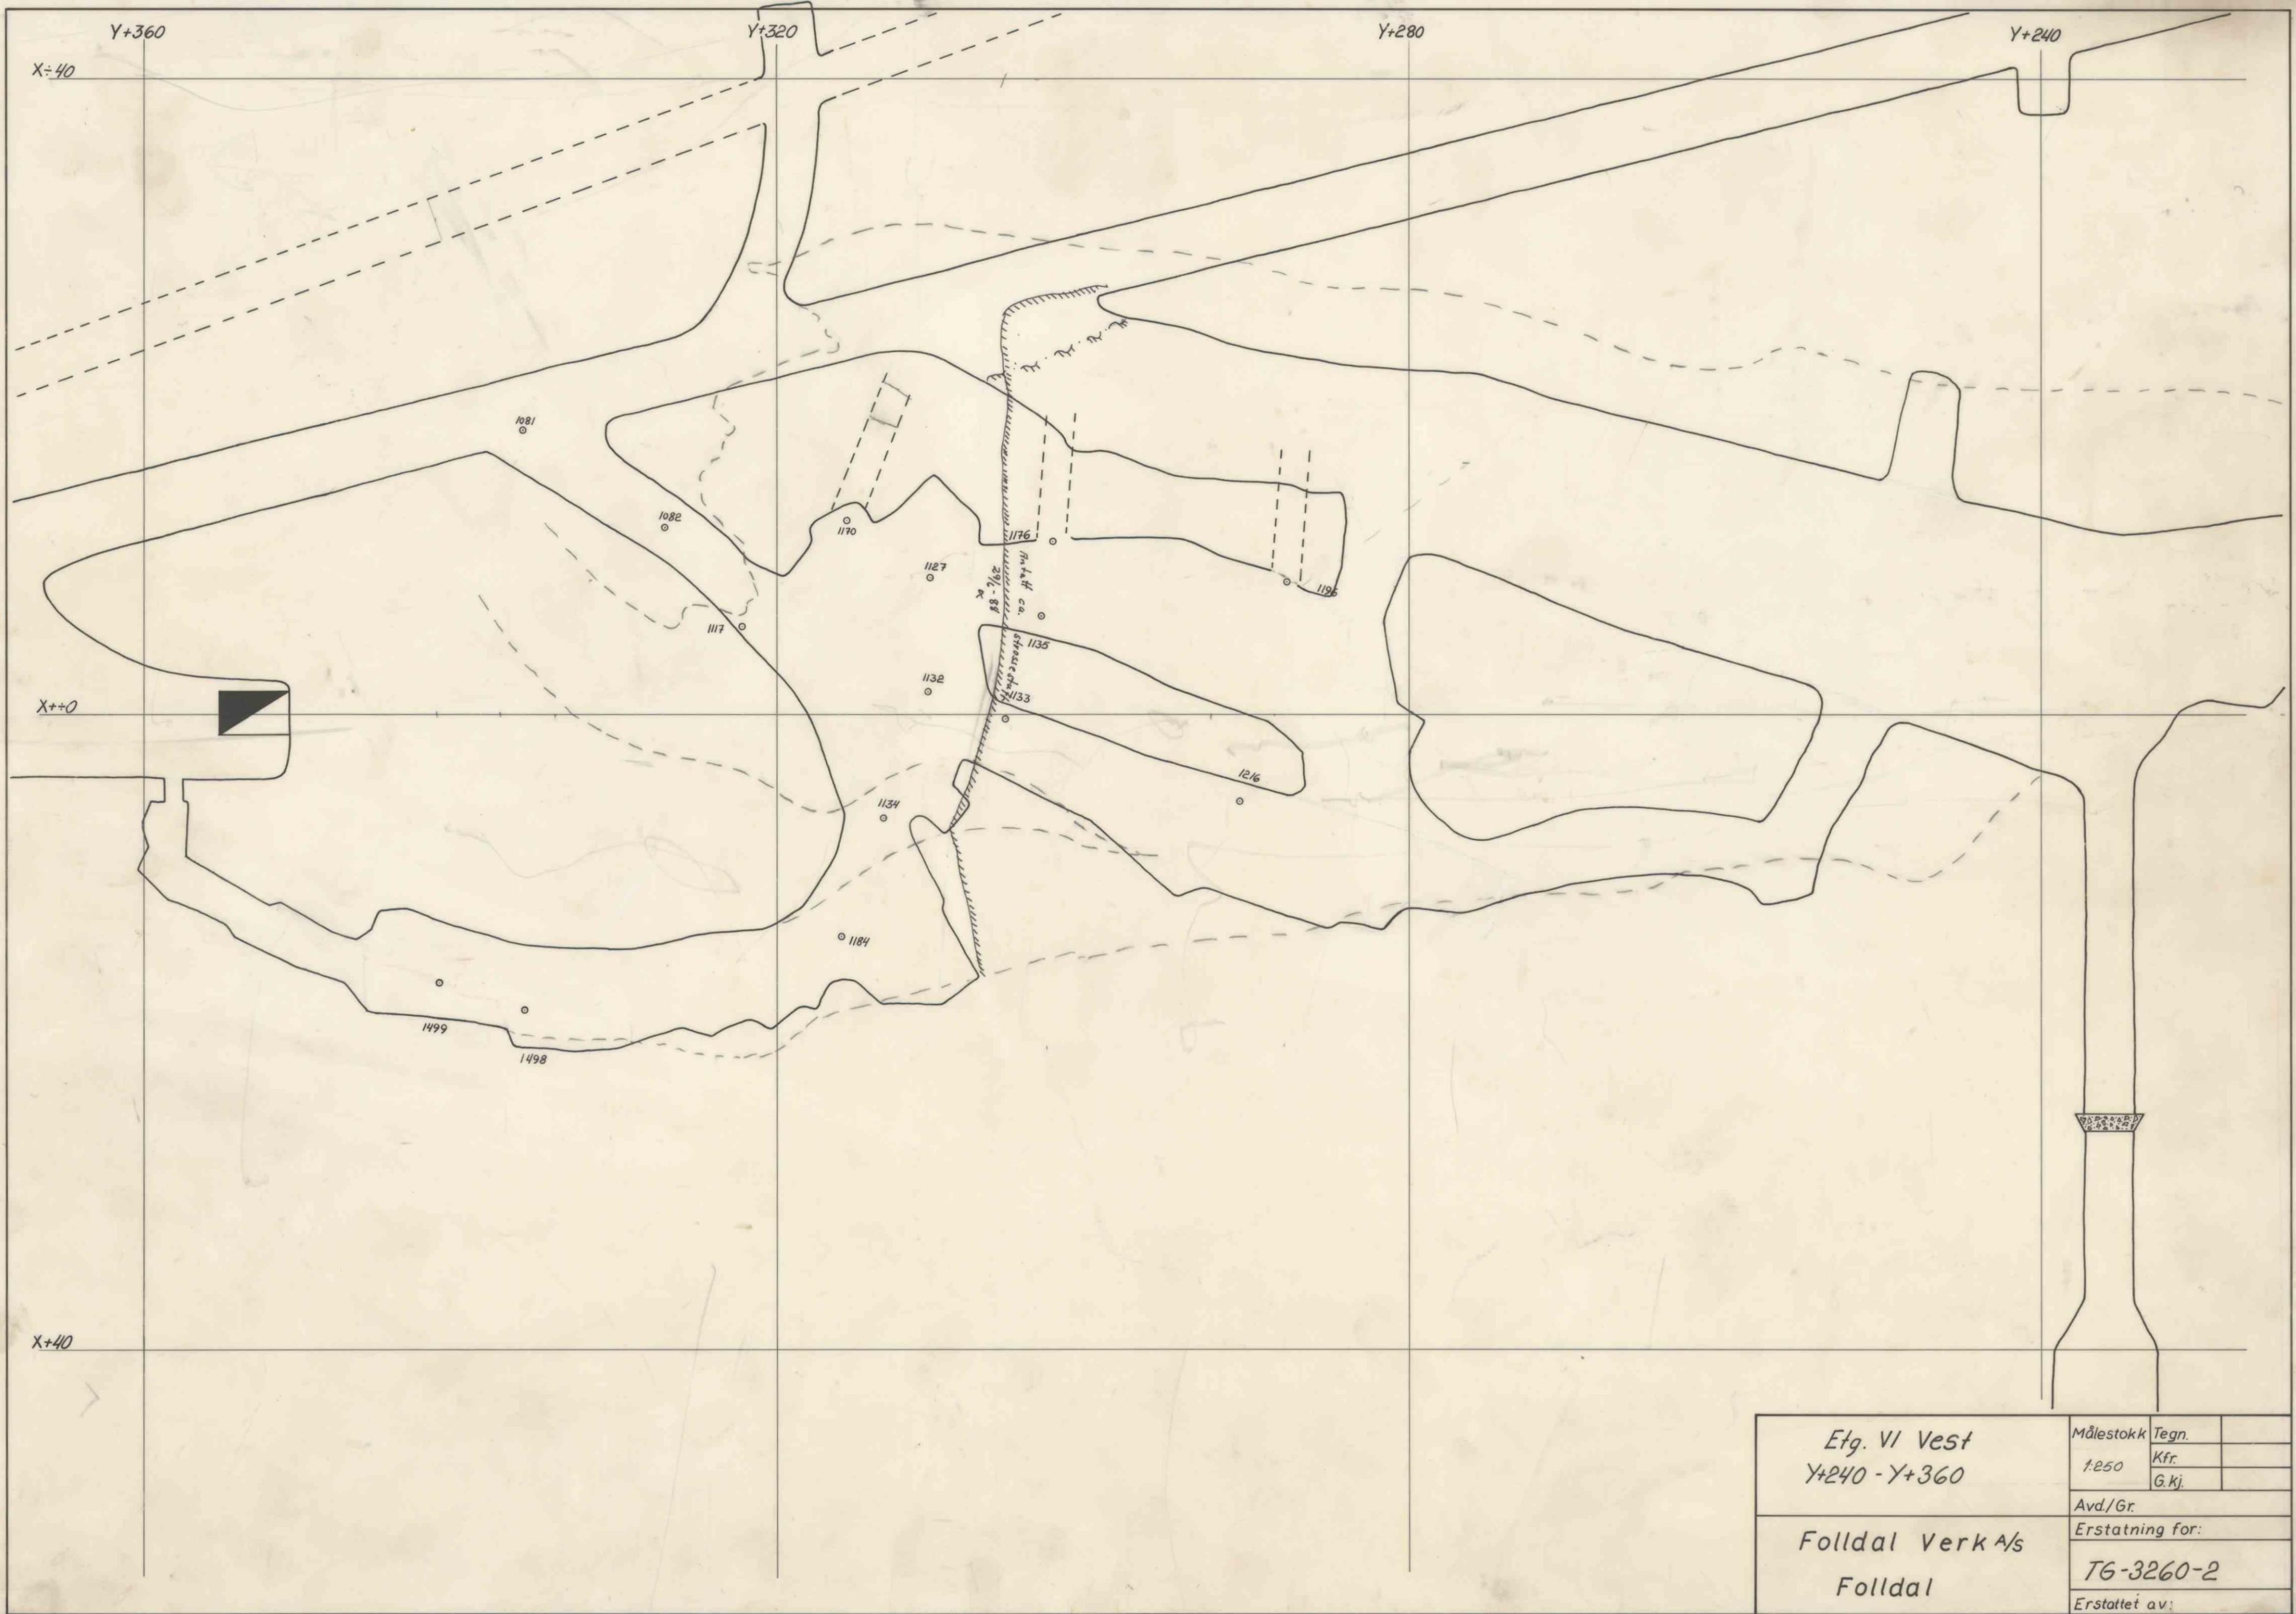

Etg. VI Vest Y+240 - Y+360	Målestokk	Tegn.	
	1:250	Kfr.	
Folldal Verk A/s Folldal	Avd./Gr.	G.kj.	
	Erstatning for:		
		TG-3260-2	
	Erstattet av:		

BVK 11129