


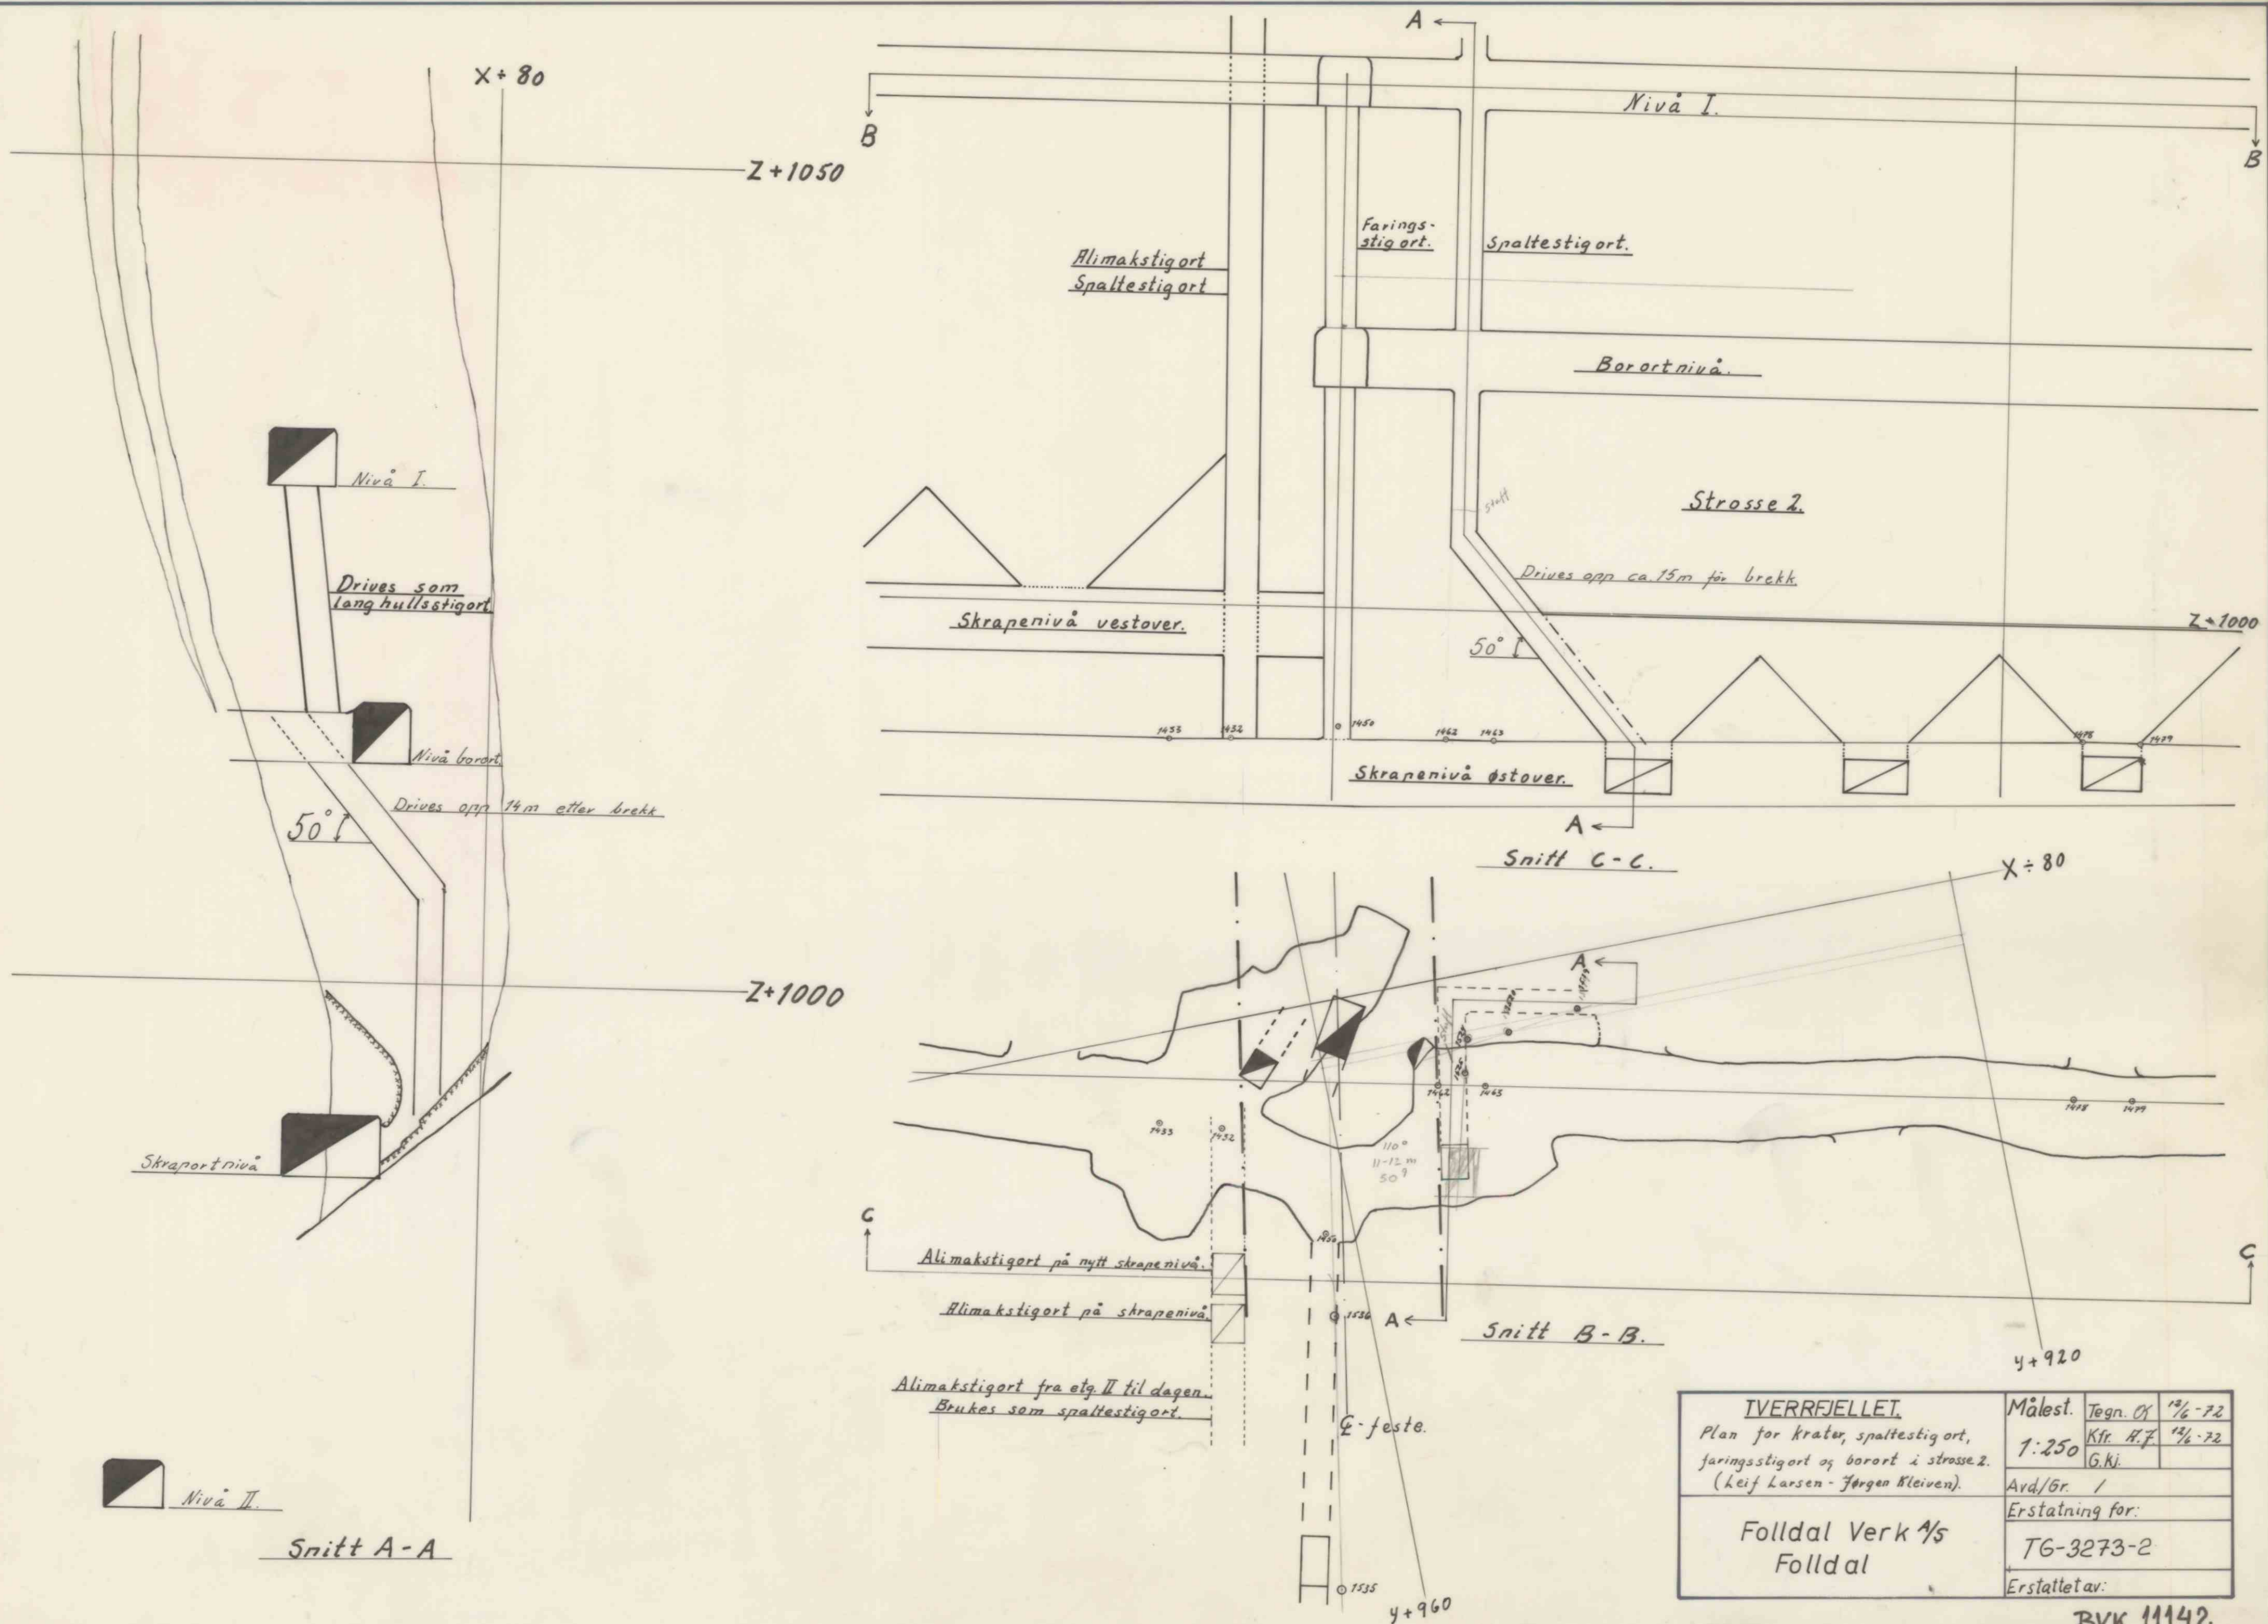

<u>IVERRFJELLET.</u>		Målest.		Tegn. Of	12/6-72
Plan for krater, spaltestigort,		1:250		Kfr. H.F.	12/6-72
faringsstigort og borort i strosse 2.				G.kj.	
(Leif Larsen - Jørgen Kleiven).		Avd./Gr.		/	
Folldal Verk 1/5		Erstatning for:			
Folldal		TG-3273-2			
		Erstattet av:			

BVK 11142