


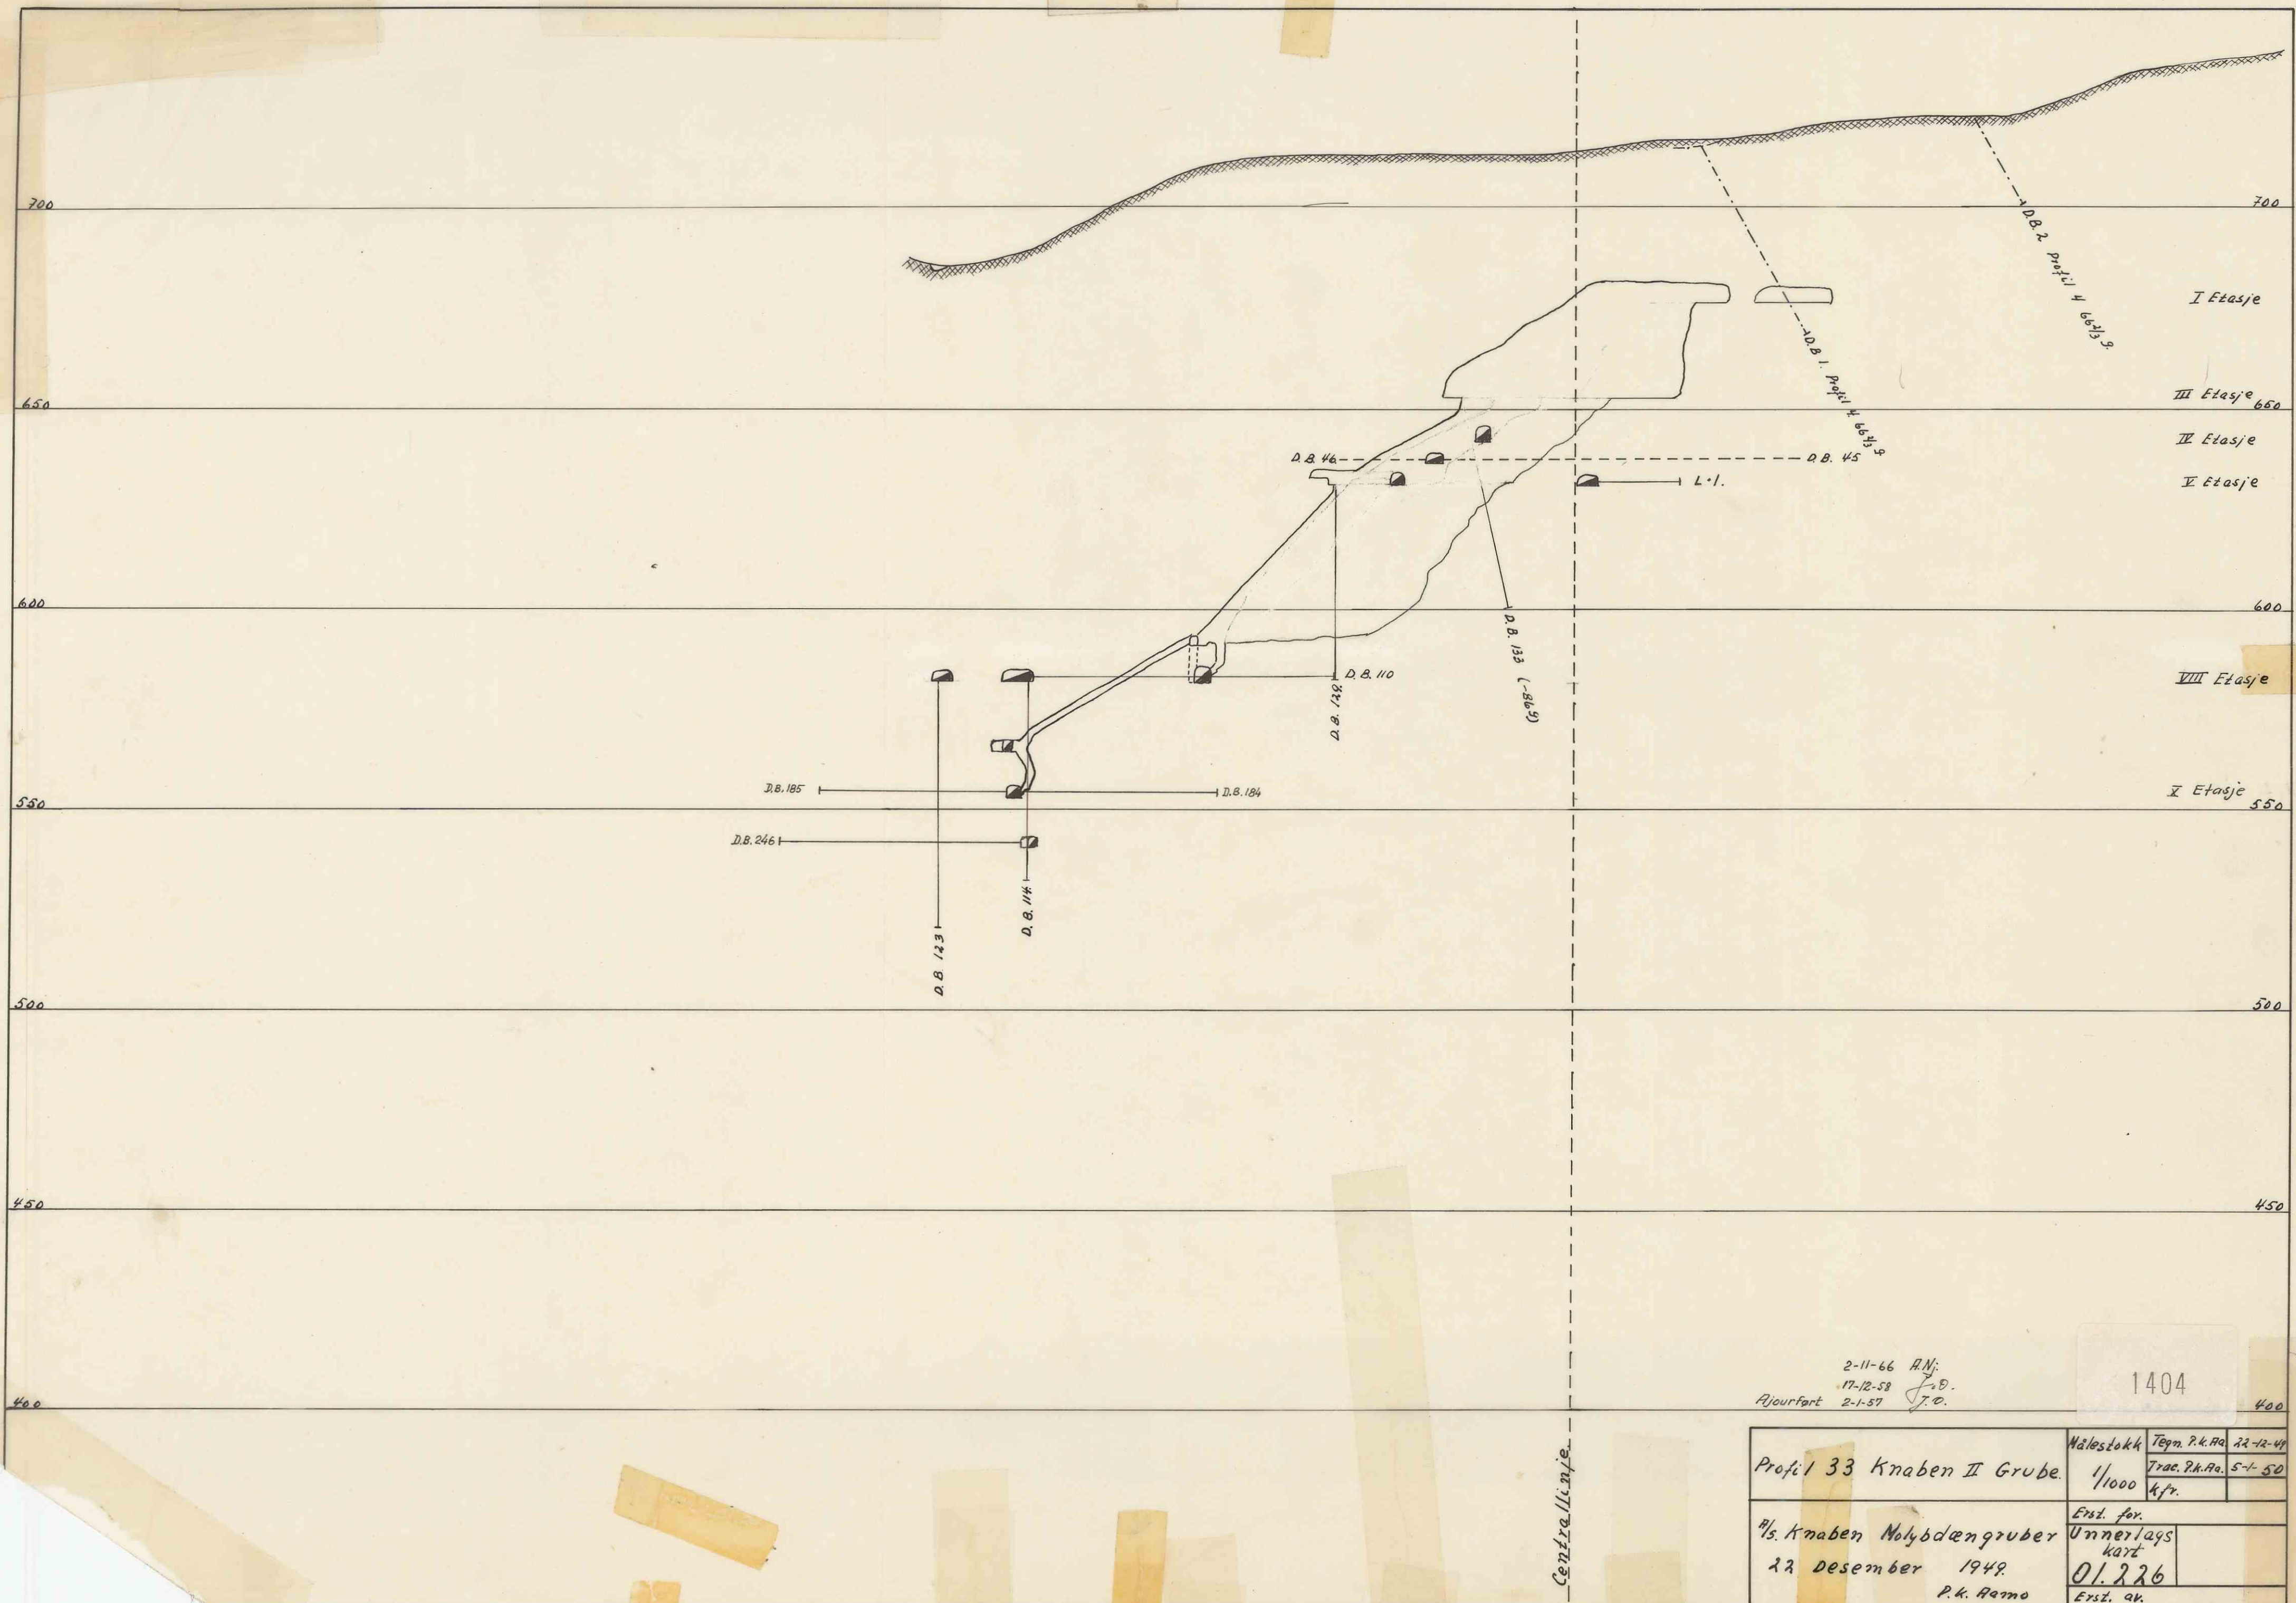

2-11-66 A.Nj:
17-12-58 J.O.
Ajourfort 2-1-57 J.O.

1404

400

Profil 33 Knaben II Grube.	Nälestokk	Tegn. P.k. No.	12-12-49
	1/1000	Trac. P.k. No.	5-1-50
		kfr.	
N.5. Knaben Molybdængruber 22 Desember 1949 P.k. Rømo	Erstl. for.		
	Unnerlags kart		
	01.226		
	Erstl. av.		

Format: A.2.