


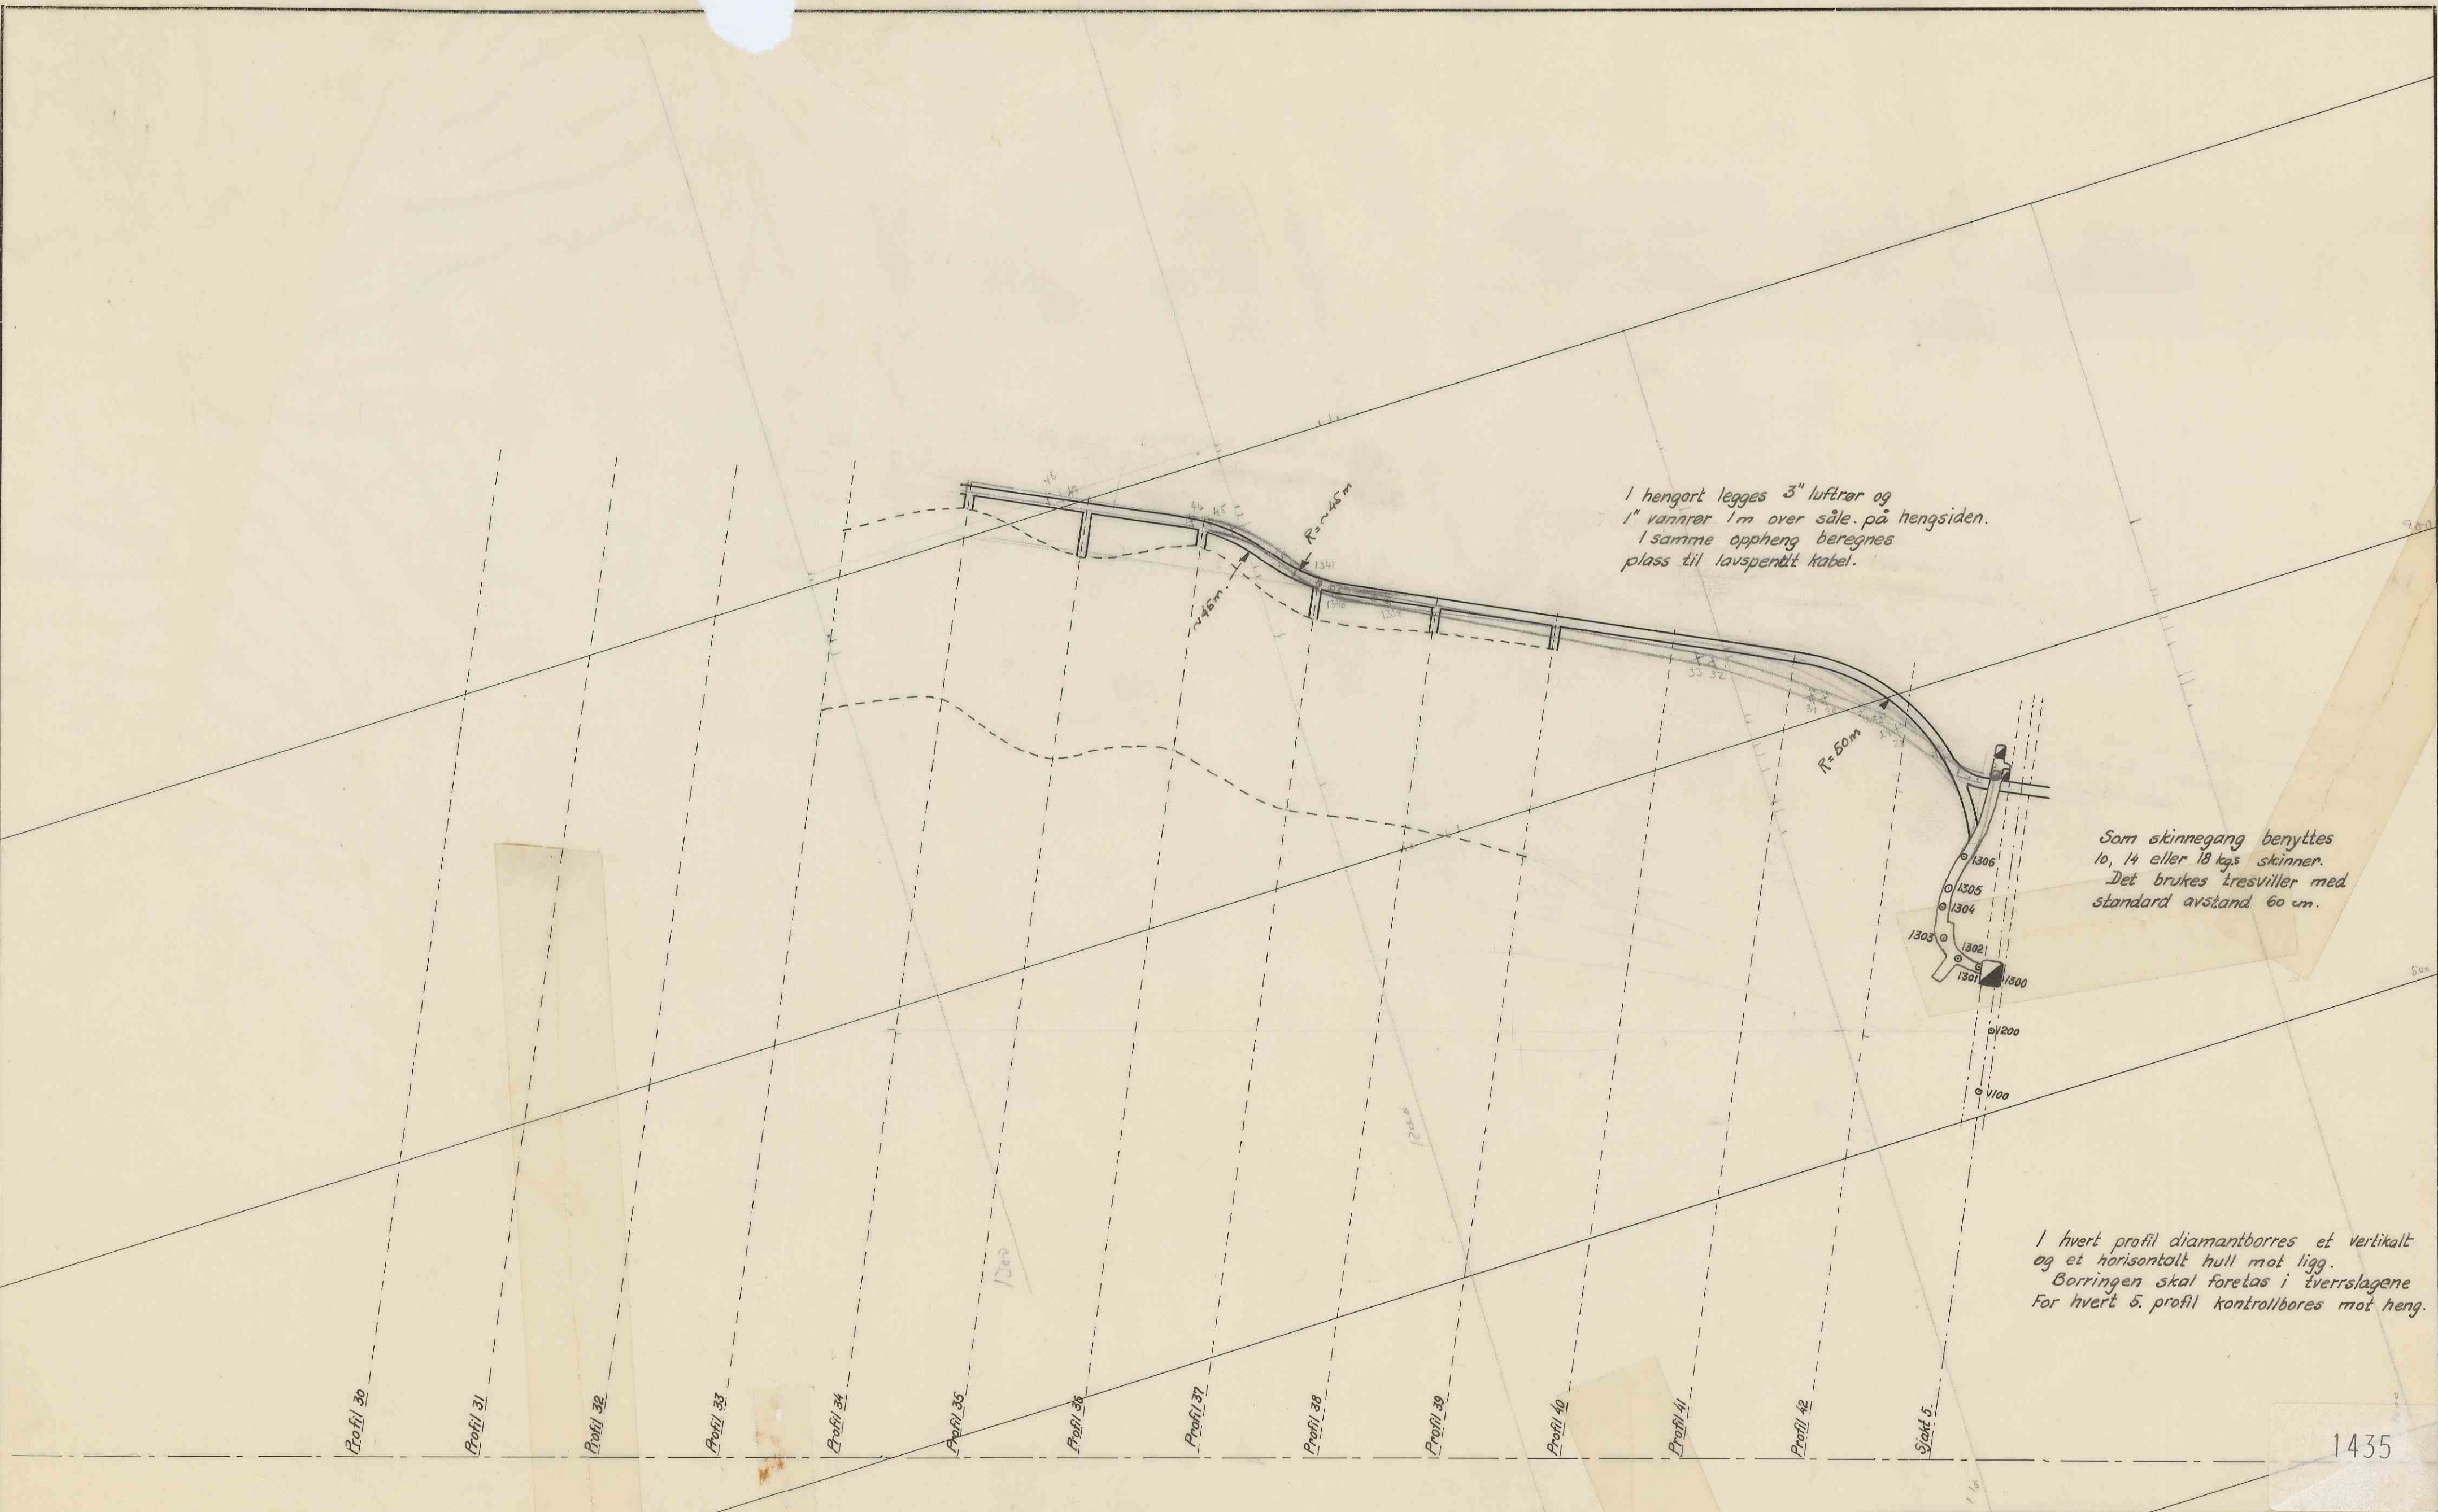

Utvikling hengort XIII etg.	Målestokk	Tegn. J.O	14-1-60
	1:1000	Trc. "	"
		Kfr. P.O.	
Erstatning for:			
Knaben Molybdængruber			02.111
Erstattet av:			