




Plan.

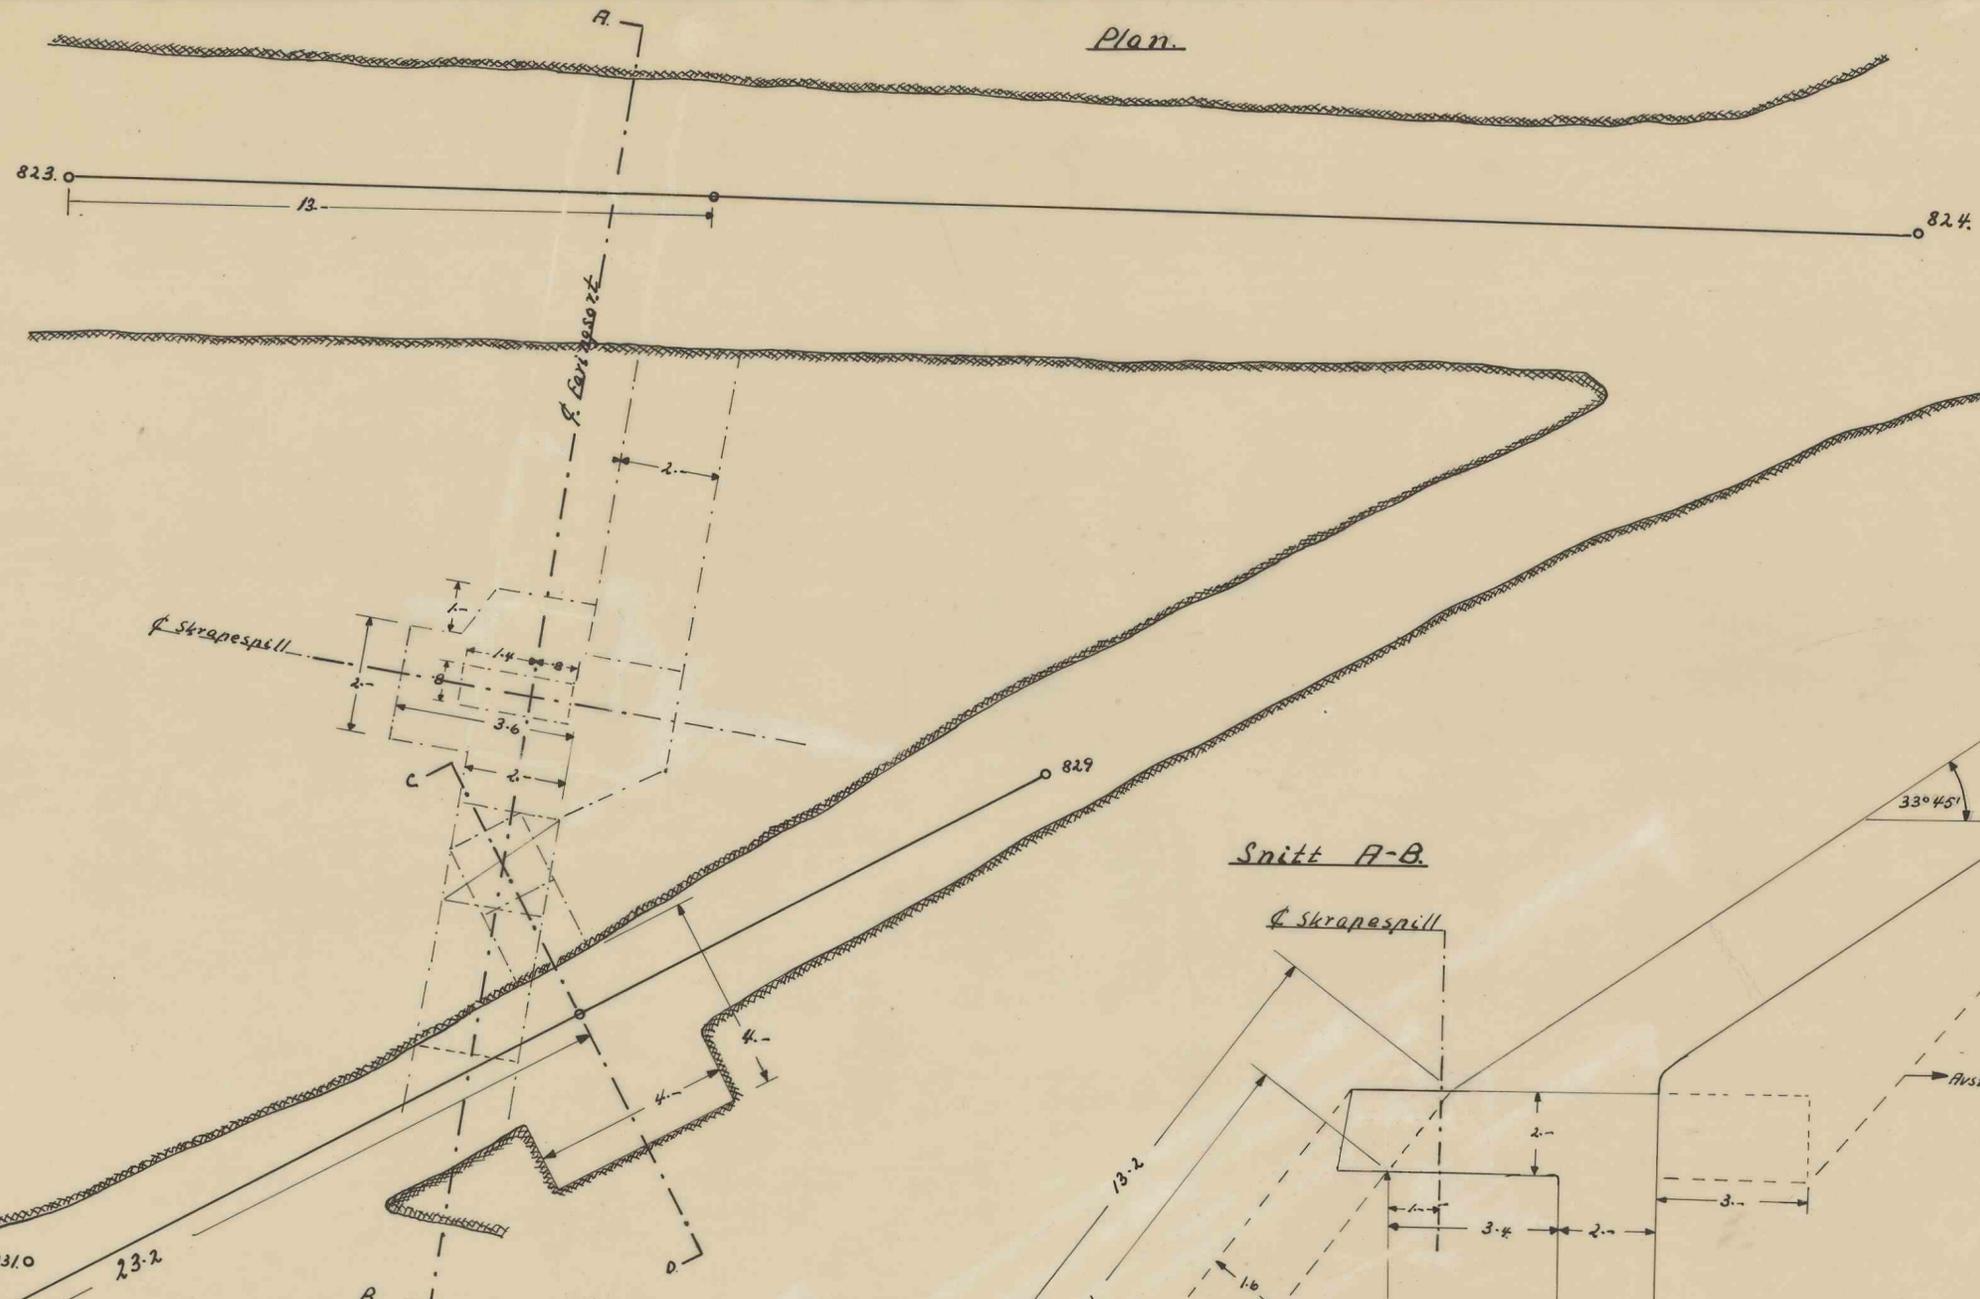


35° Vinkelhake

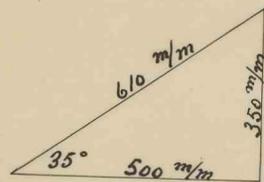


33°45' Vinkelhake

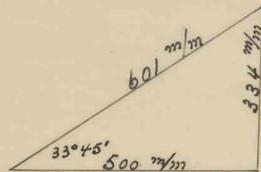


Snitt A-B

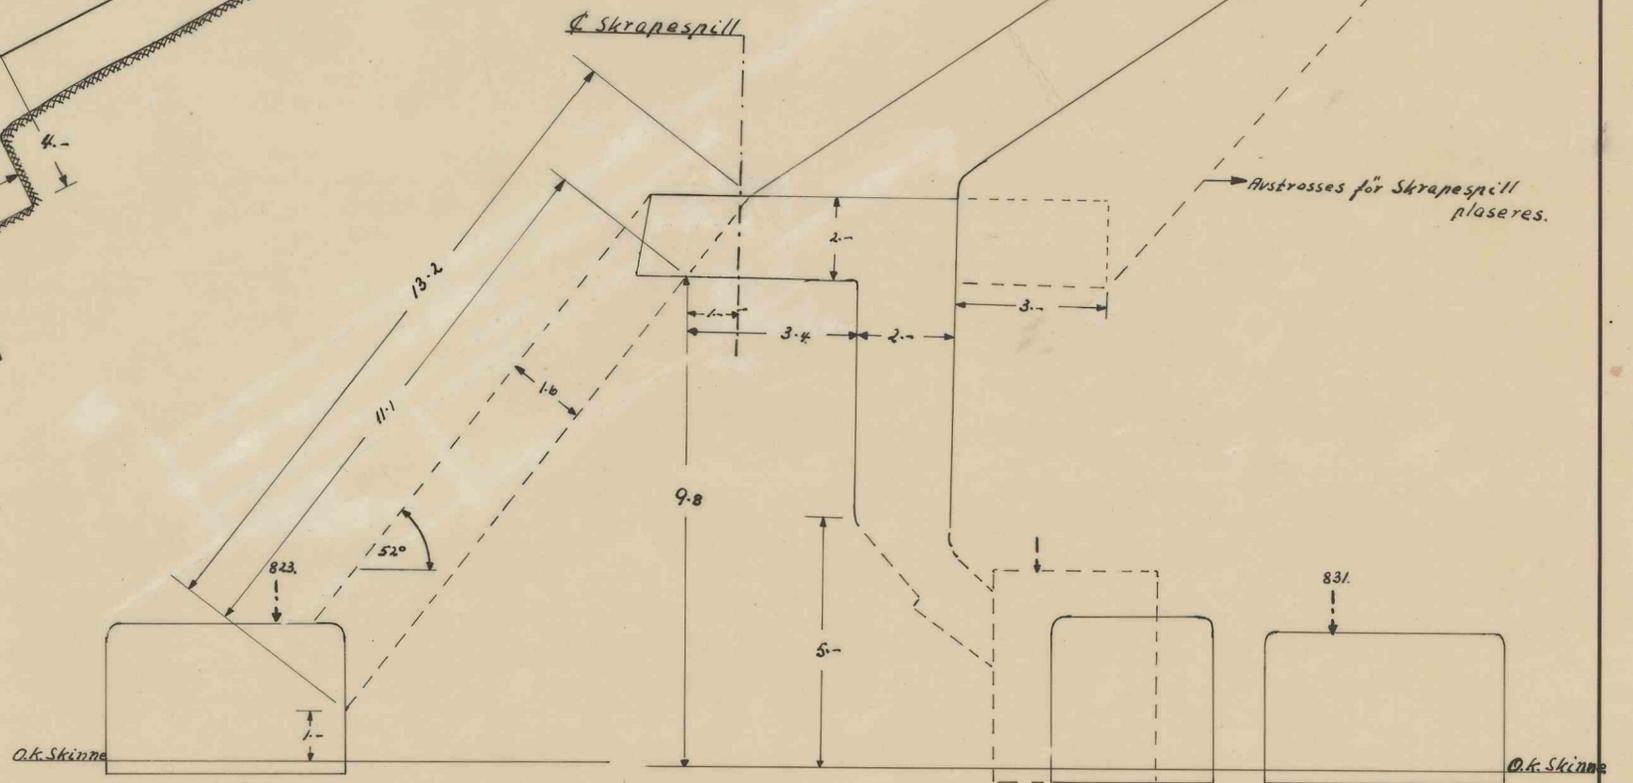

Snitt C-D

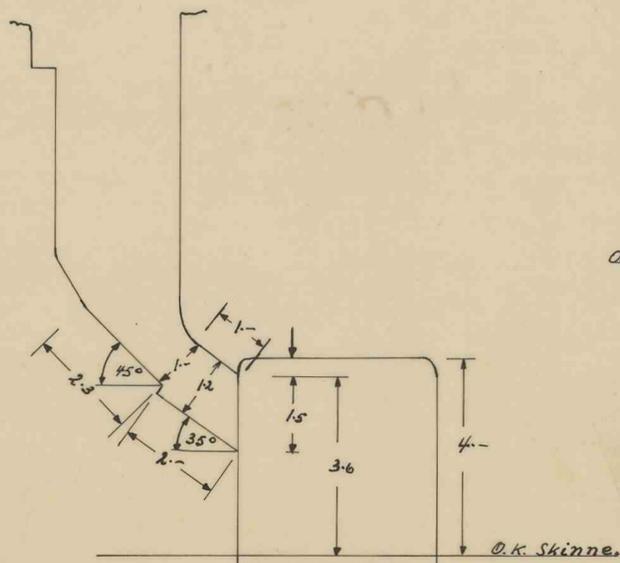

52° Vinkelhake

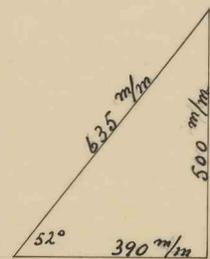

Tapp og Faringsort Knaben II Grube	Målestokk	Tegn. P.k. Ad	30-11-51
	1/100	Trac. P.k. Ad	30-11-51
1/5 Knaben Molybdengruver	Erst. for		
	30 November 1951	02.048	
P.k. Aamo.	Erst. av		

1446

Format A-2.