


Y +440

Y +400

X ÷120

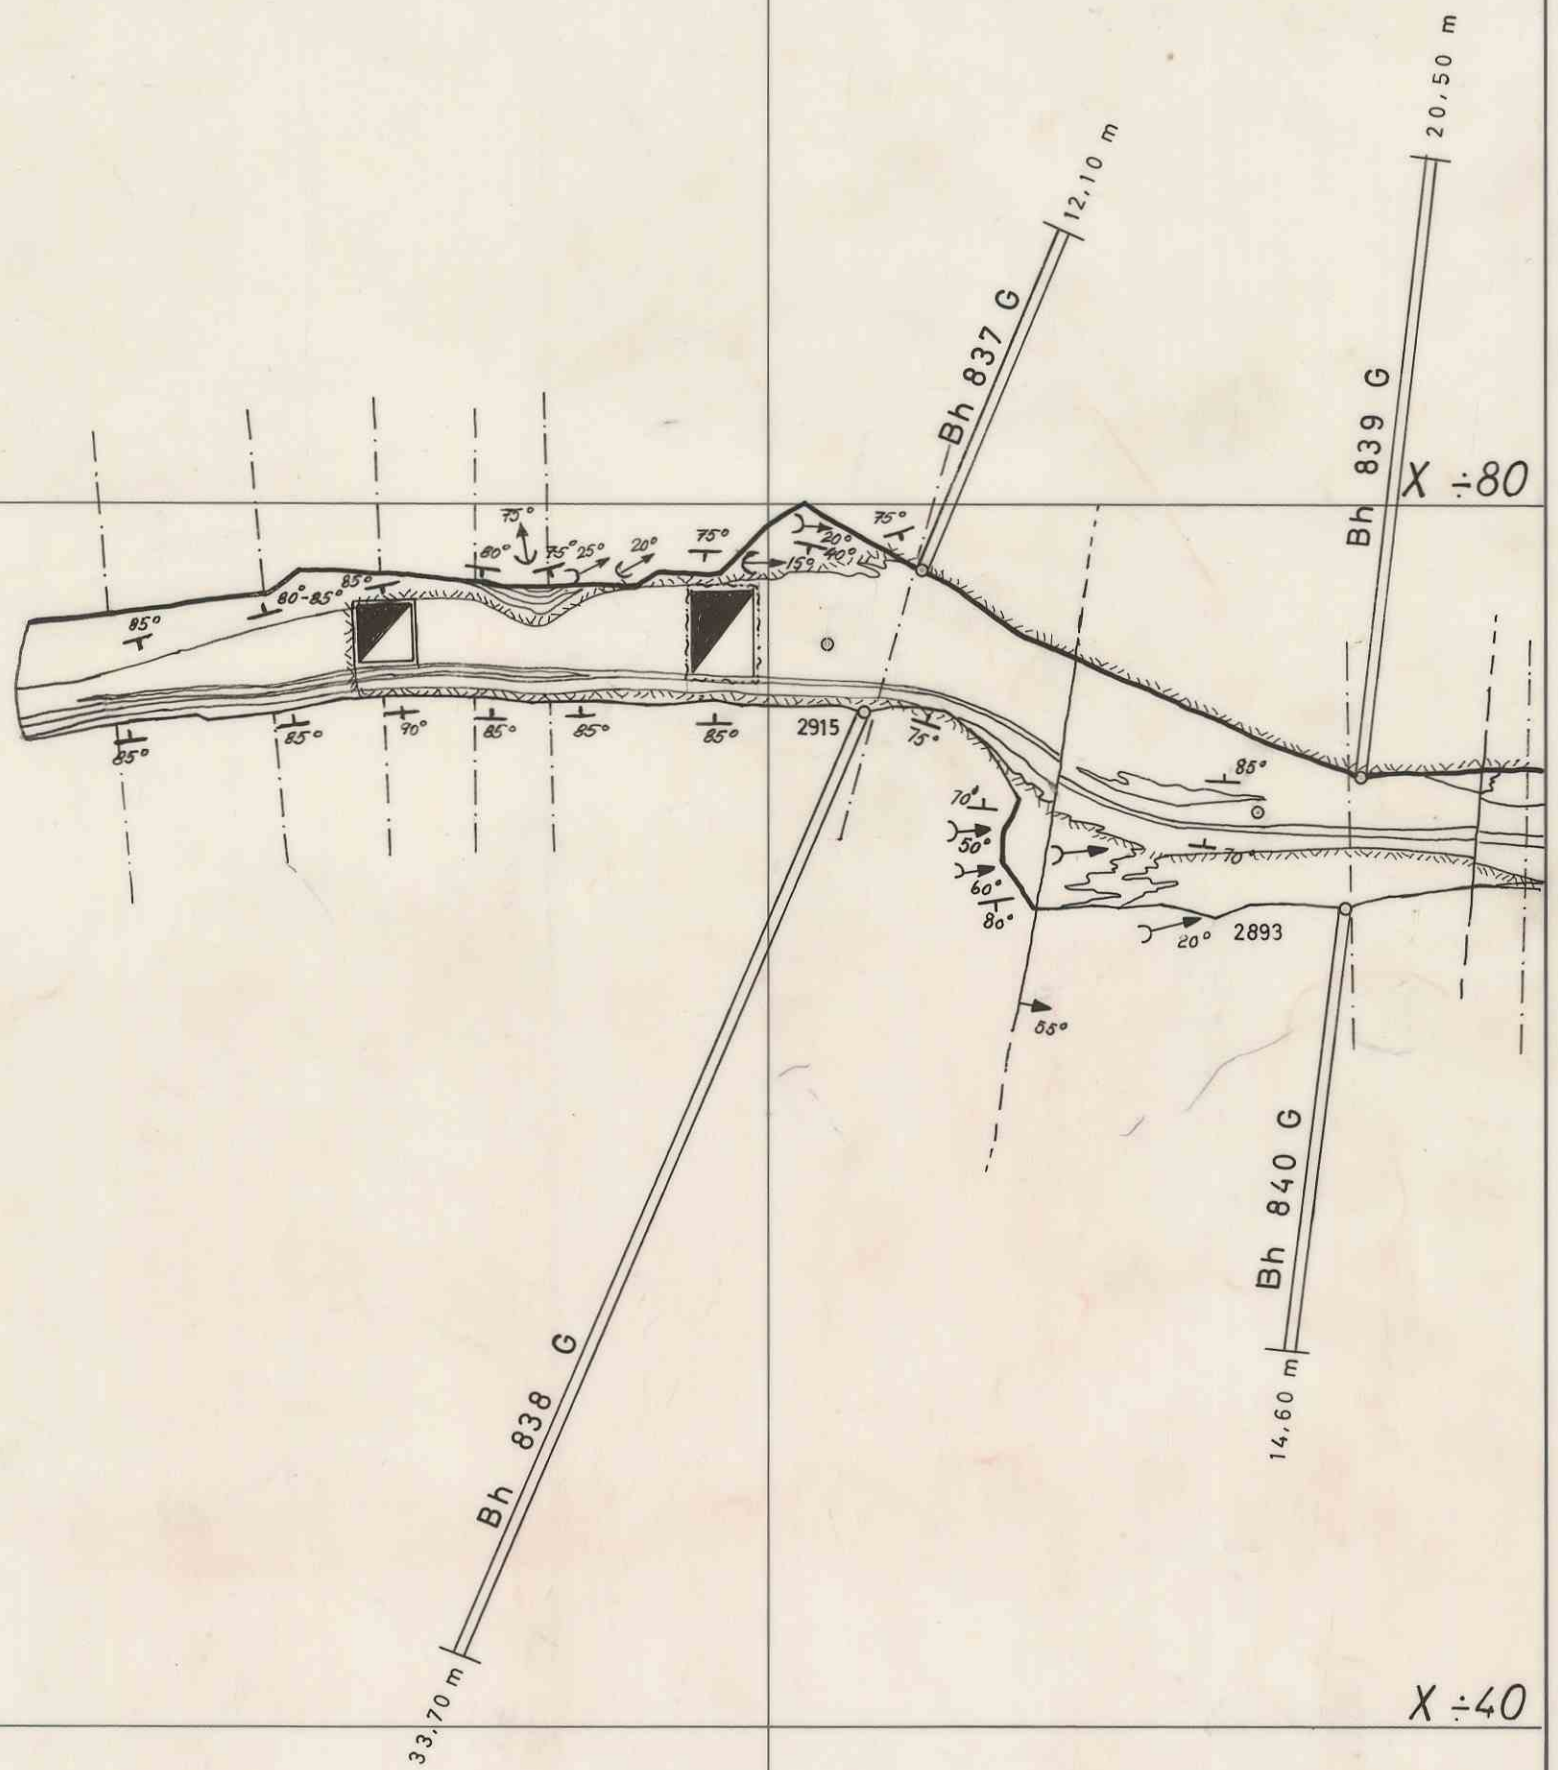

X ±0

14805

TVERRFJELLET

Borort nr. 810

Folldal Verk A/s

Målestokk

1:250

Tegn. BU 29.01.82

Kfr.

TG-3313-2