



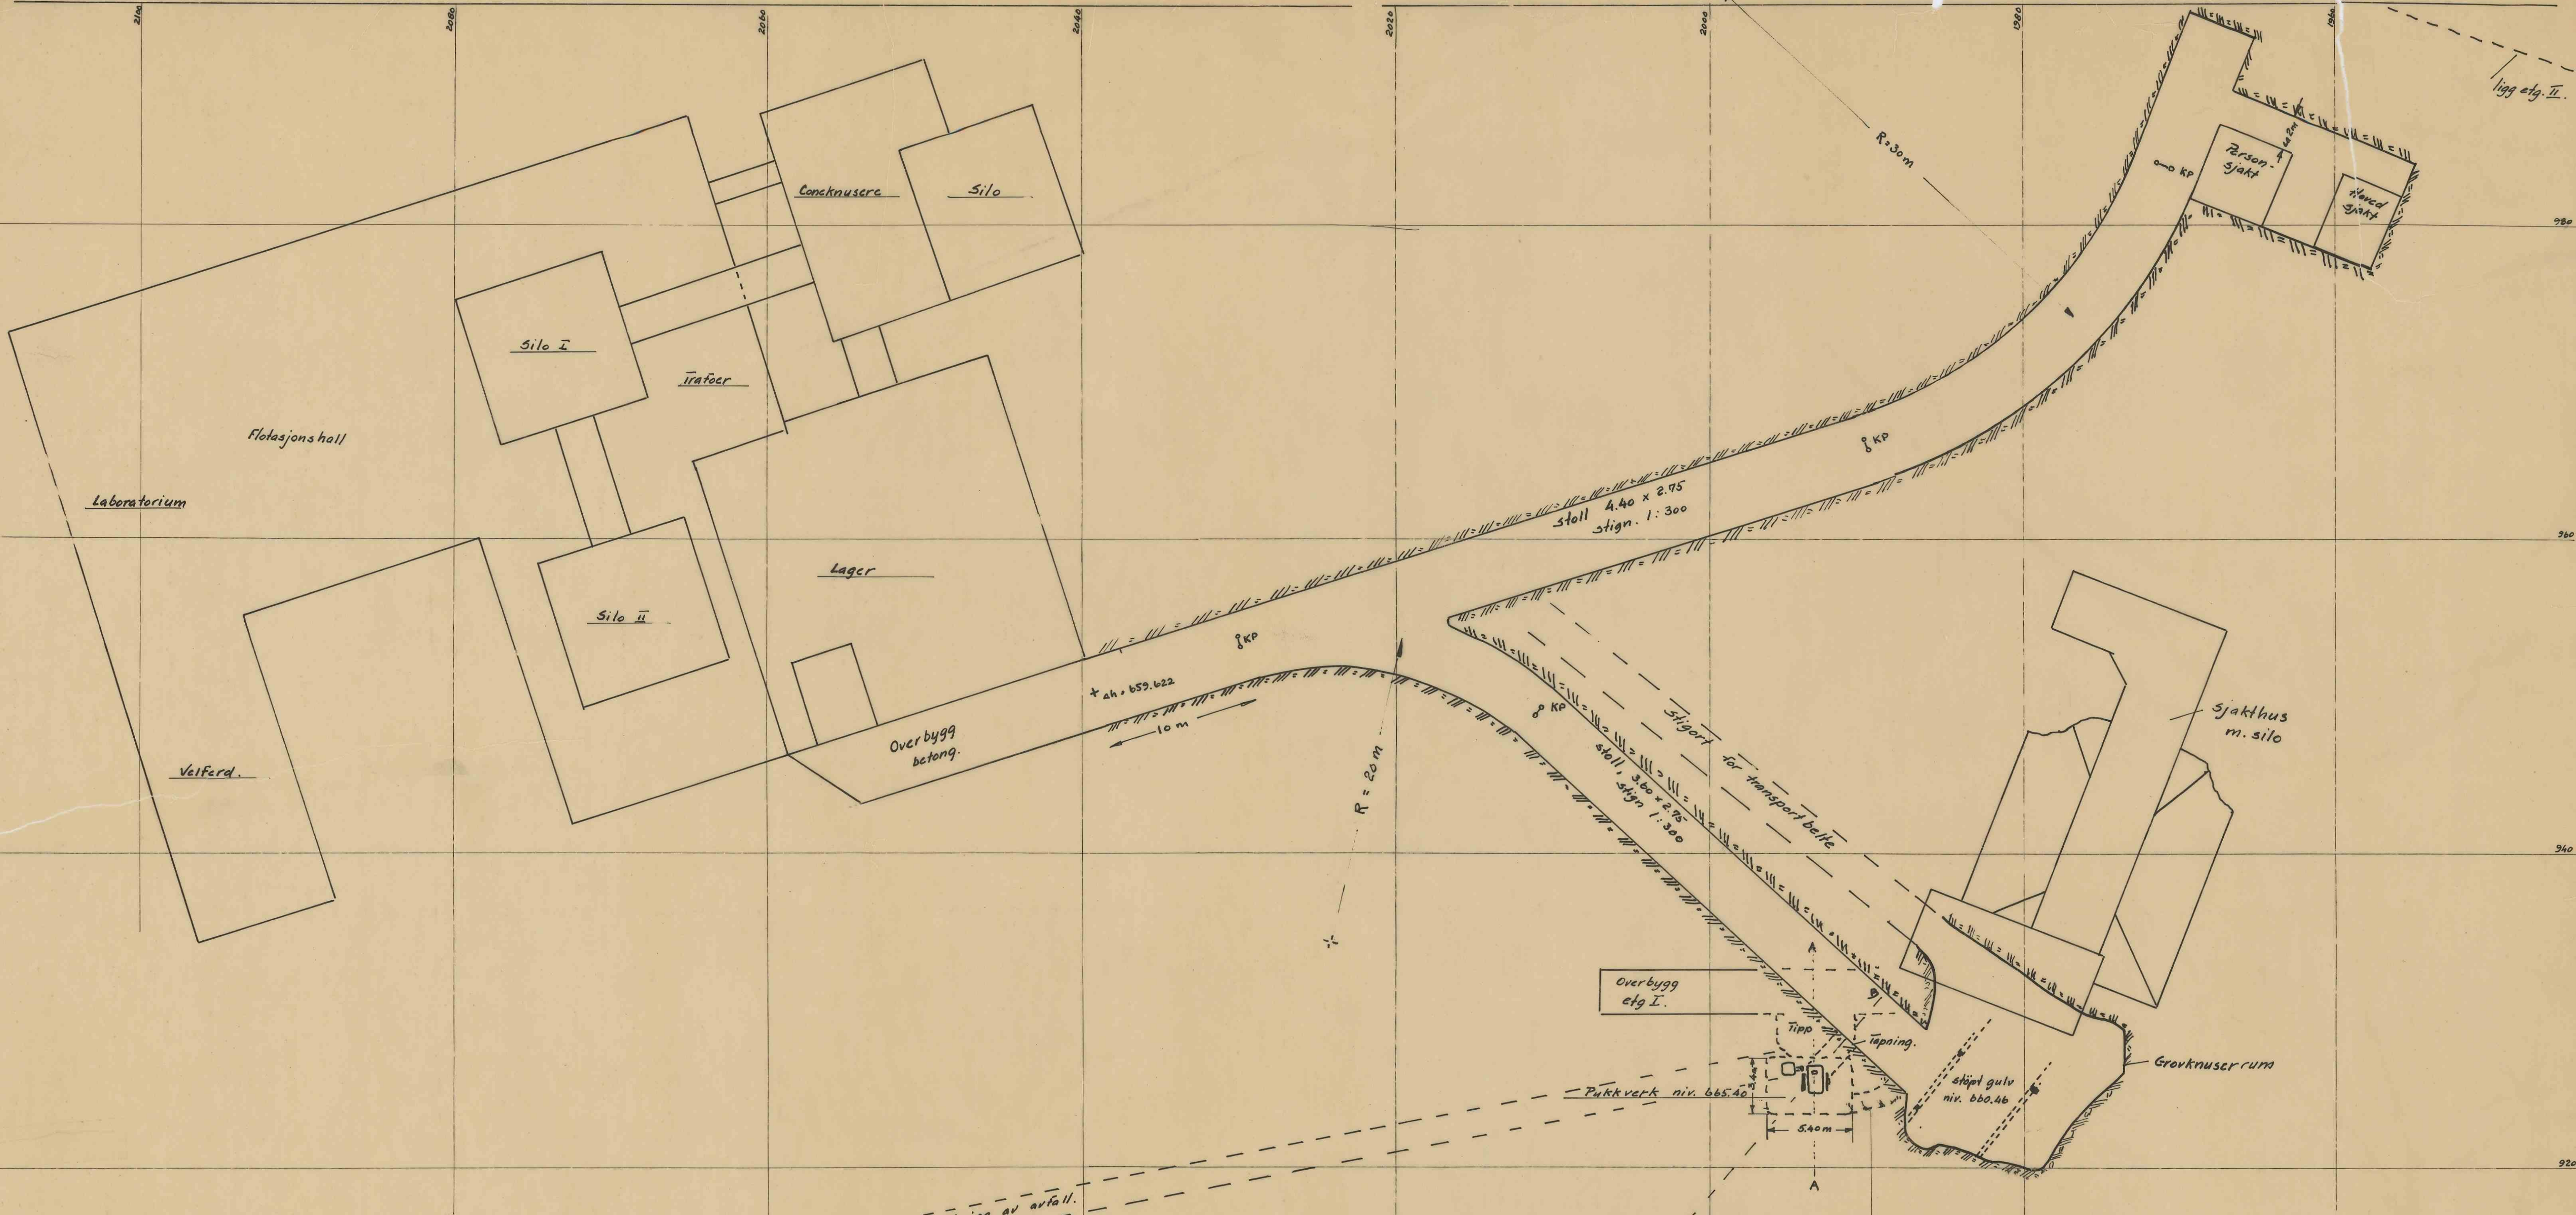


Detalj: Pukkverk.

Snitt A-A

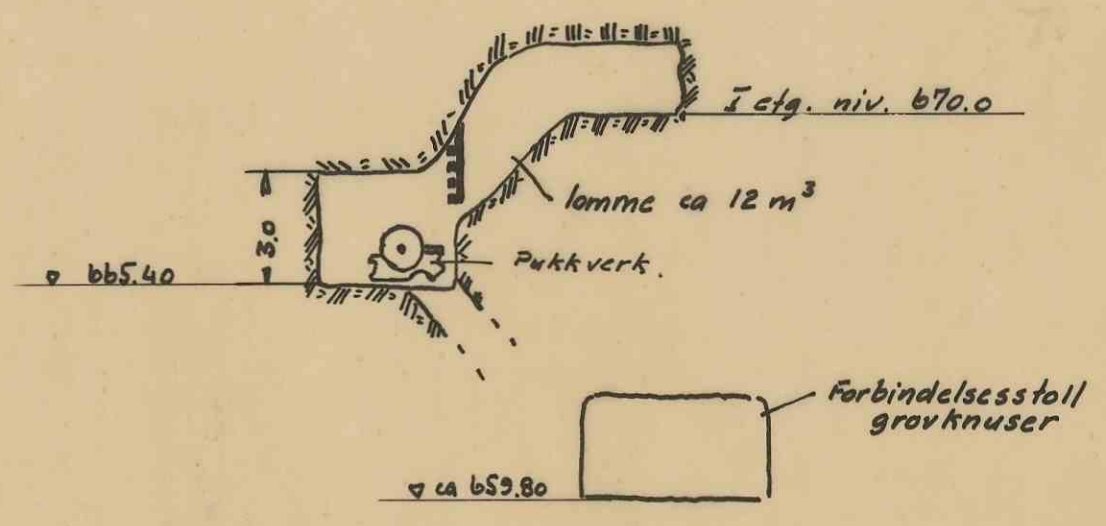

Snitt B-B

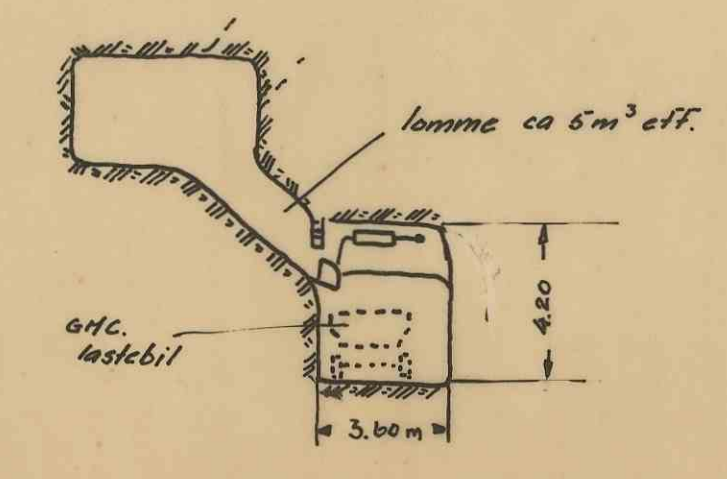

1547

Forbindelses støller vaskeri 1934 - sjakt	Målestokk 1:200	tegnet av R.D. 18/11-55
" " - grovknuser		trac. " 19/11-55
1/2 Knaben Molybdæn-gruber	Erstatn. for:	
	02.074	
	Erstatlet av:	