
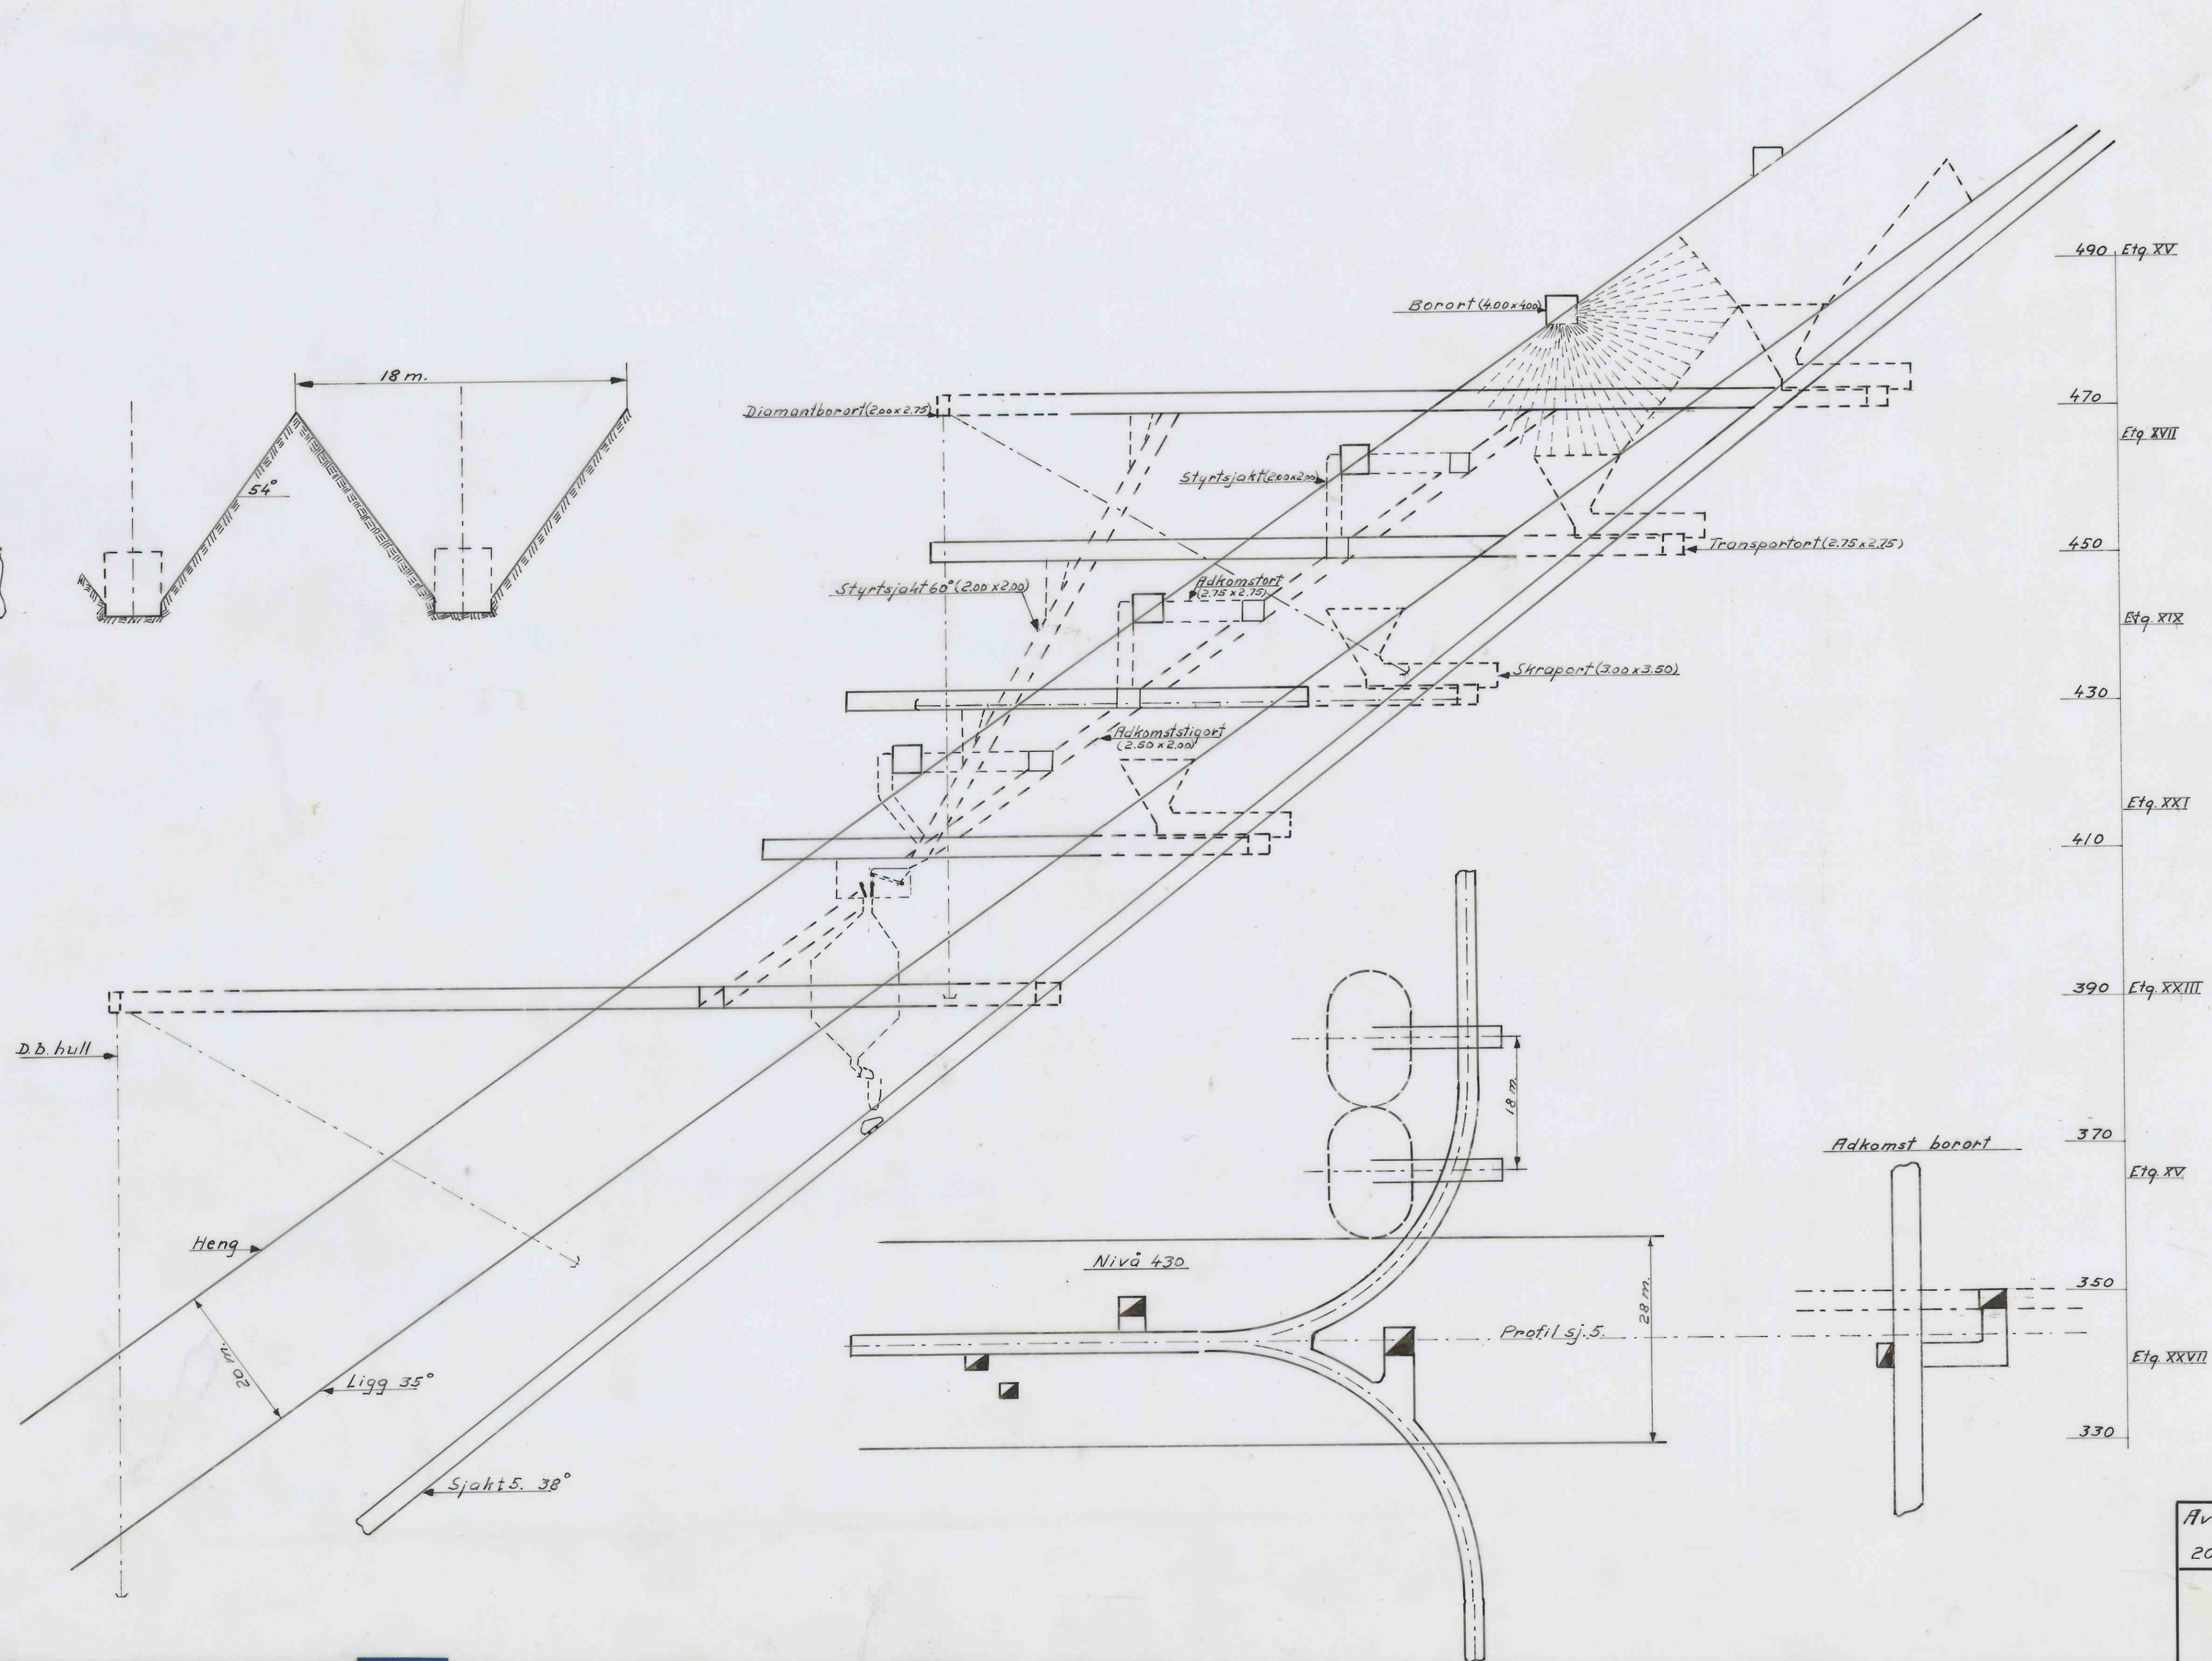


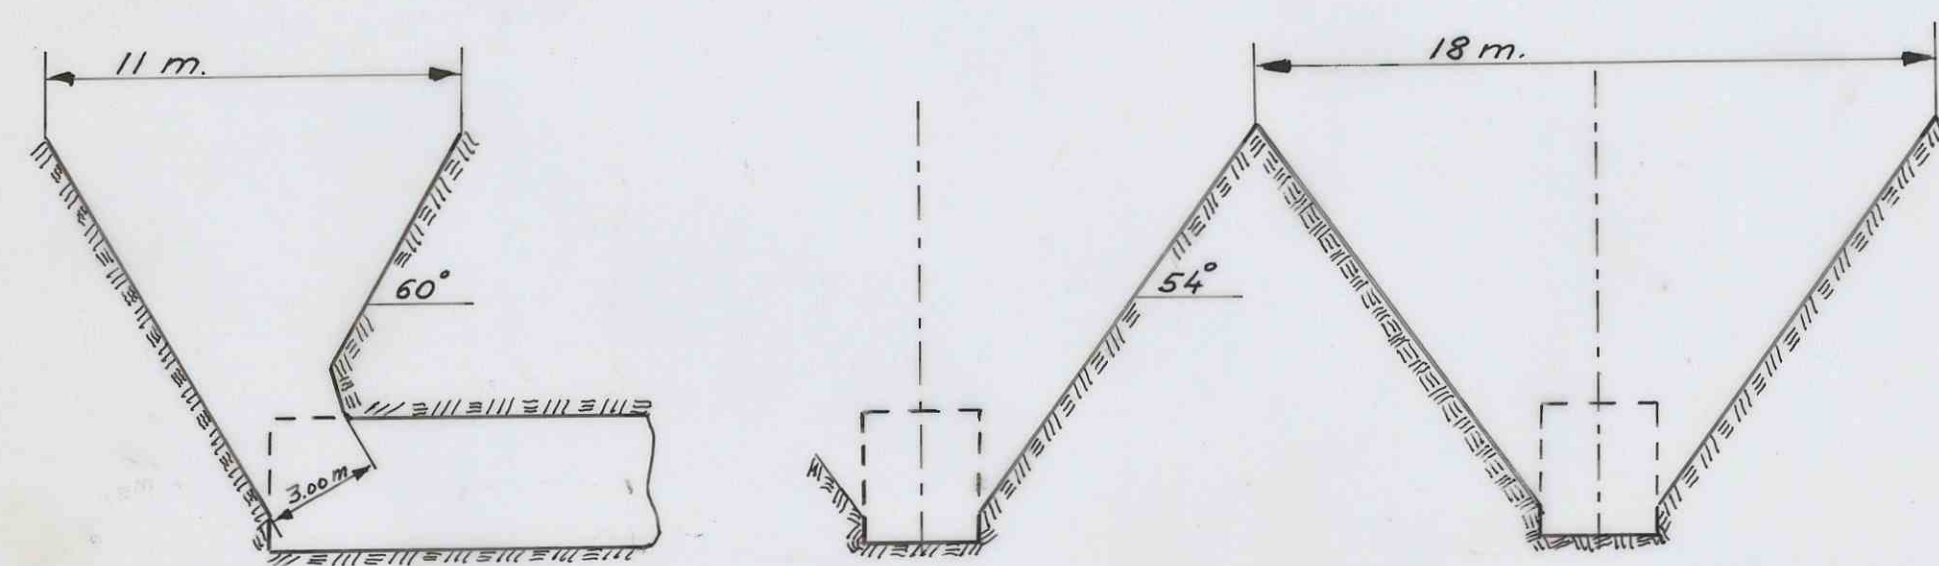

1566

Avbygging av forekomst 20 m. mektighet, 35° fall		Målestokk 1:500 1:200	Tegn. <i>ORG</i> Tr. <i>D.F.G.</i> Kfr.	feb-70 " " " "
Erstatning for: 1/2 Knaben Molybdængrubber		02. 157		
Erstattet av:		02. 157		