


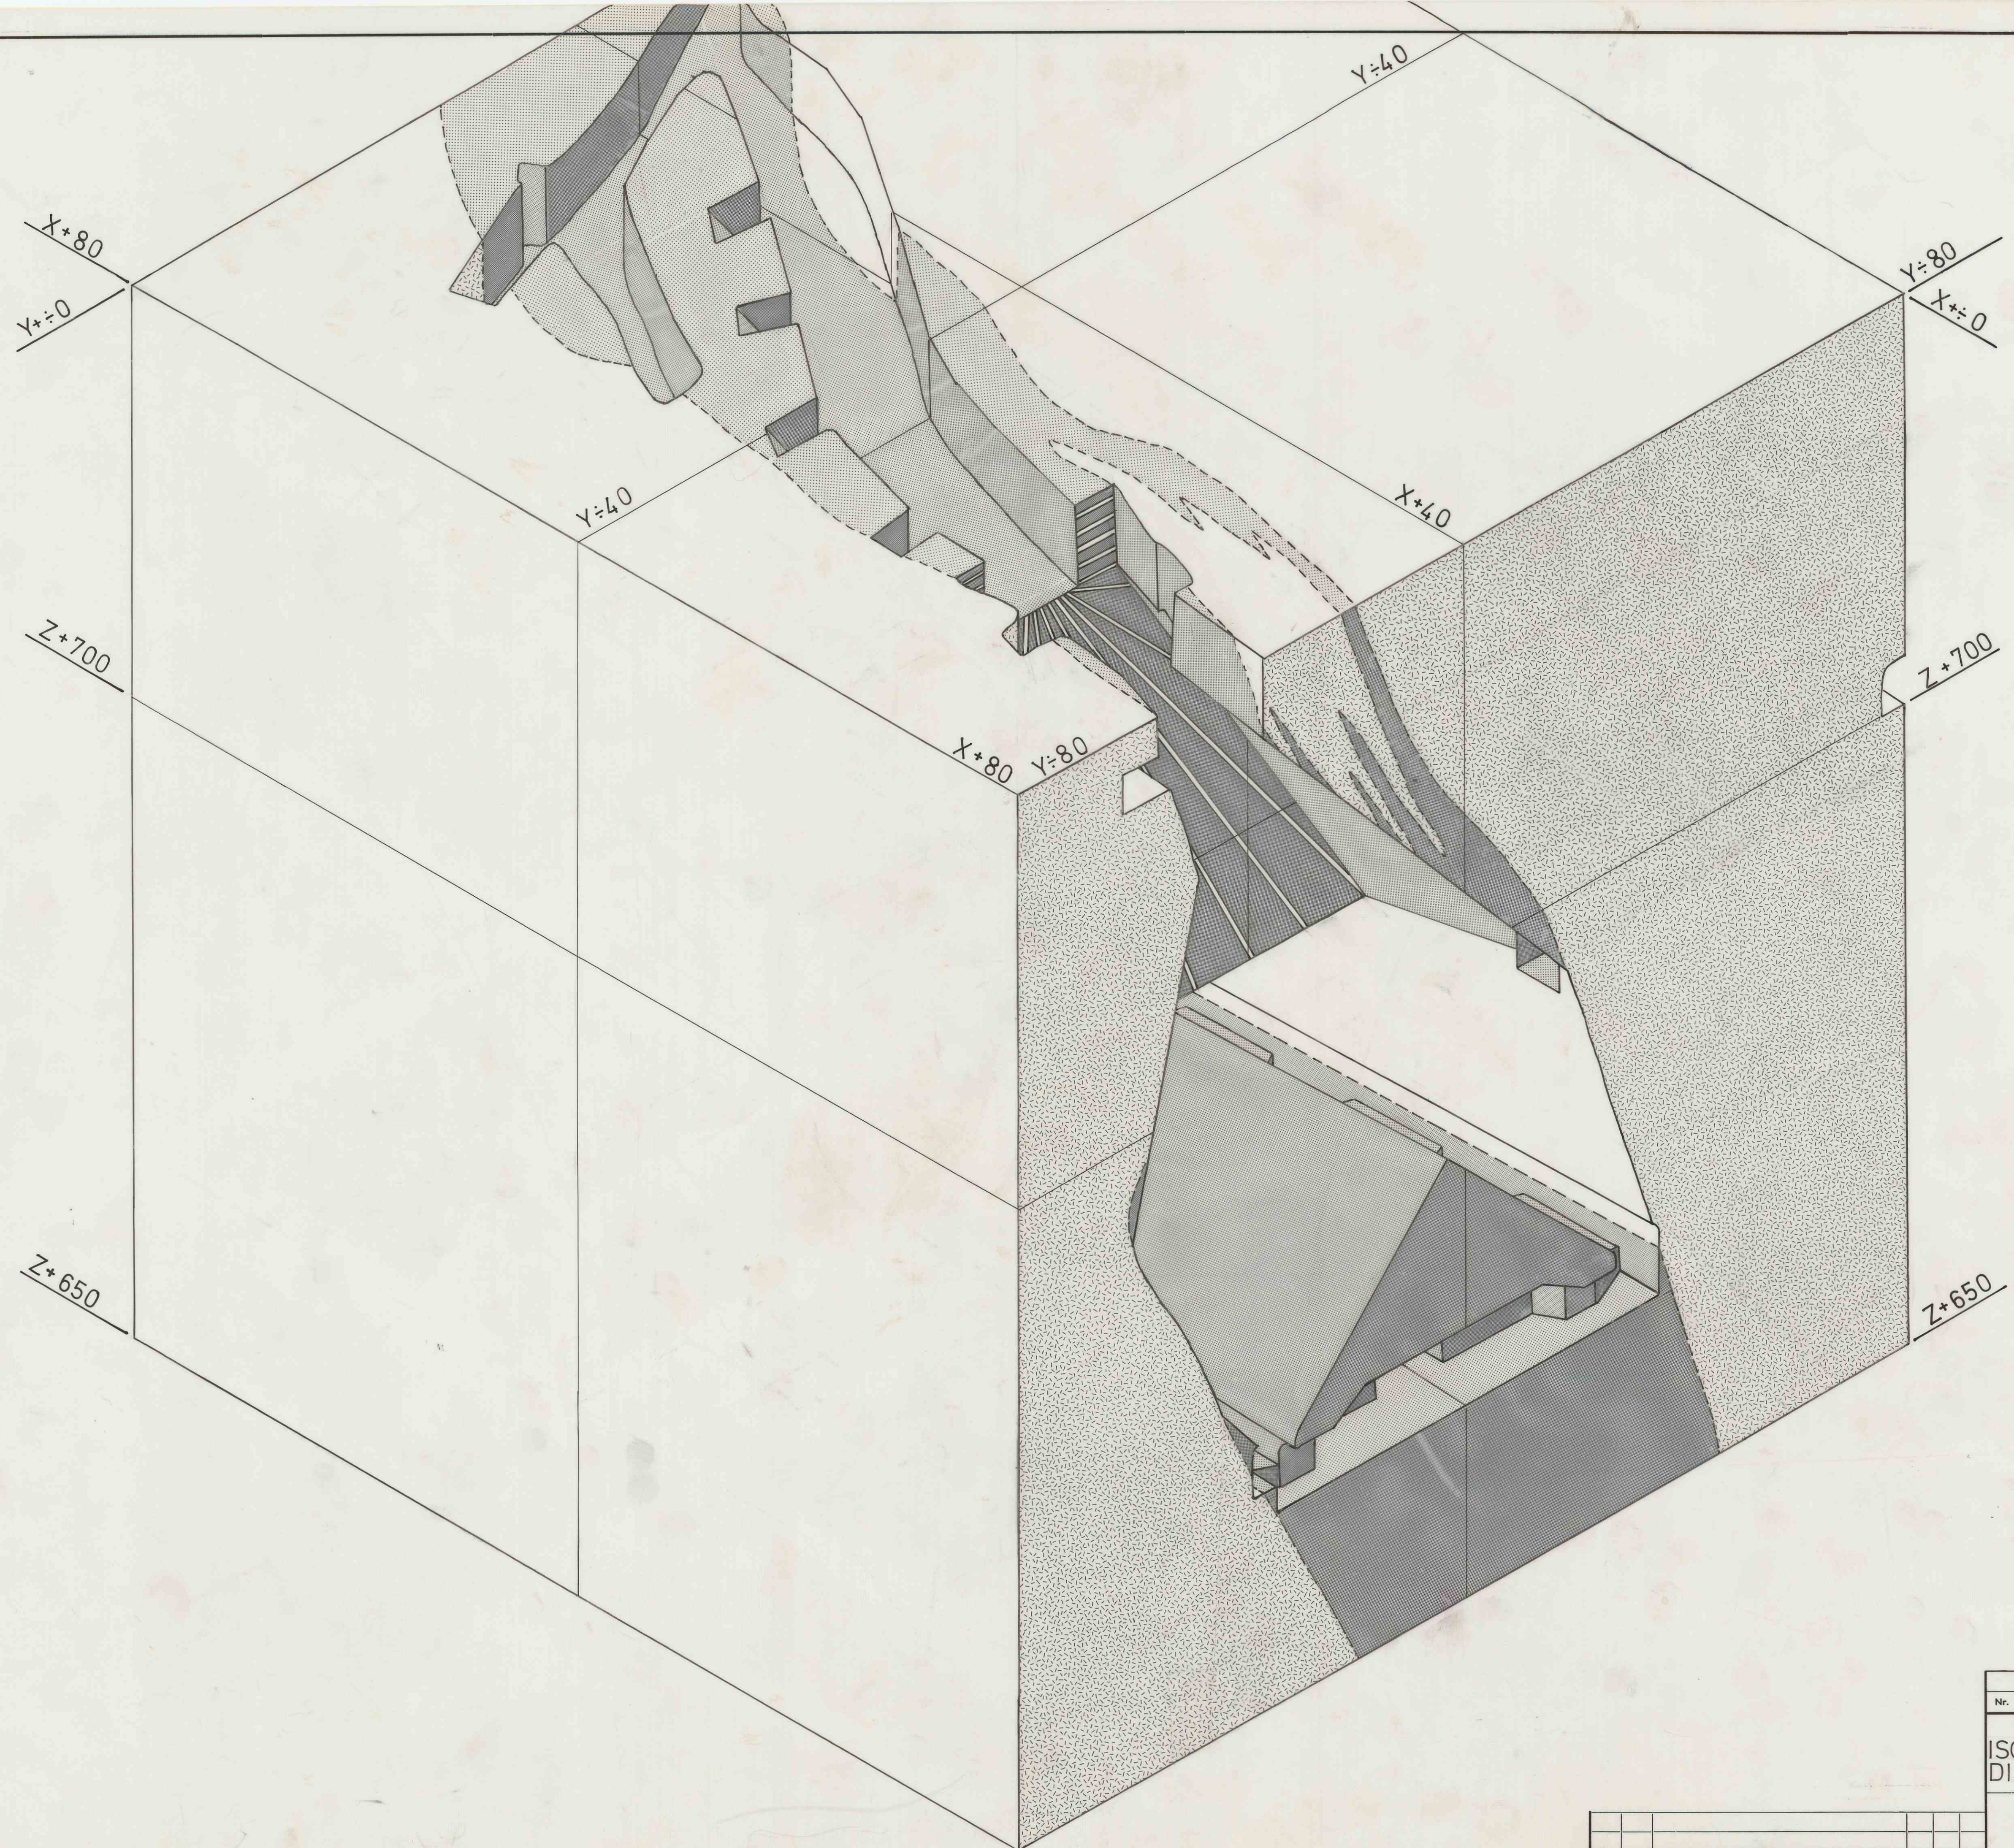

Nr.	Ant.	Gjenstand			Materiale	Merknad	
SENKBORING ISOMETRISK BLOKK- DIAGRAM, strosse 5					Målestokk 1: 250	Tegn. Kfr. G.kj.	ml 1709/5
Folldal Verk A/s Folldal					Avd./Gr.		
					Erstatning for:		
					TG-33/5-1		
					Erstattet av:		

Sym- bol	Rute	Forandringer / Beskrivelse	Tegn	G.kj.	Dat.

Folldal Verk A/s
Folldal