


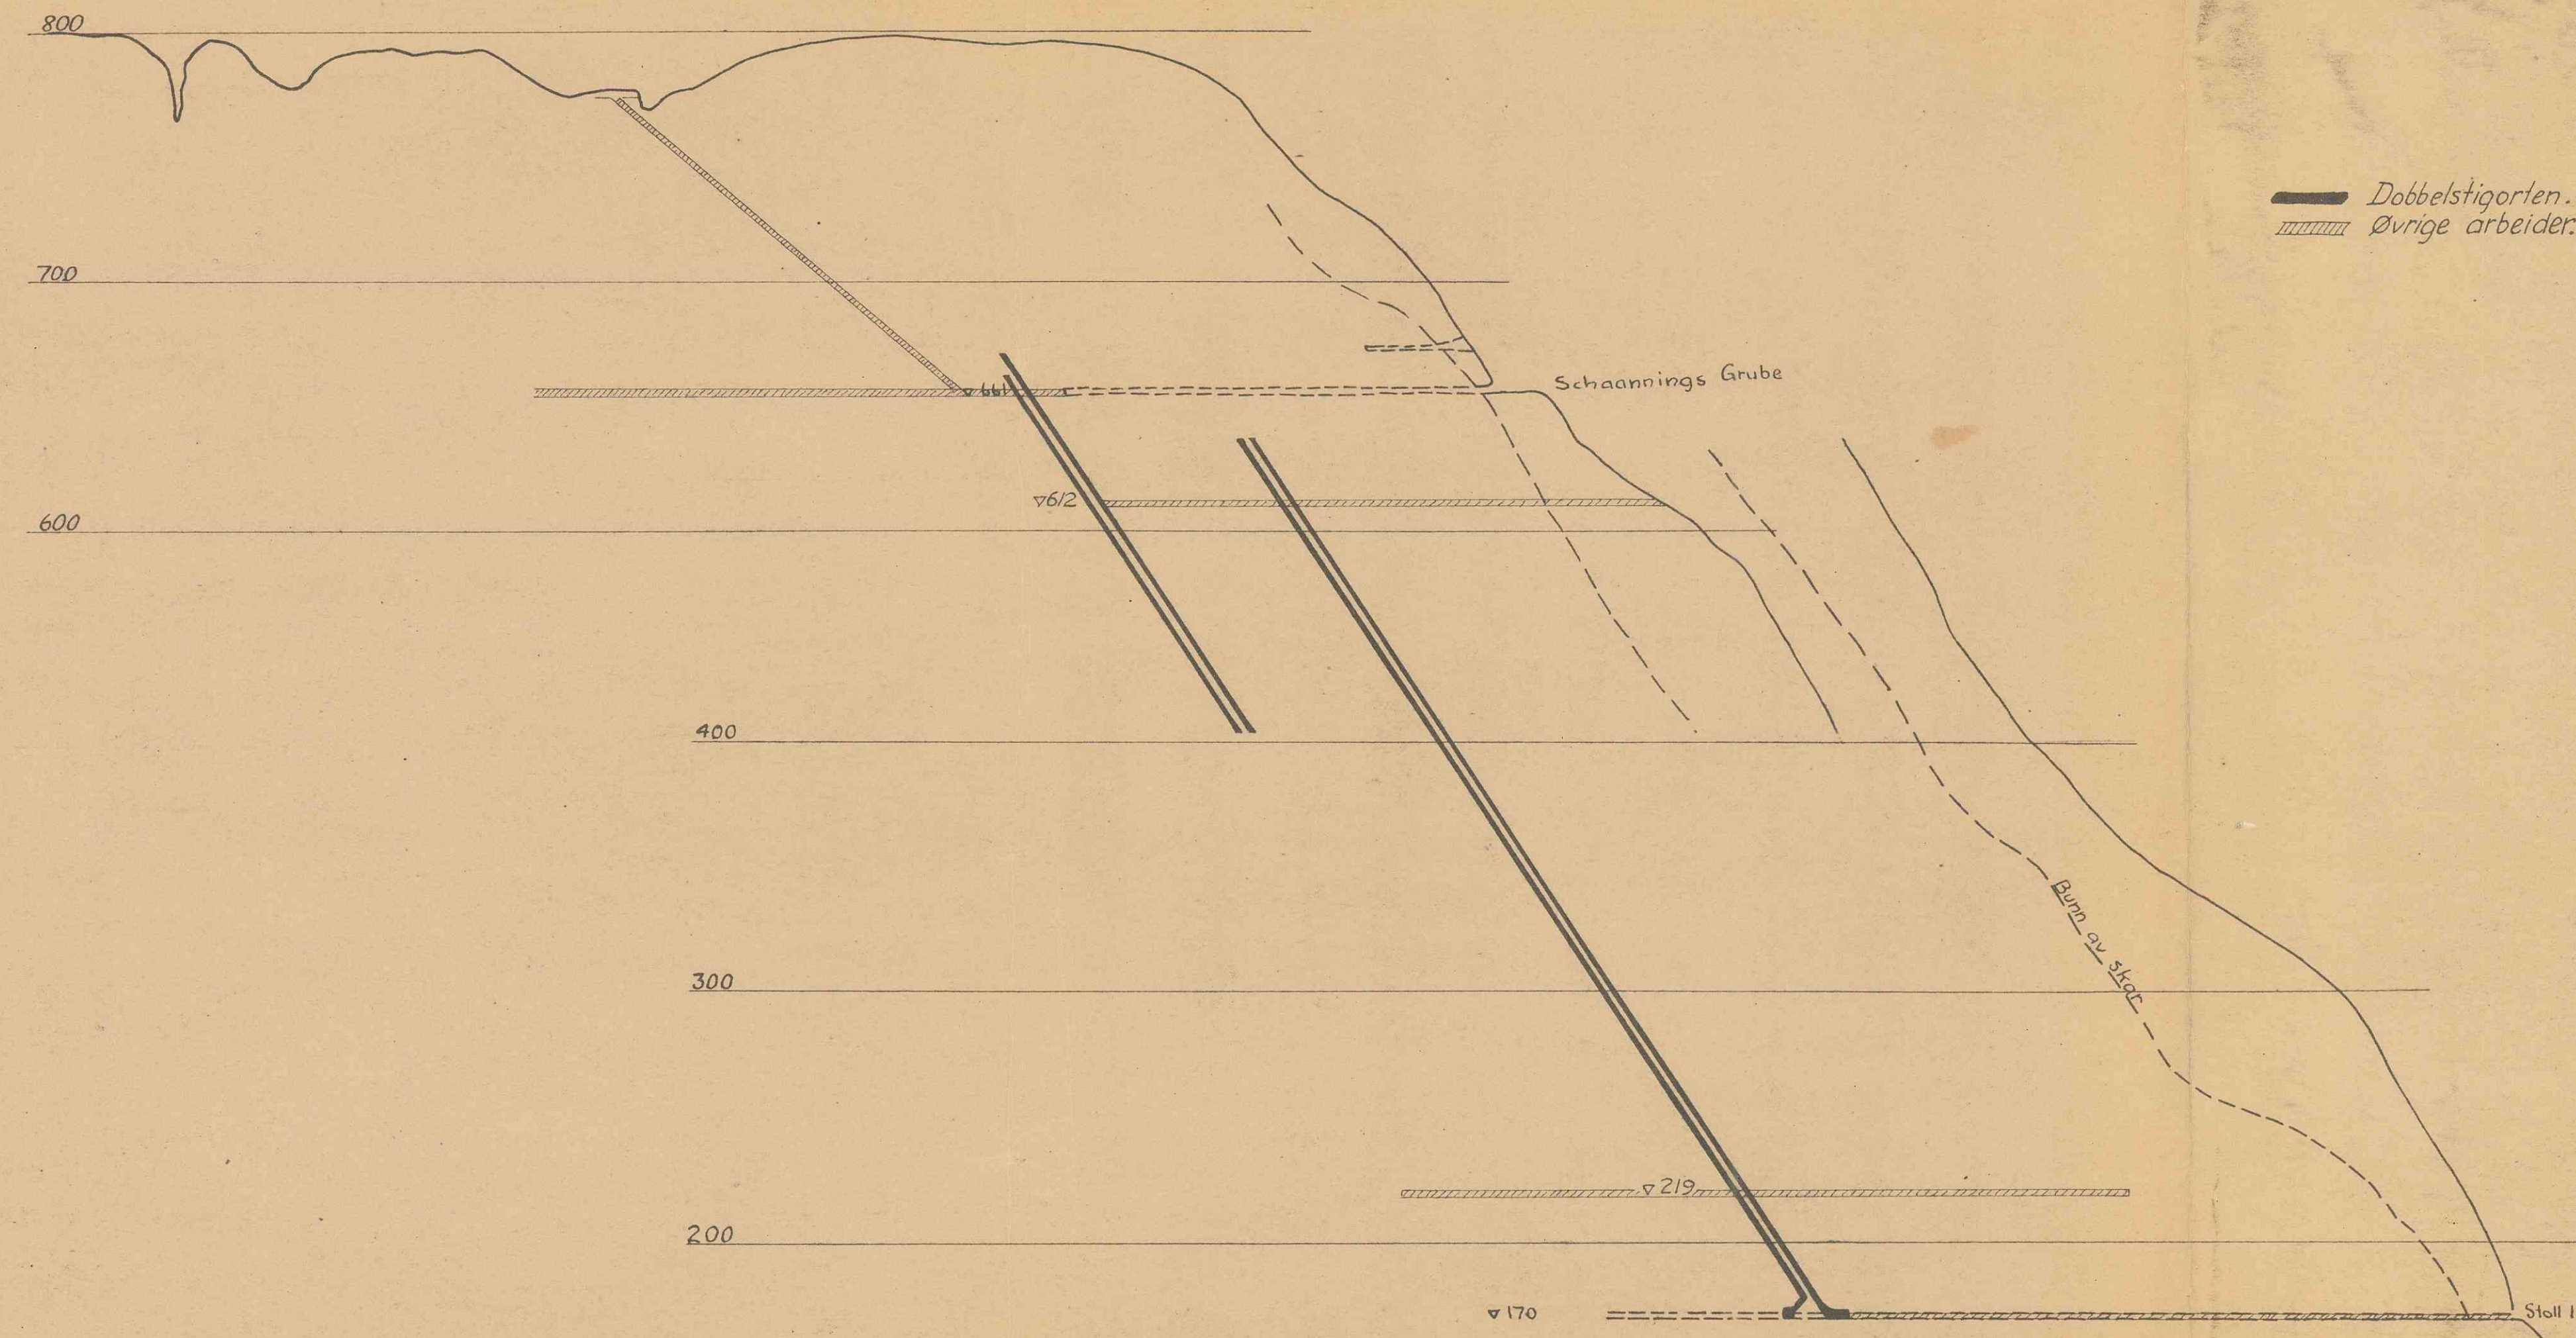

1625

Profil Stoll 1 - Wolframsyn- ken Ørsdalen Gruber.	M. 1:2000	Tegn. A. Bæ juli-54
	Bæ og Sandberg Bergingeniører MNIF	2.201