
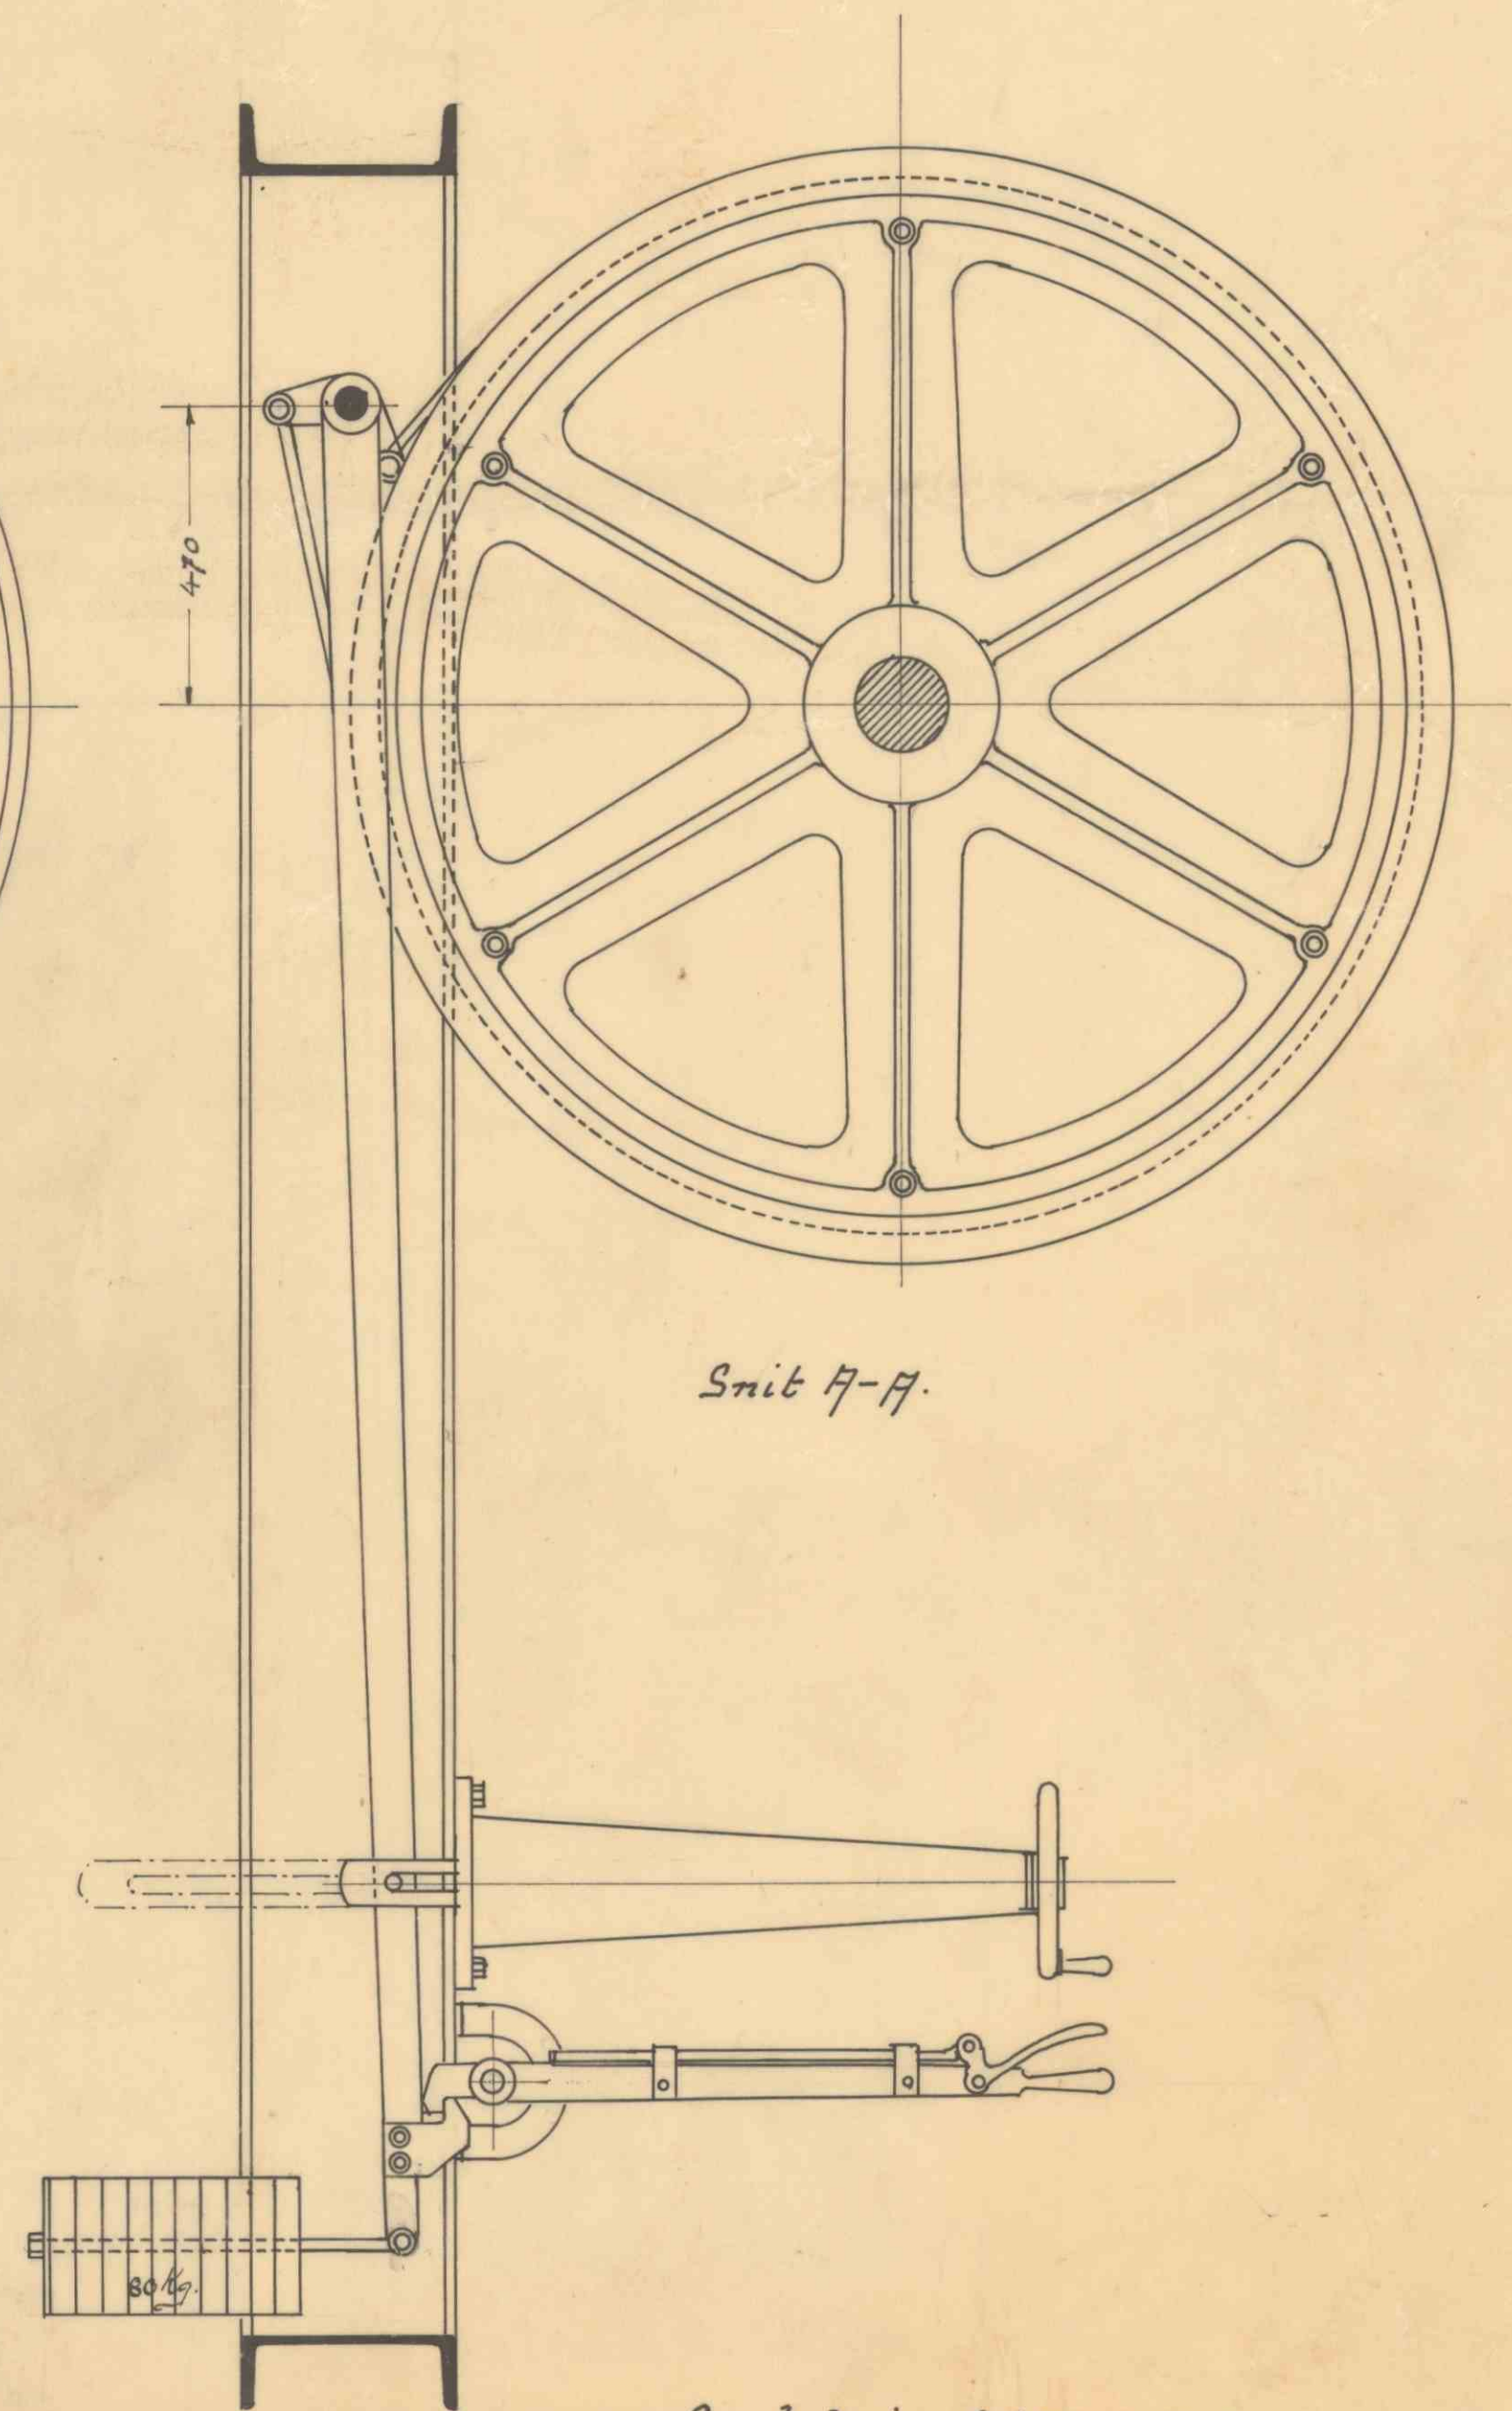
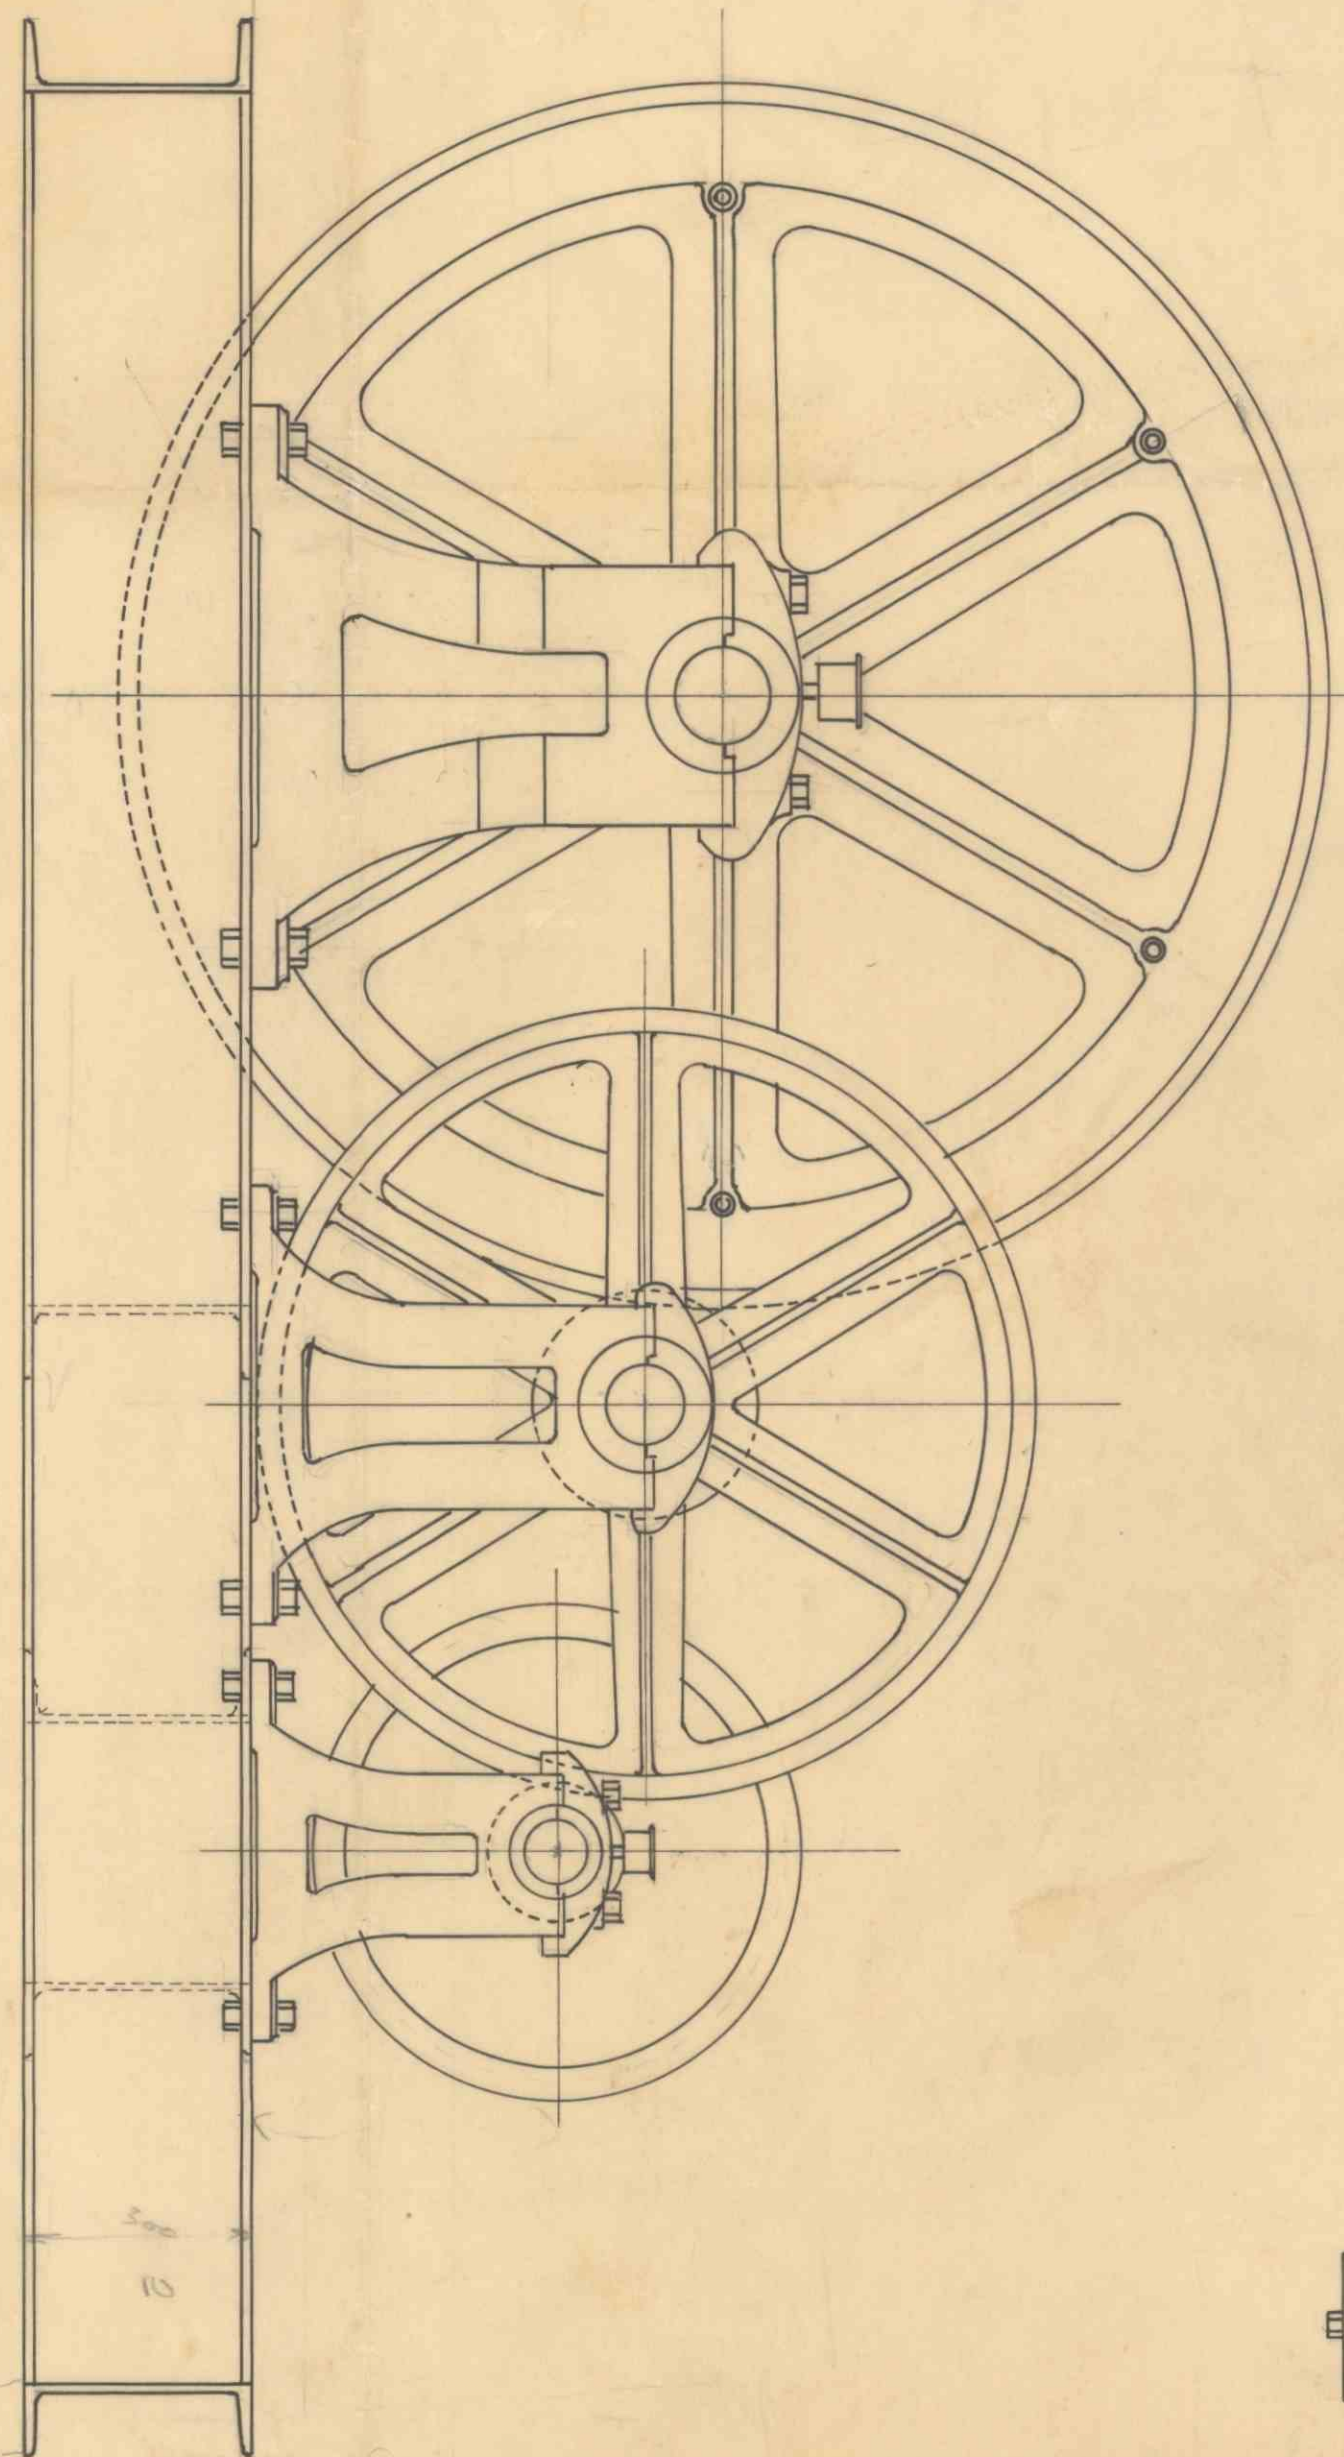
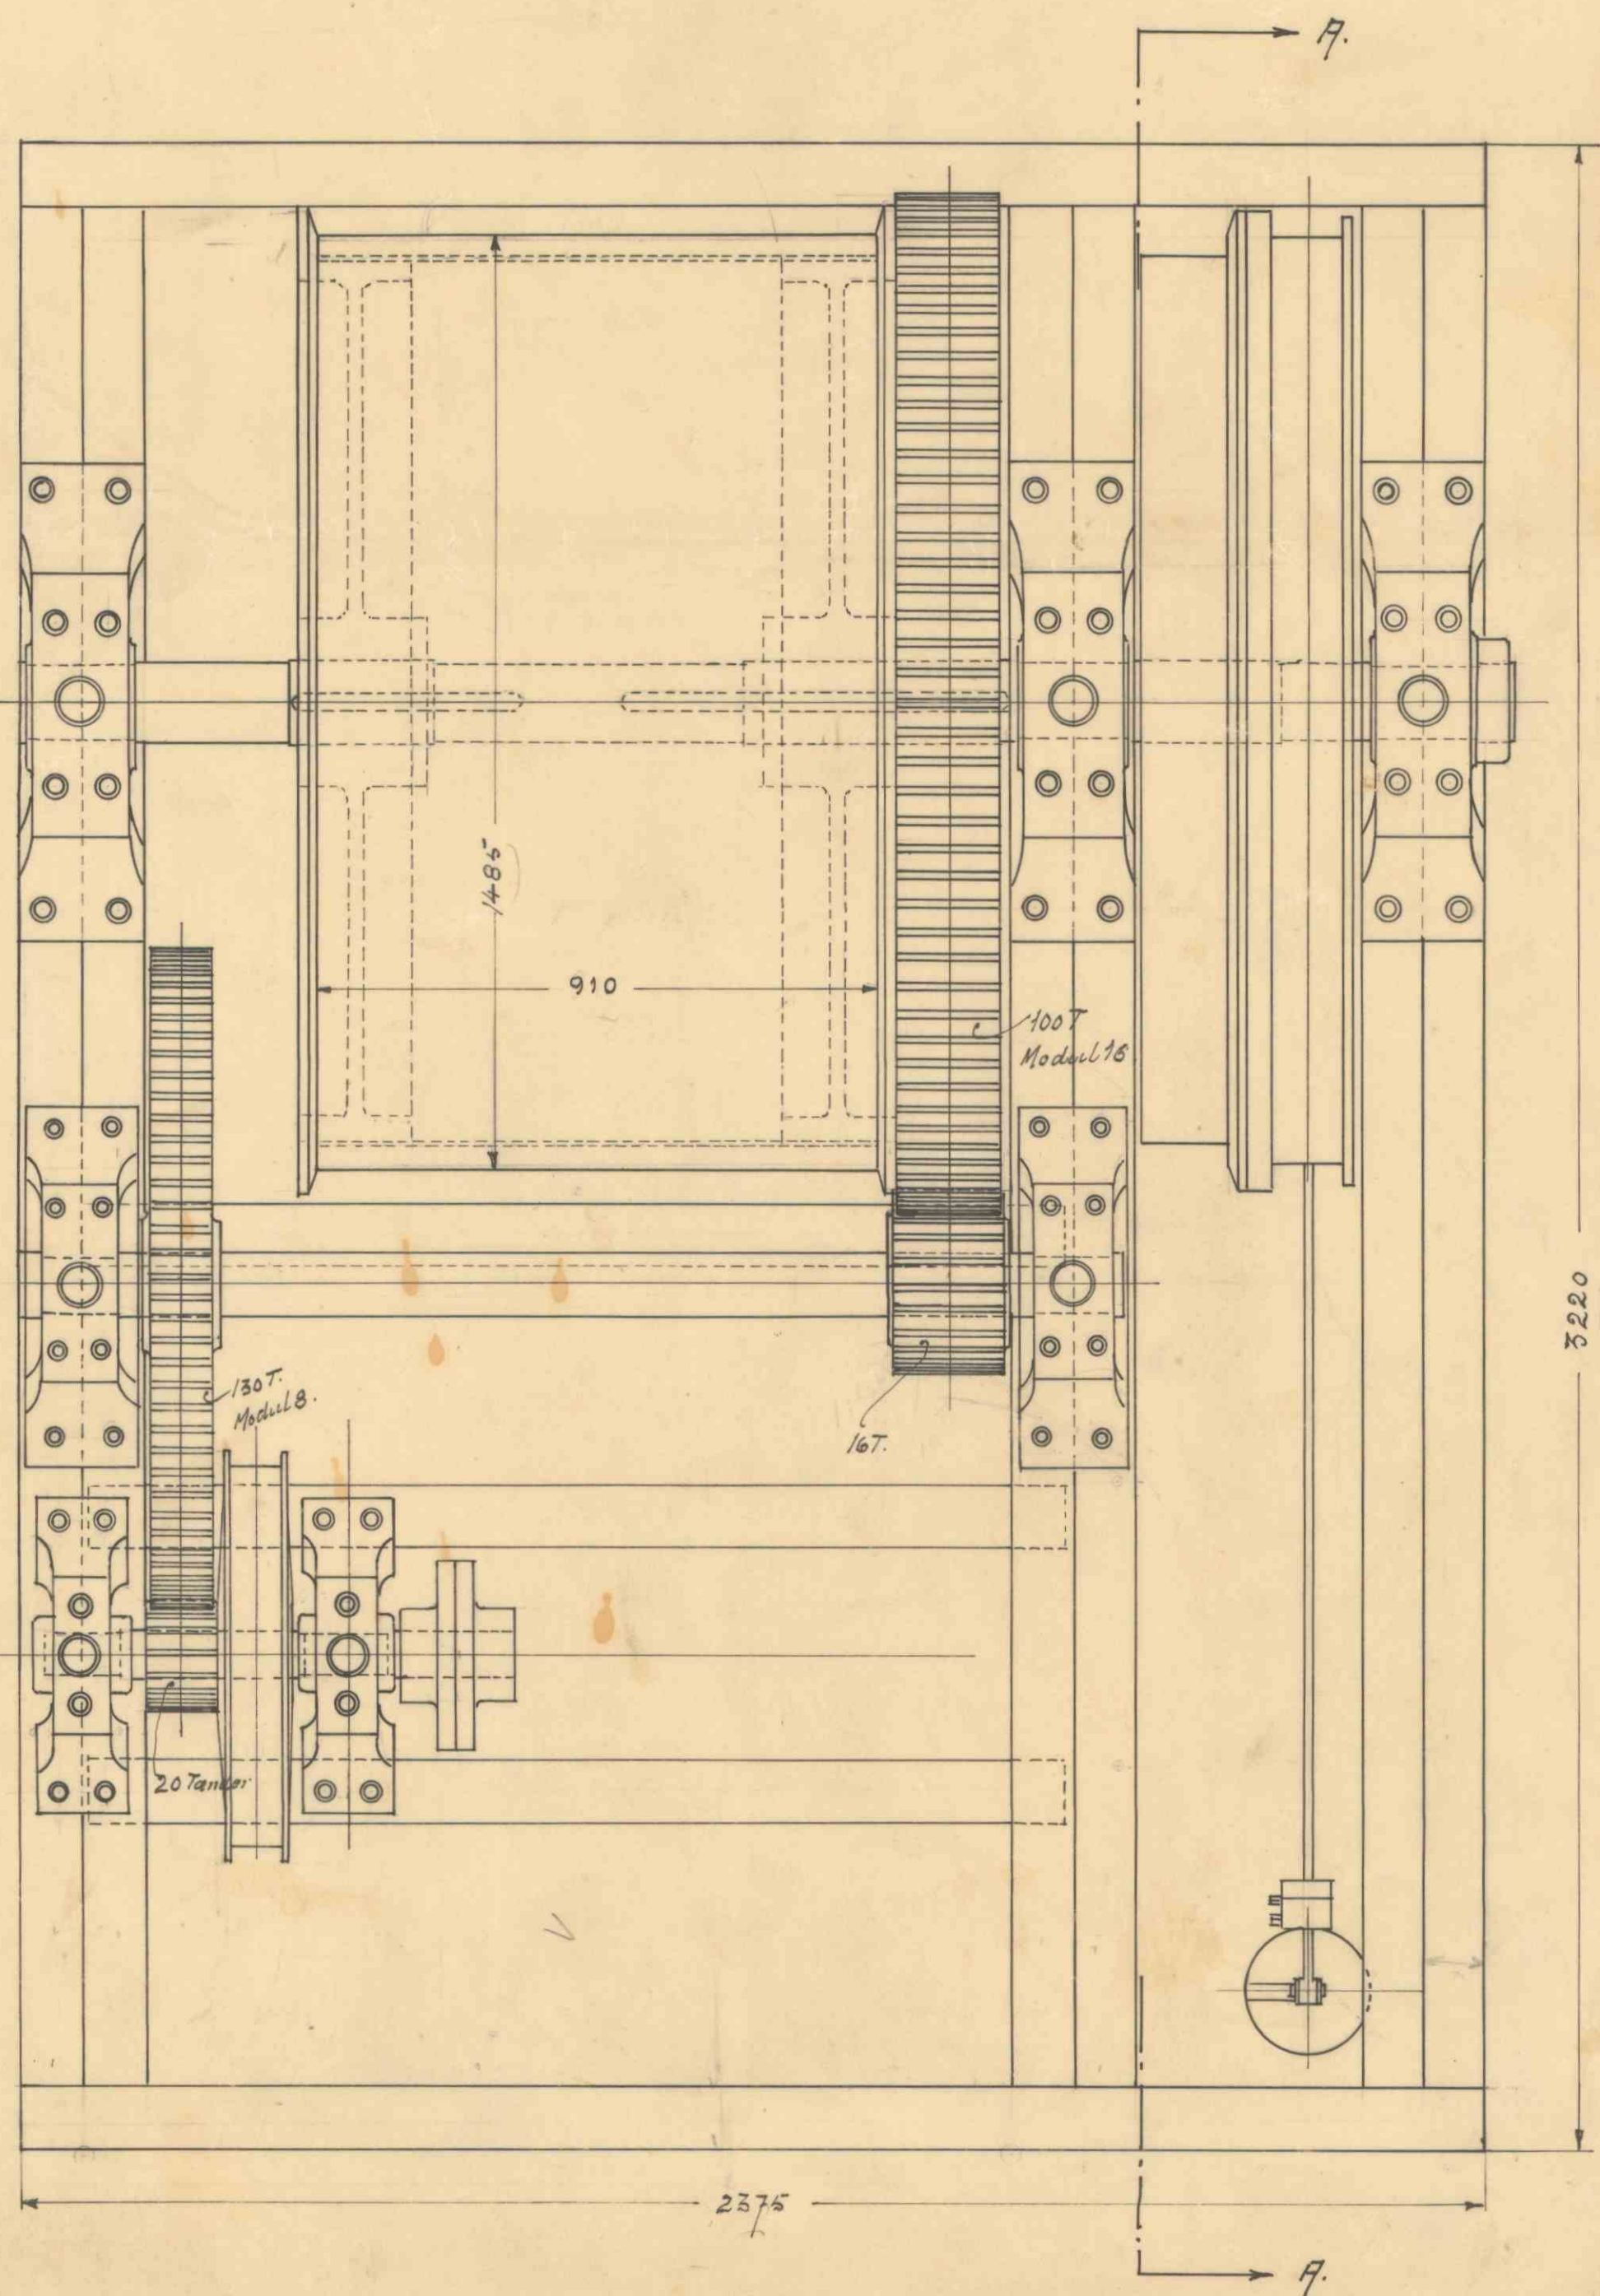


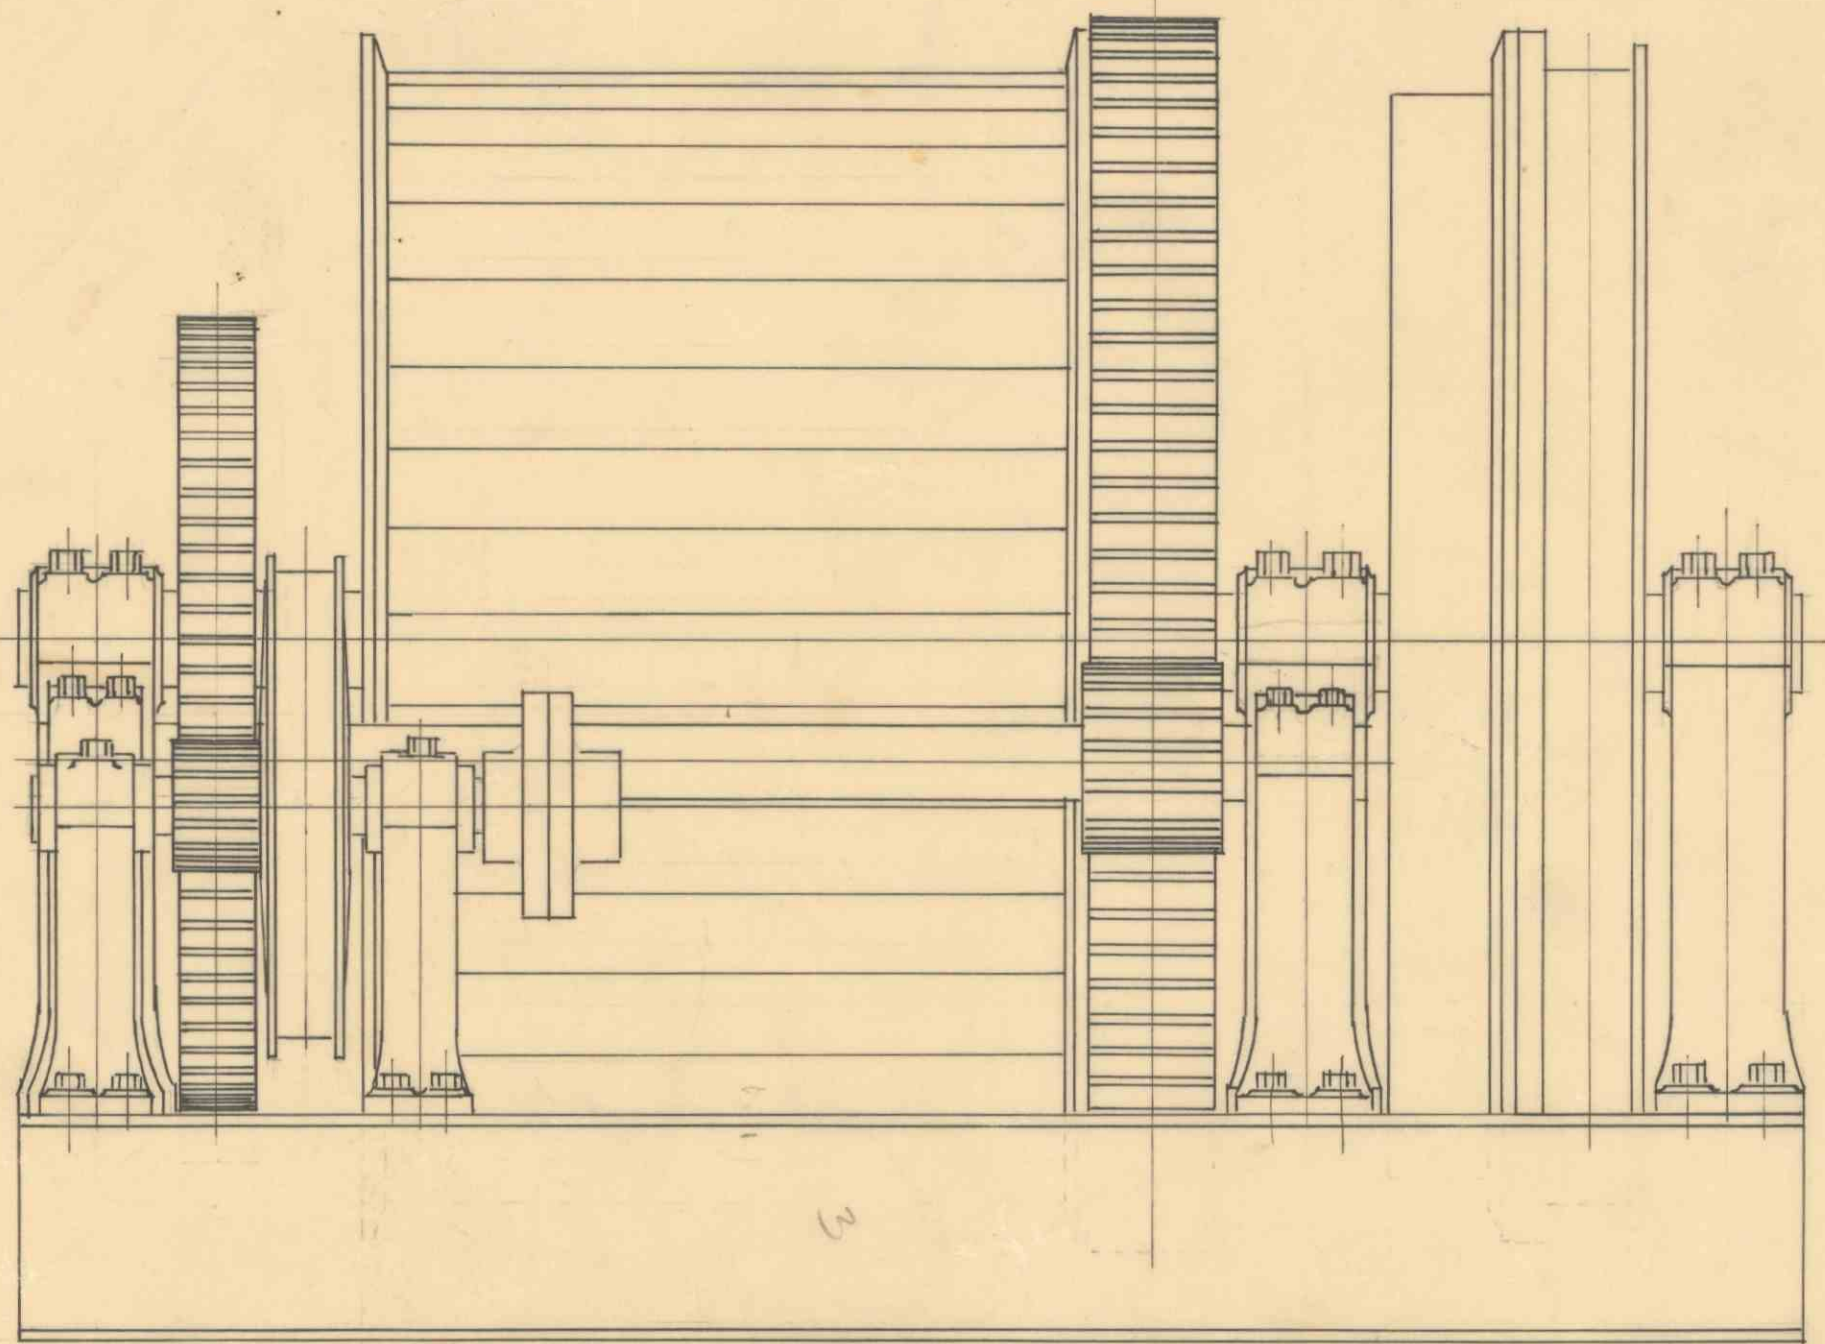

Snit A-A.

Grubeheis (Gl. Ringerike's heis ombygget)
 No 1:10
 1/2" mod.
 Eyje 5/4-37 P.W.