


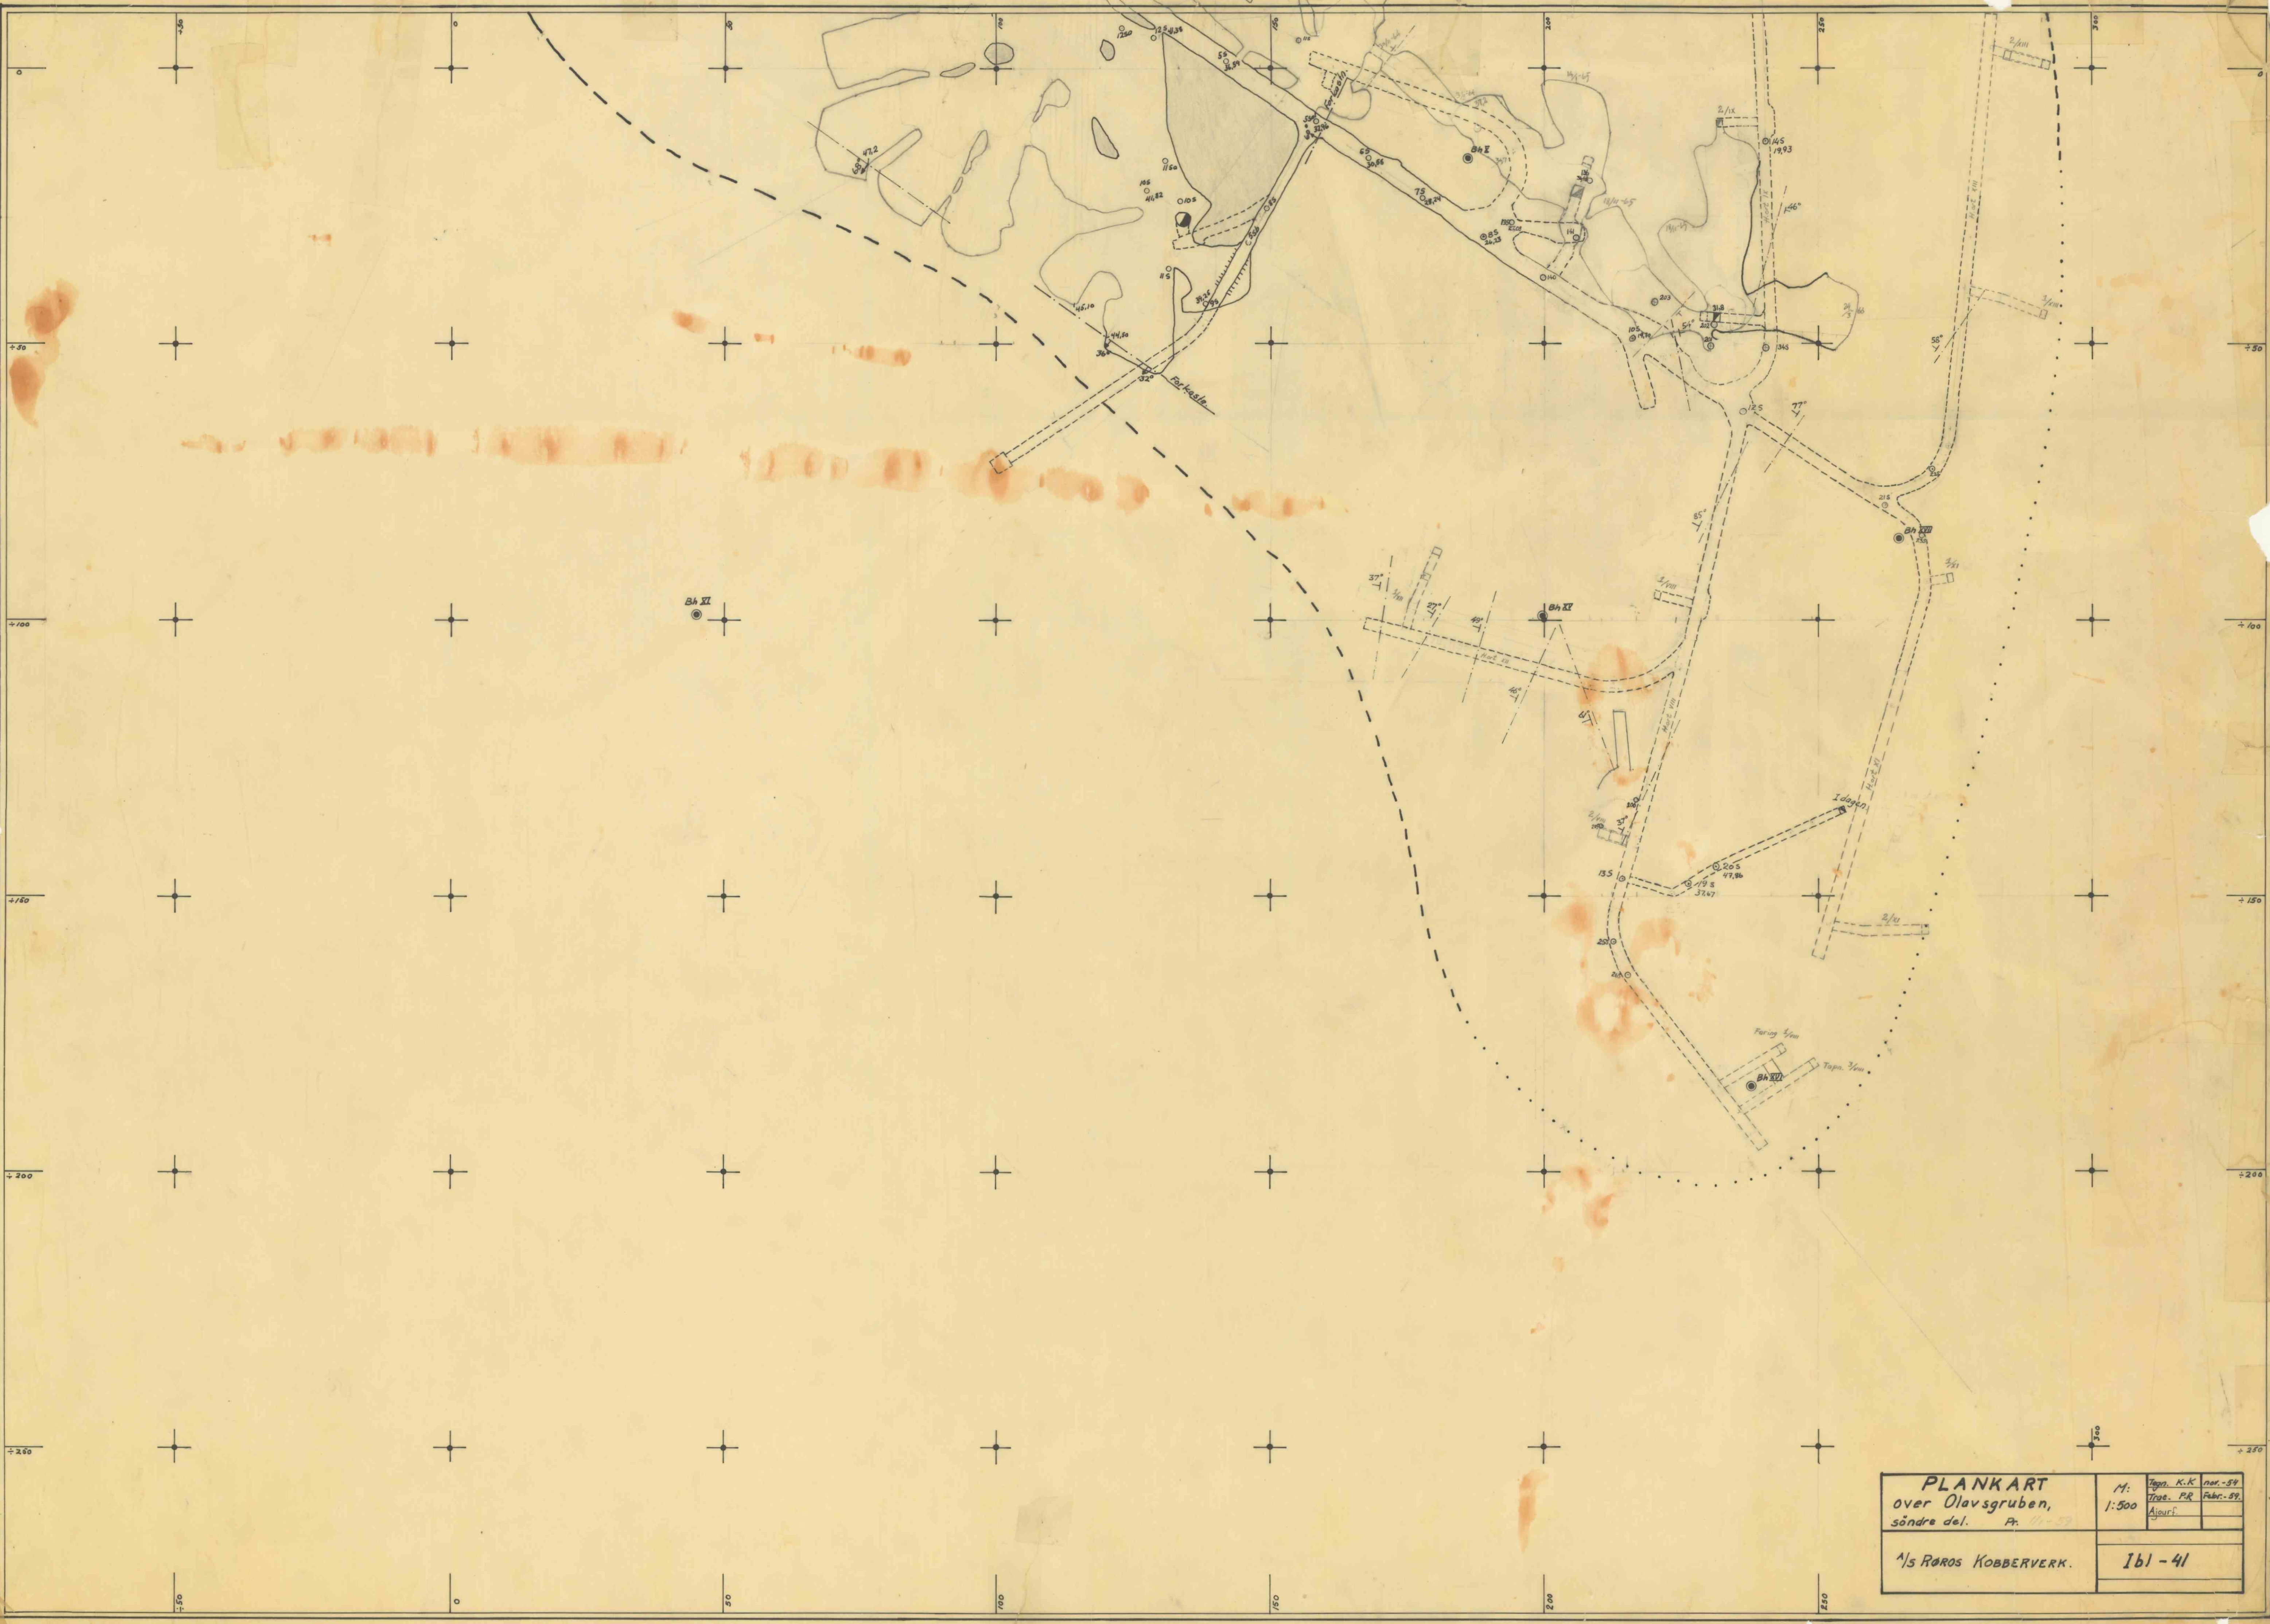

PLANKART over Olavsgruben, søndre del.			M: 1:500	Tegn. K.K. Tegn. P.R. Ajourf.	rev.-54 Febr.-59
1/5 RØROS KOBBERVERK.			1b1-41		