


Prf. 43 + 30 m.

39 ÷ 15 m.

Prf 36 + 16 m.

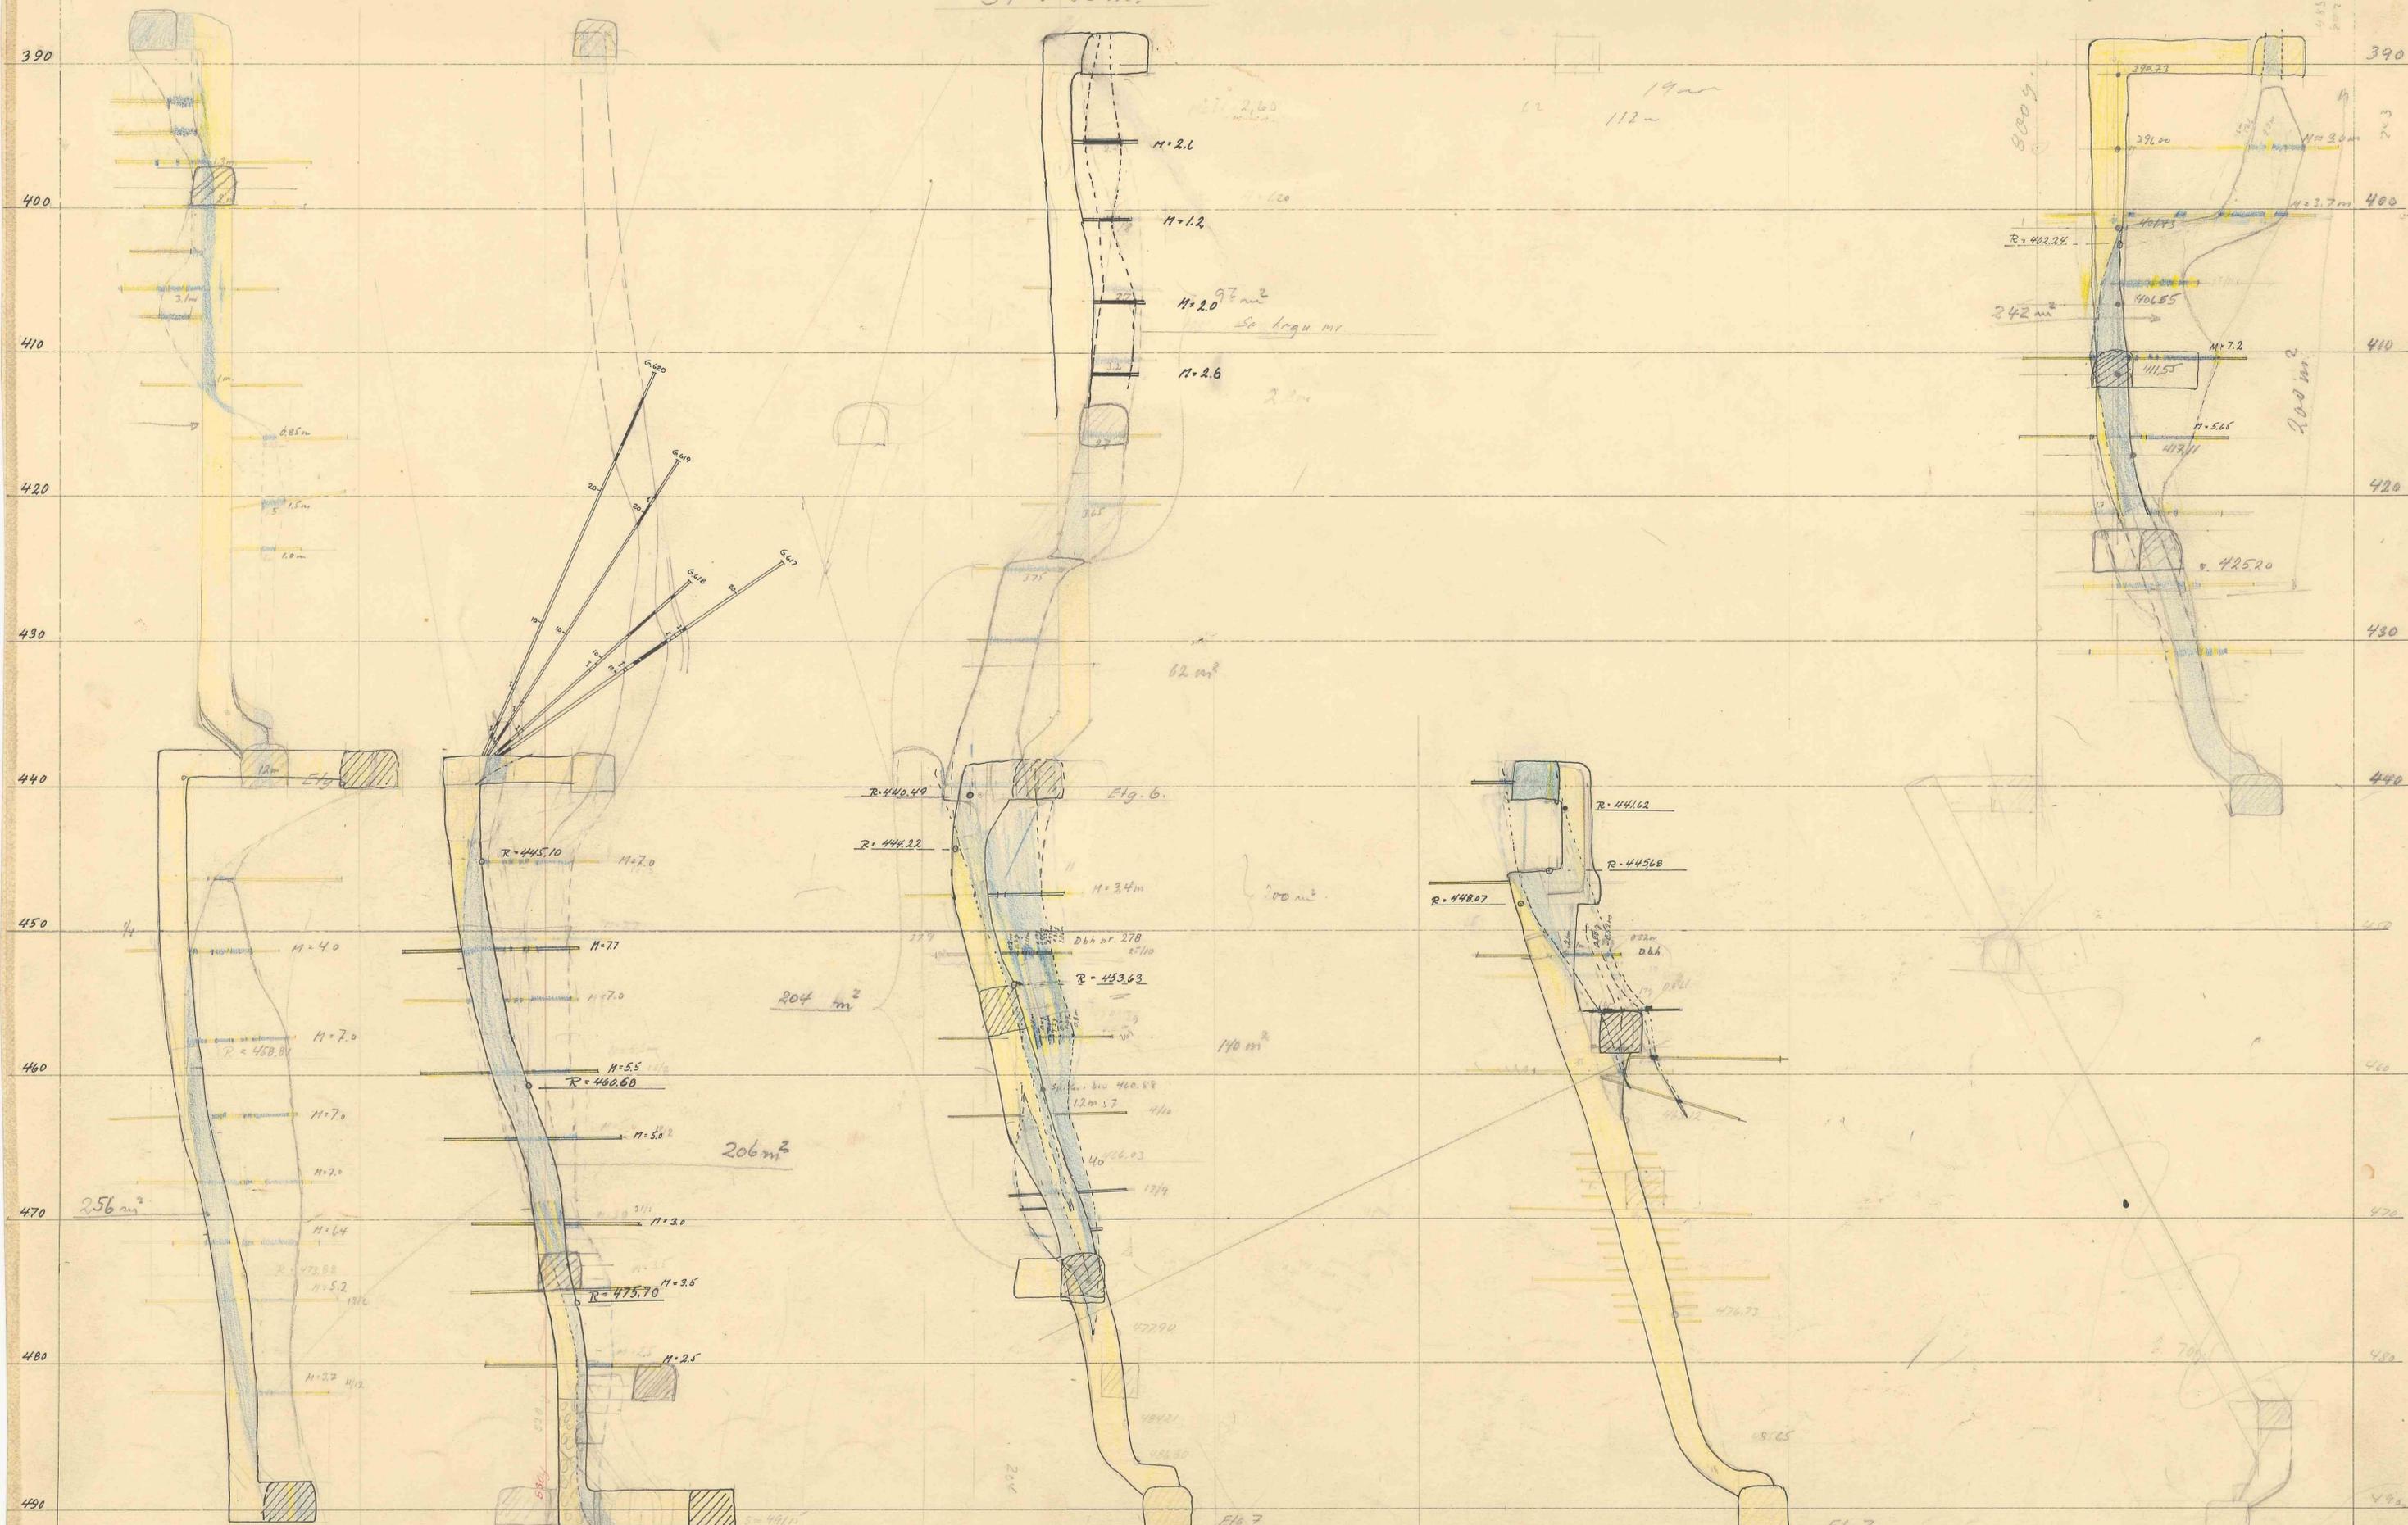

Prf. 43 + 11 m.

Prf. 41 + 26 m.

Prf. 39 ÷ 8 m.

Prf. 38 + 10 m.

Stigorter fra		Skala	Legn.
Etg. 6 og 7.		1:200	Trac.
Fosdalens Bergverks A/S		Kfr.	
Malm		Fotoligning for:	
		Nr. 223	
		Fæstet av:	