


850 Y

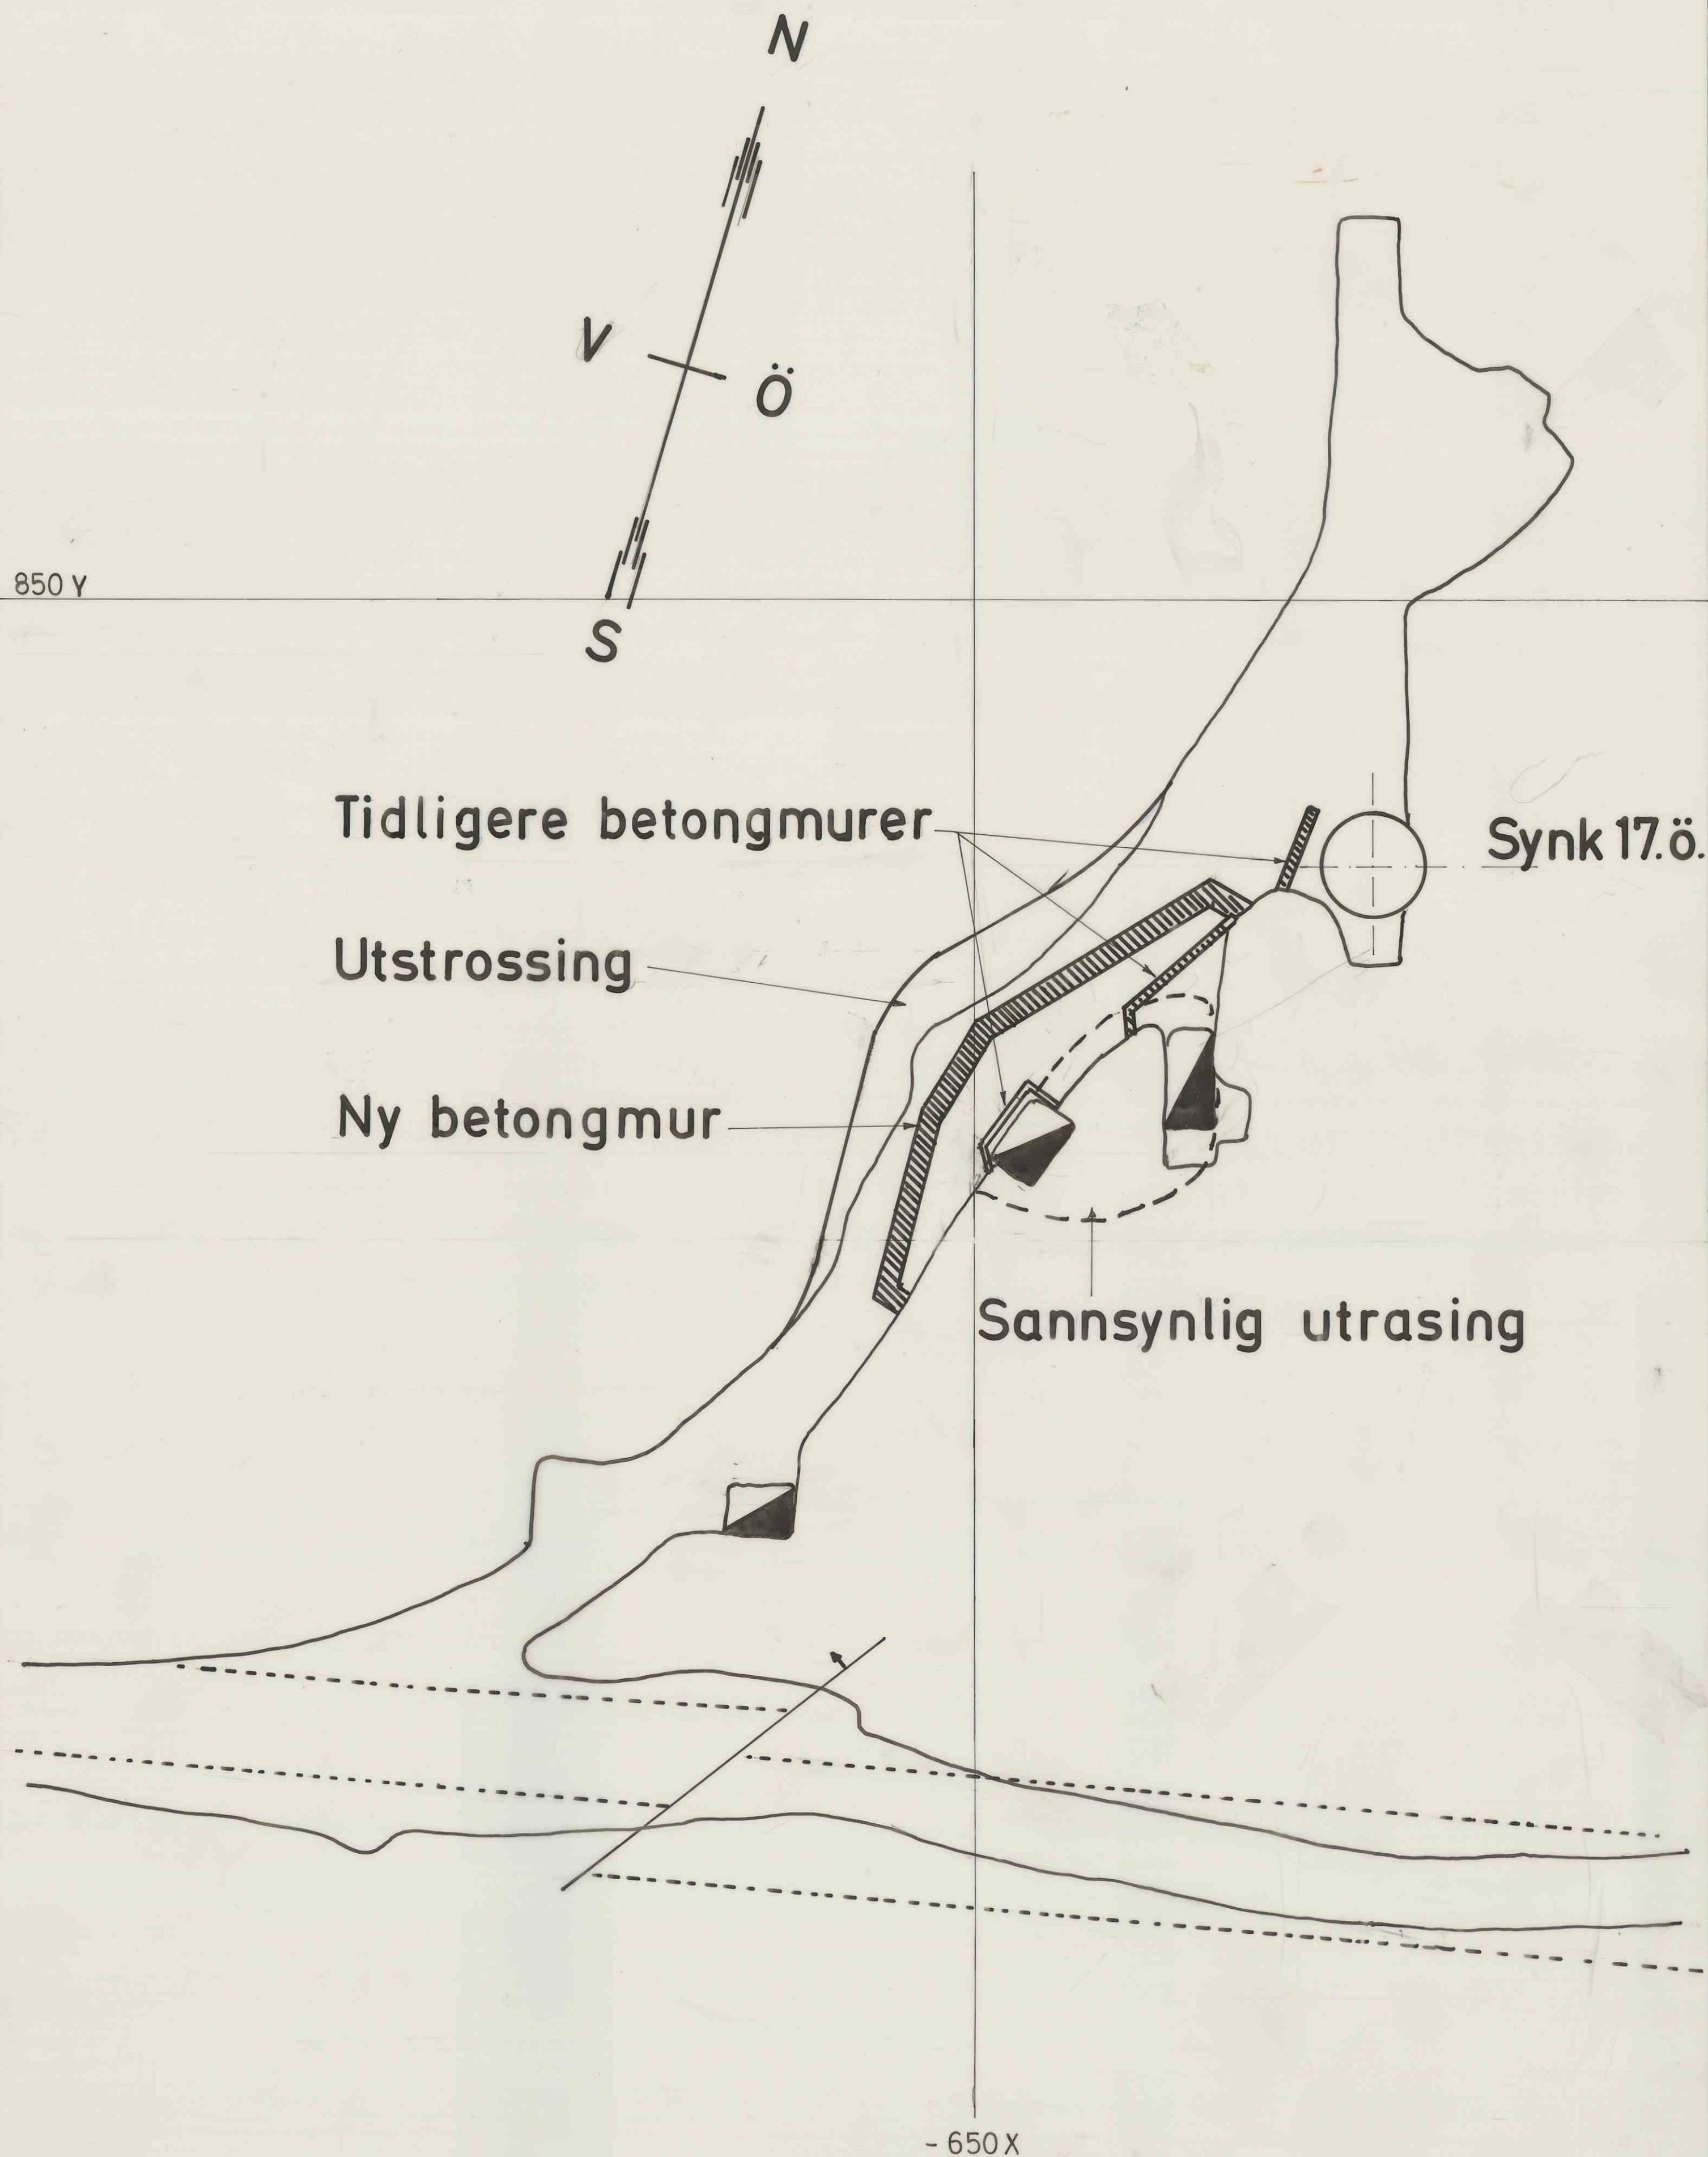

0 10m. 20m.

Pr.17.ö.et.13

F.B.a/s

M. 16-8-71
1:200 J.R.

367-2