


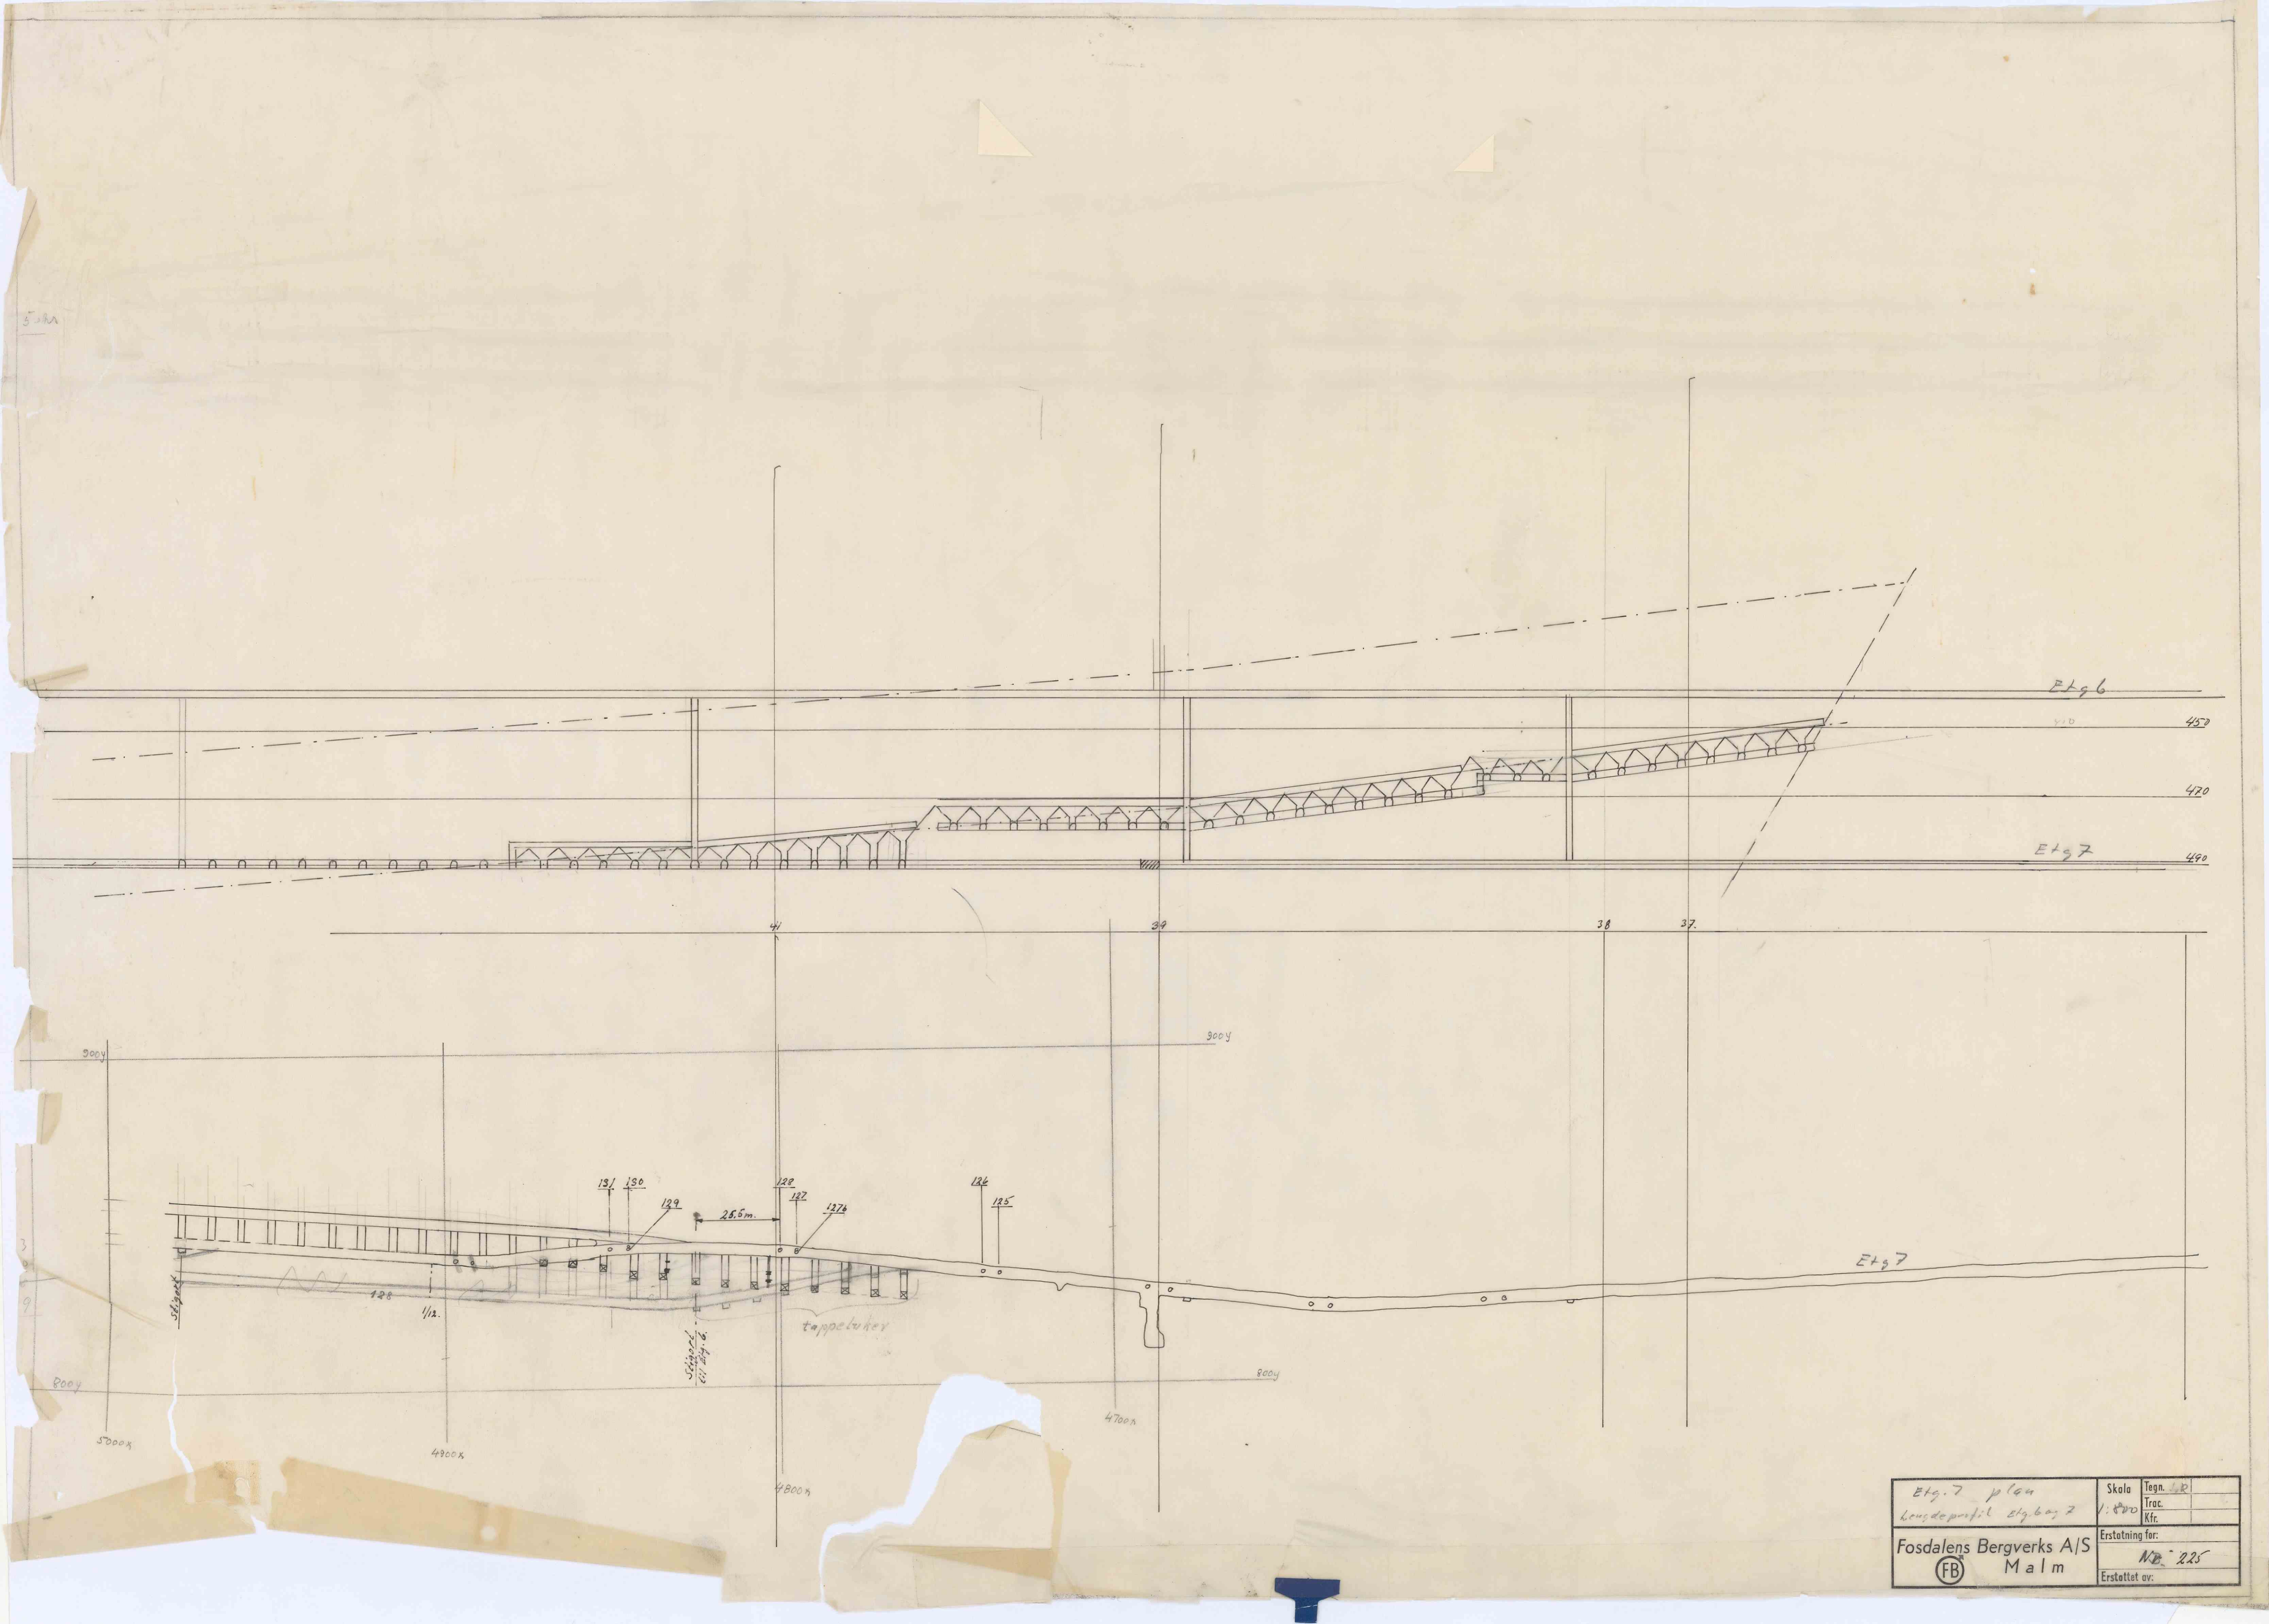

E+7 plan		Skala	Tegn. LR
Landsprofil E+6 og 7		1:800	Trac.
Erstatning for:		Kfr.	
Fosdalens Bergverks A/S		Erstatning for:	
(FB) Malm		Nr. 225	
		Erstattet av:	