

Profil 35


XIII - X ca 95 000 tom

DB	108	1,271 : 8
"	192 og 193	1,287 : 10
"	243	2,432 : 14
"	316	1,718 : 10
		<u>6,708 : 42 = 0,160%</u>

XV - XIII ca 45 000 tom

DB	316	0,360 : 4
"	304	1,710 : 8
"	303	0,344 : 4
		<u>2,414 : 16 = 0,151%</u>

0.49

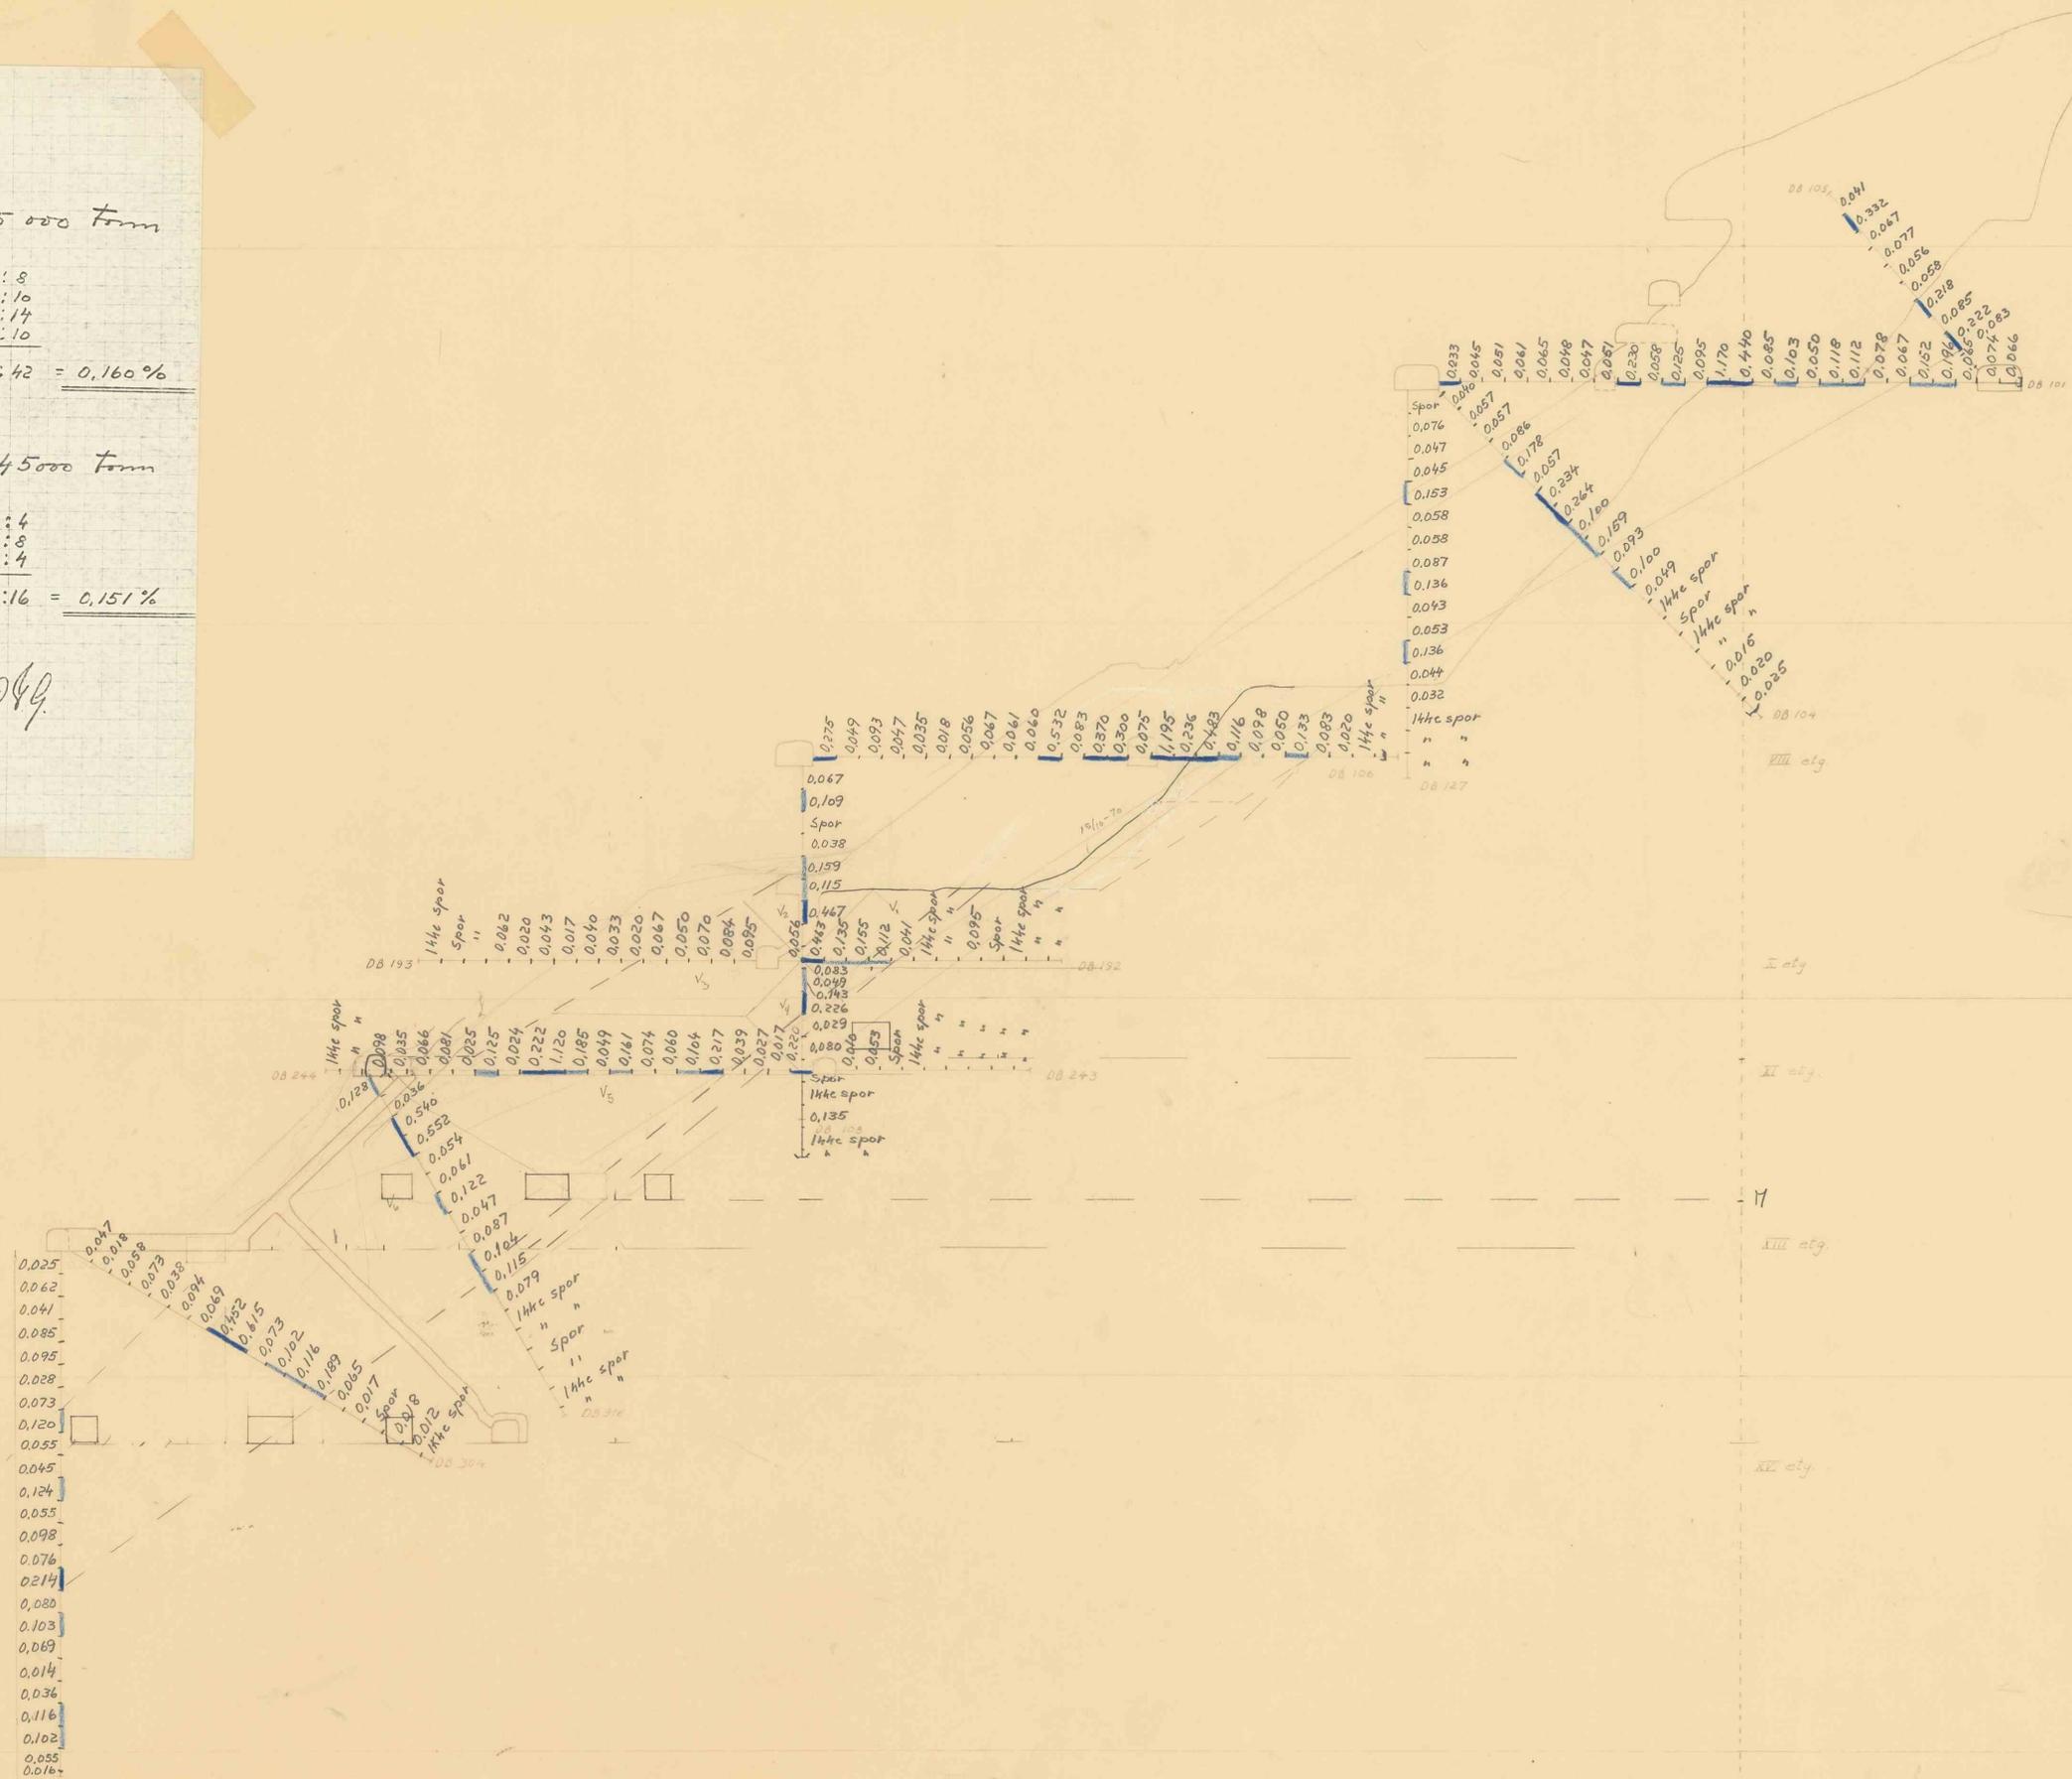

Ajour pr 14.-1.-70. S.S.

Profil 35 Knaben II	Målestokk 1:500	Fig. 3
3 Knaben Højbeingsgrøder	01.304	