


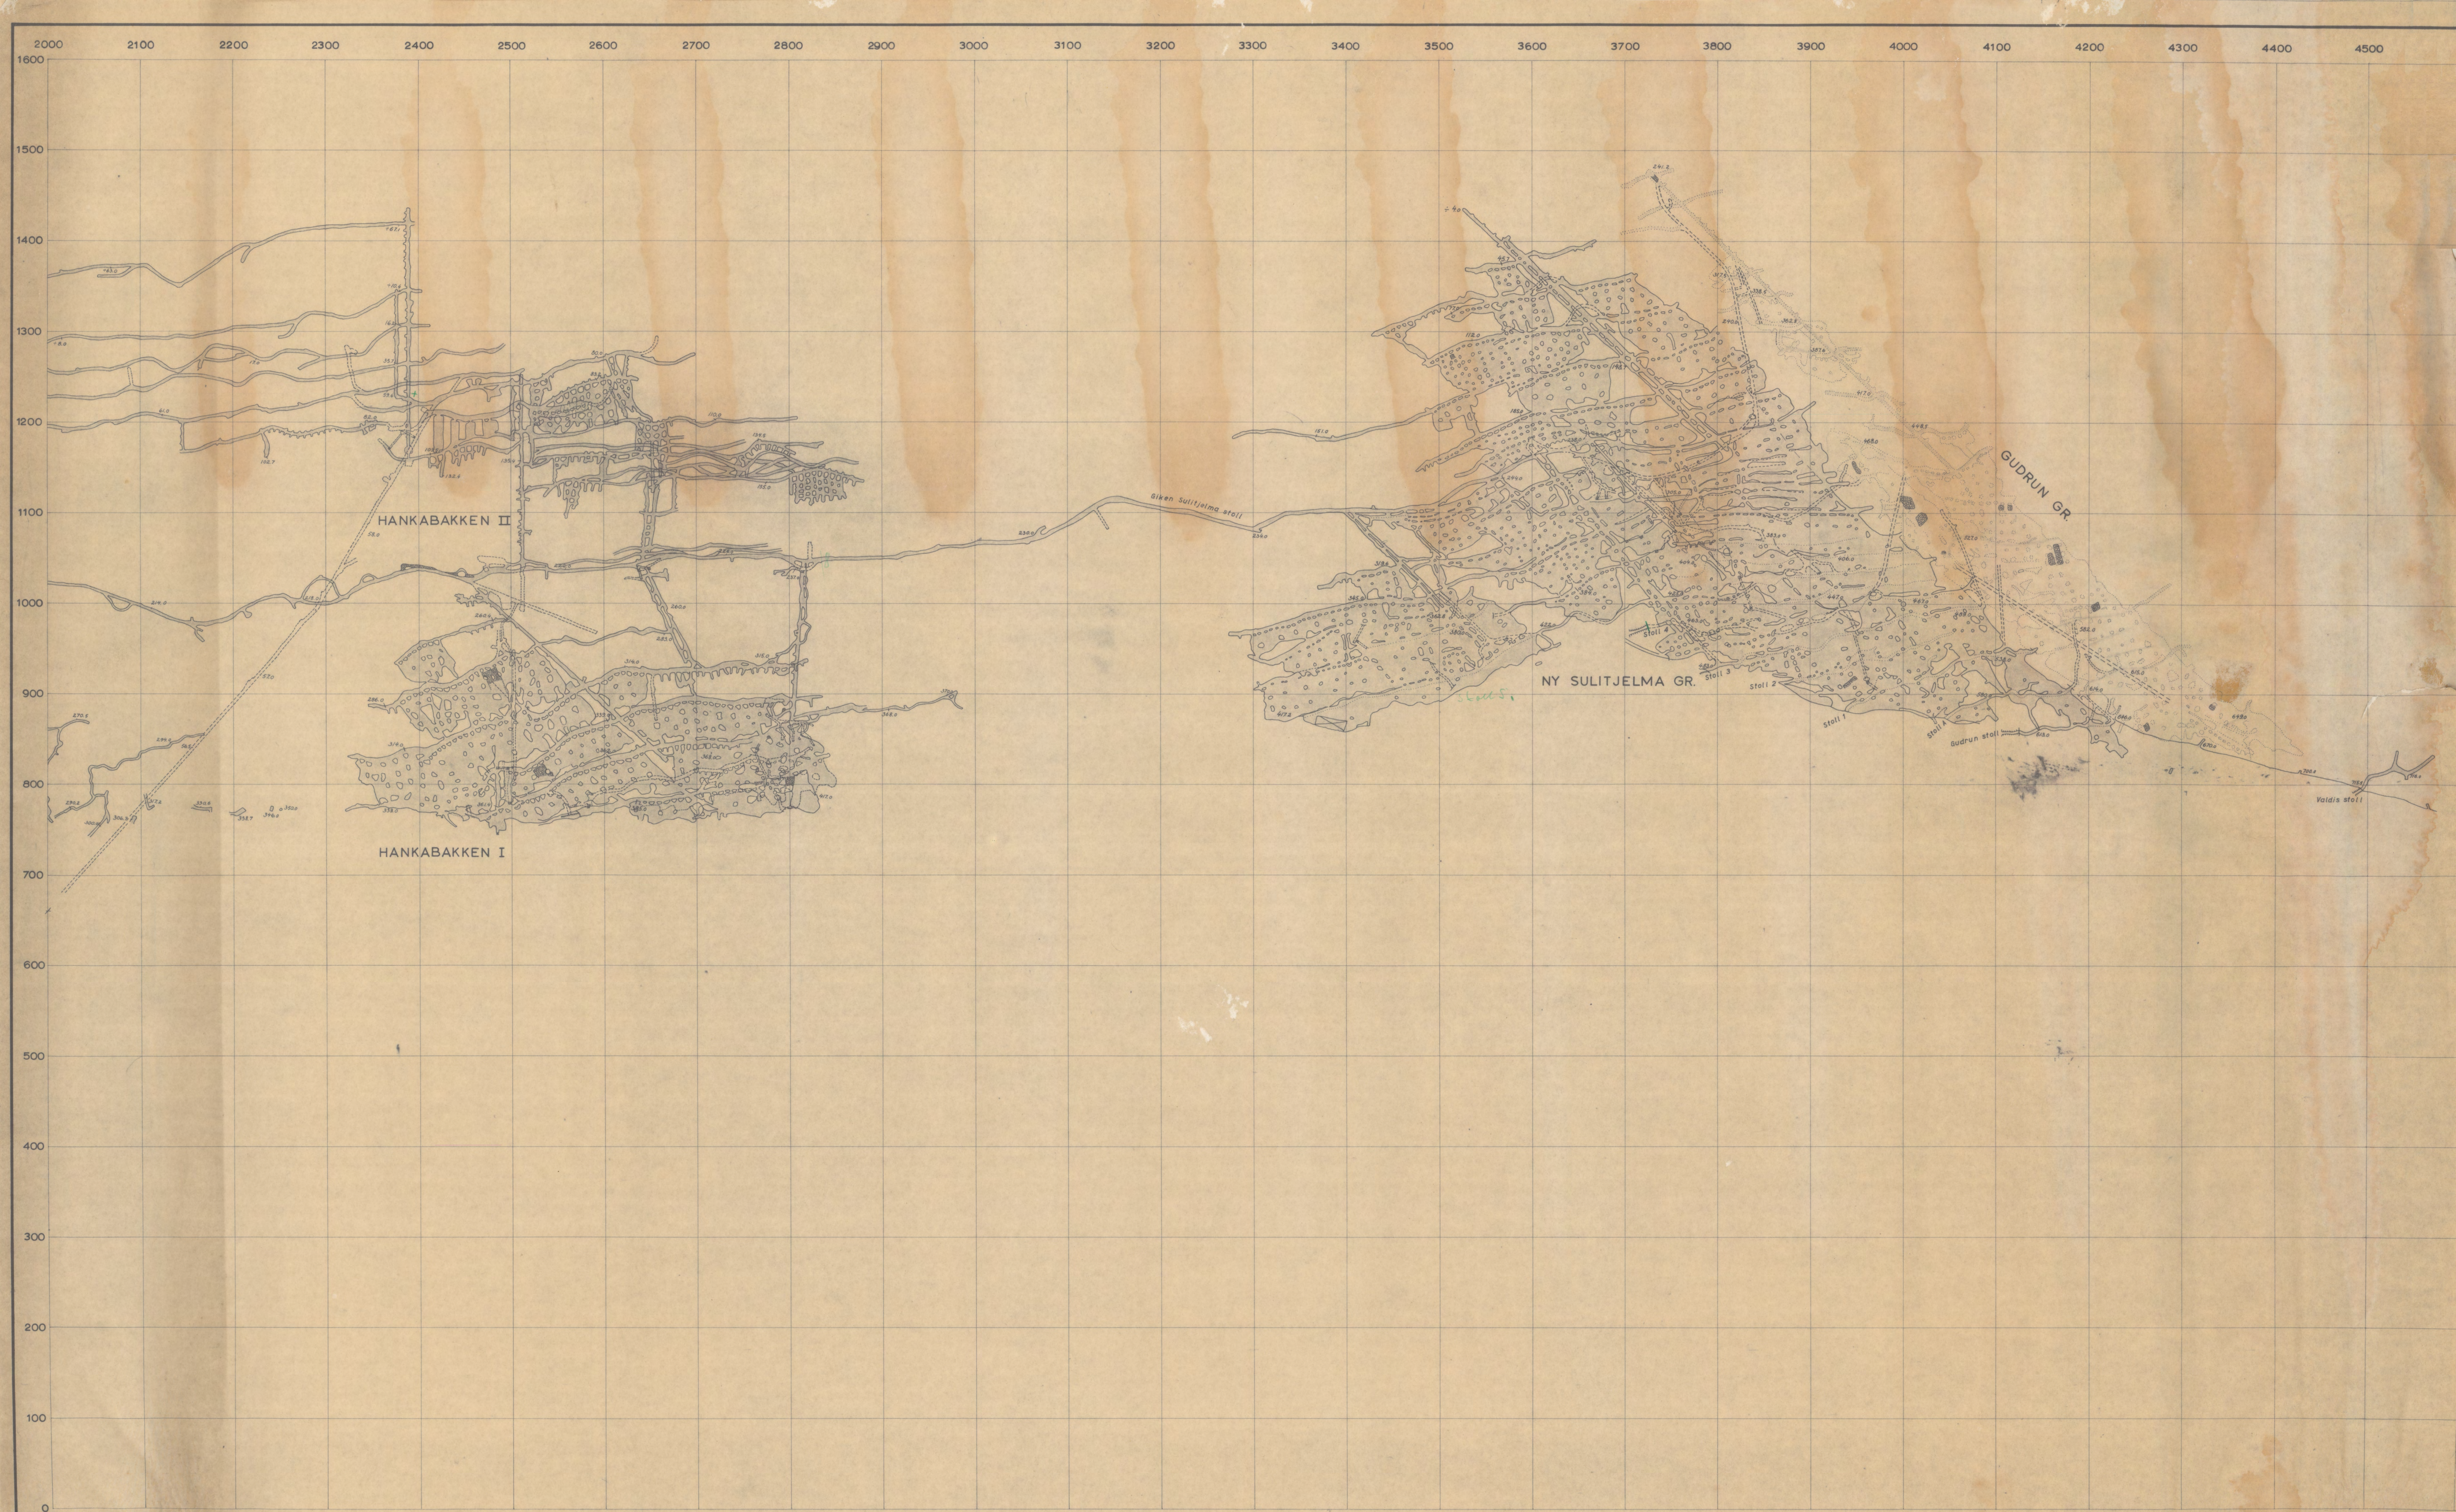

NY SULITJELMA OG HANKABAKKEN

H. K. B. Nr. 1-2.