


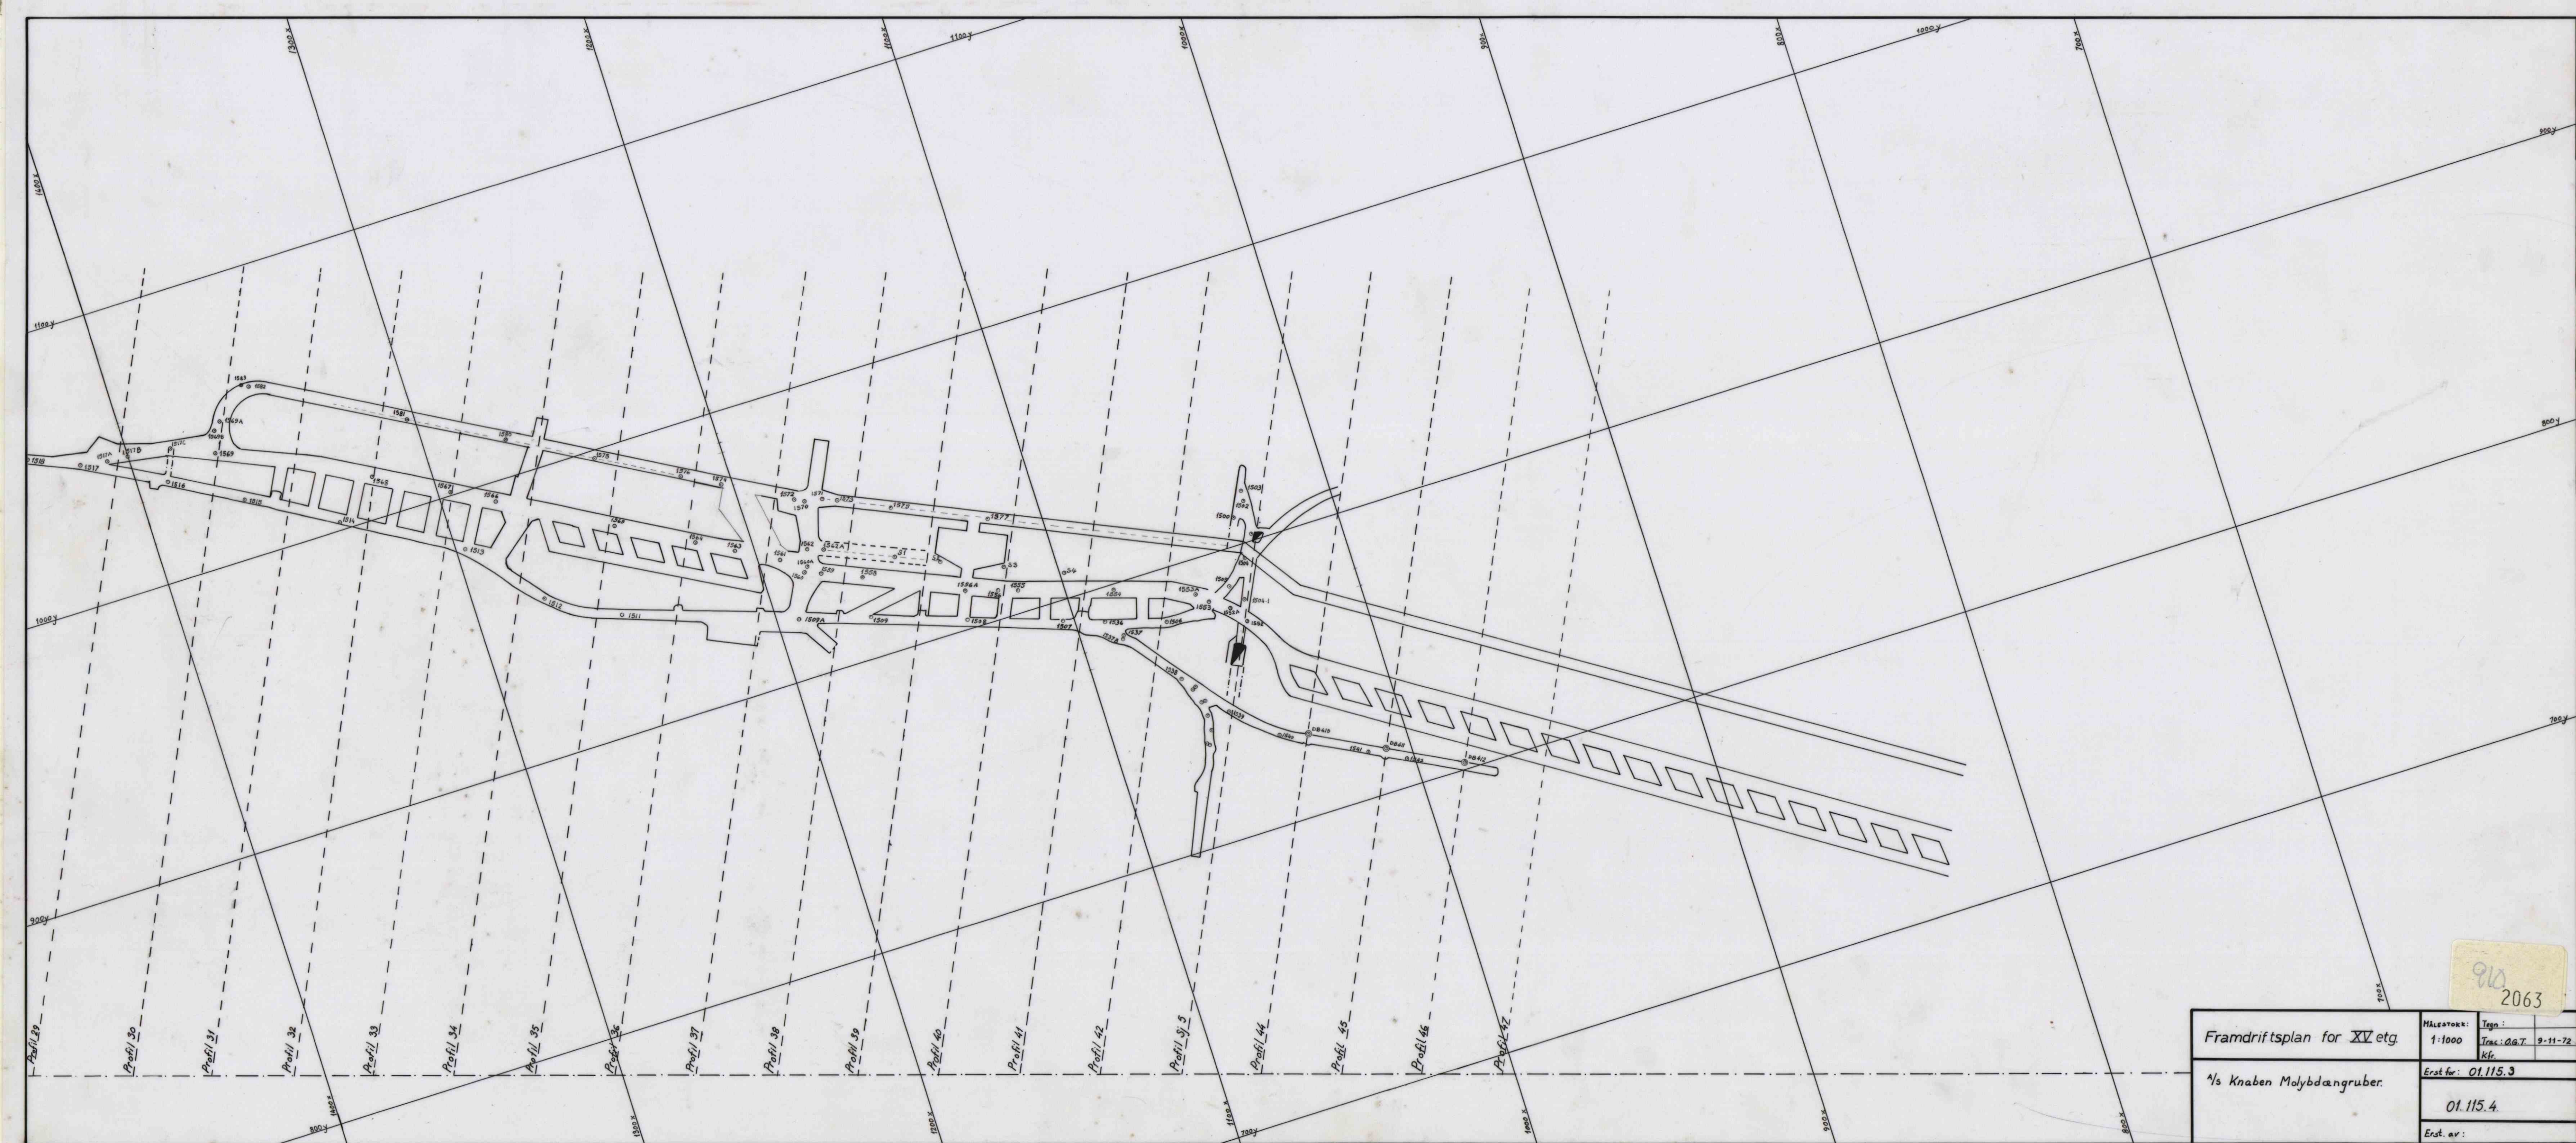

2063

Framdriftsplan for <u>XV</u> etg.	MALESTOKK:	1:1000	Træn:	Trac: 06.7	9-11-72
			Kfr.		
2/3 Knaben Molybdangruber.	Erst for:	01.115.3			
		01.115.4			
	Erst. av:				