



LENGDESNITT:
MALMBRUDD: „Z“

1/500.

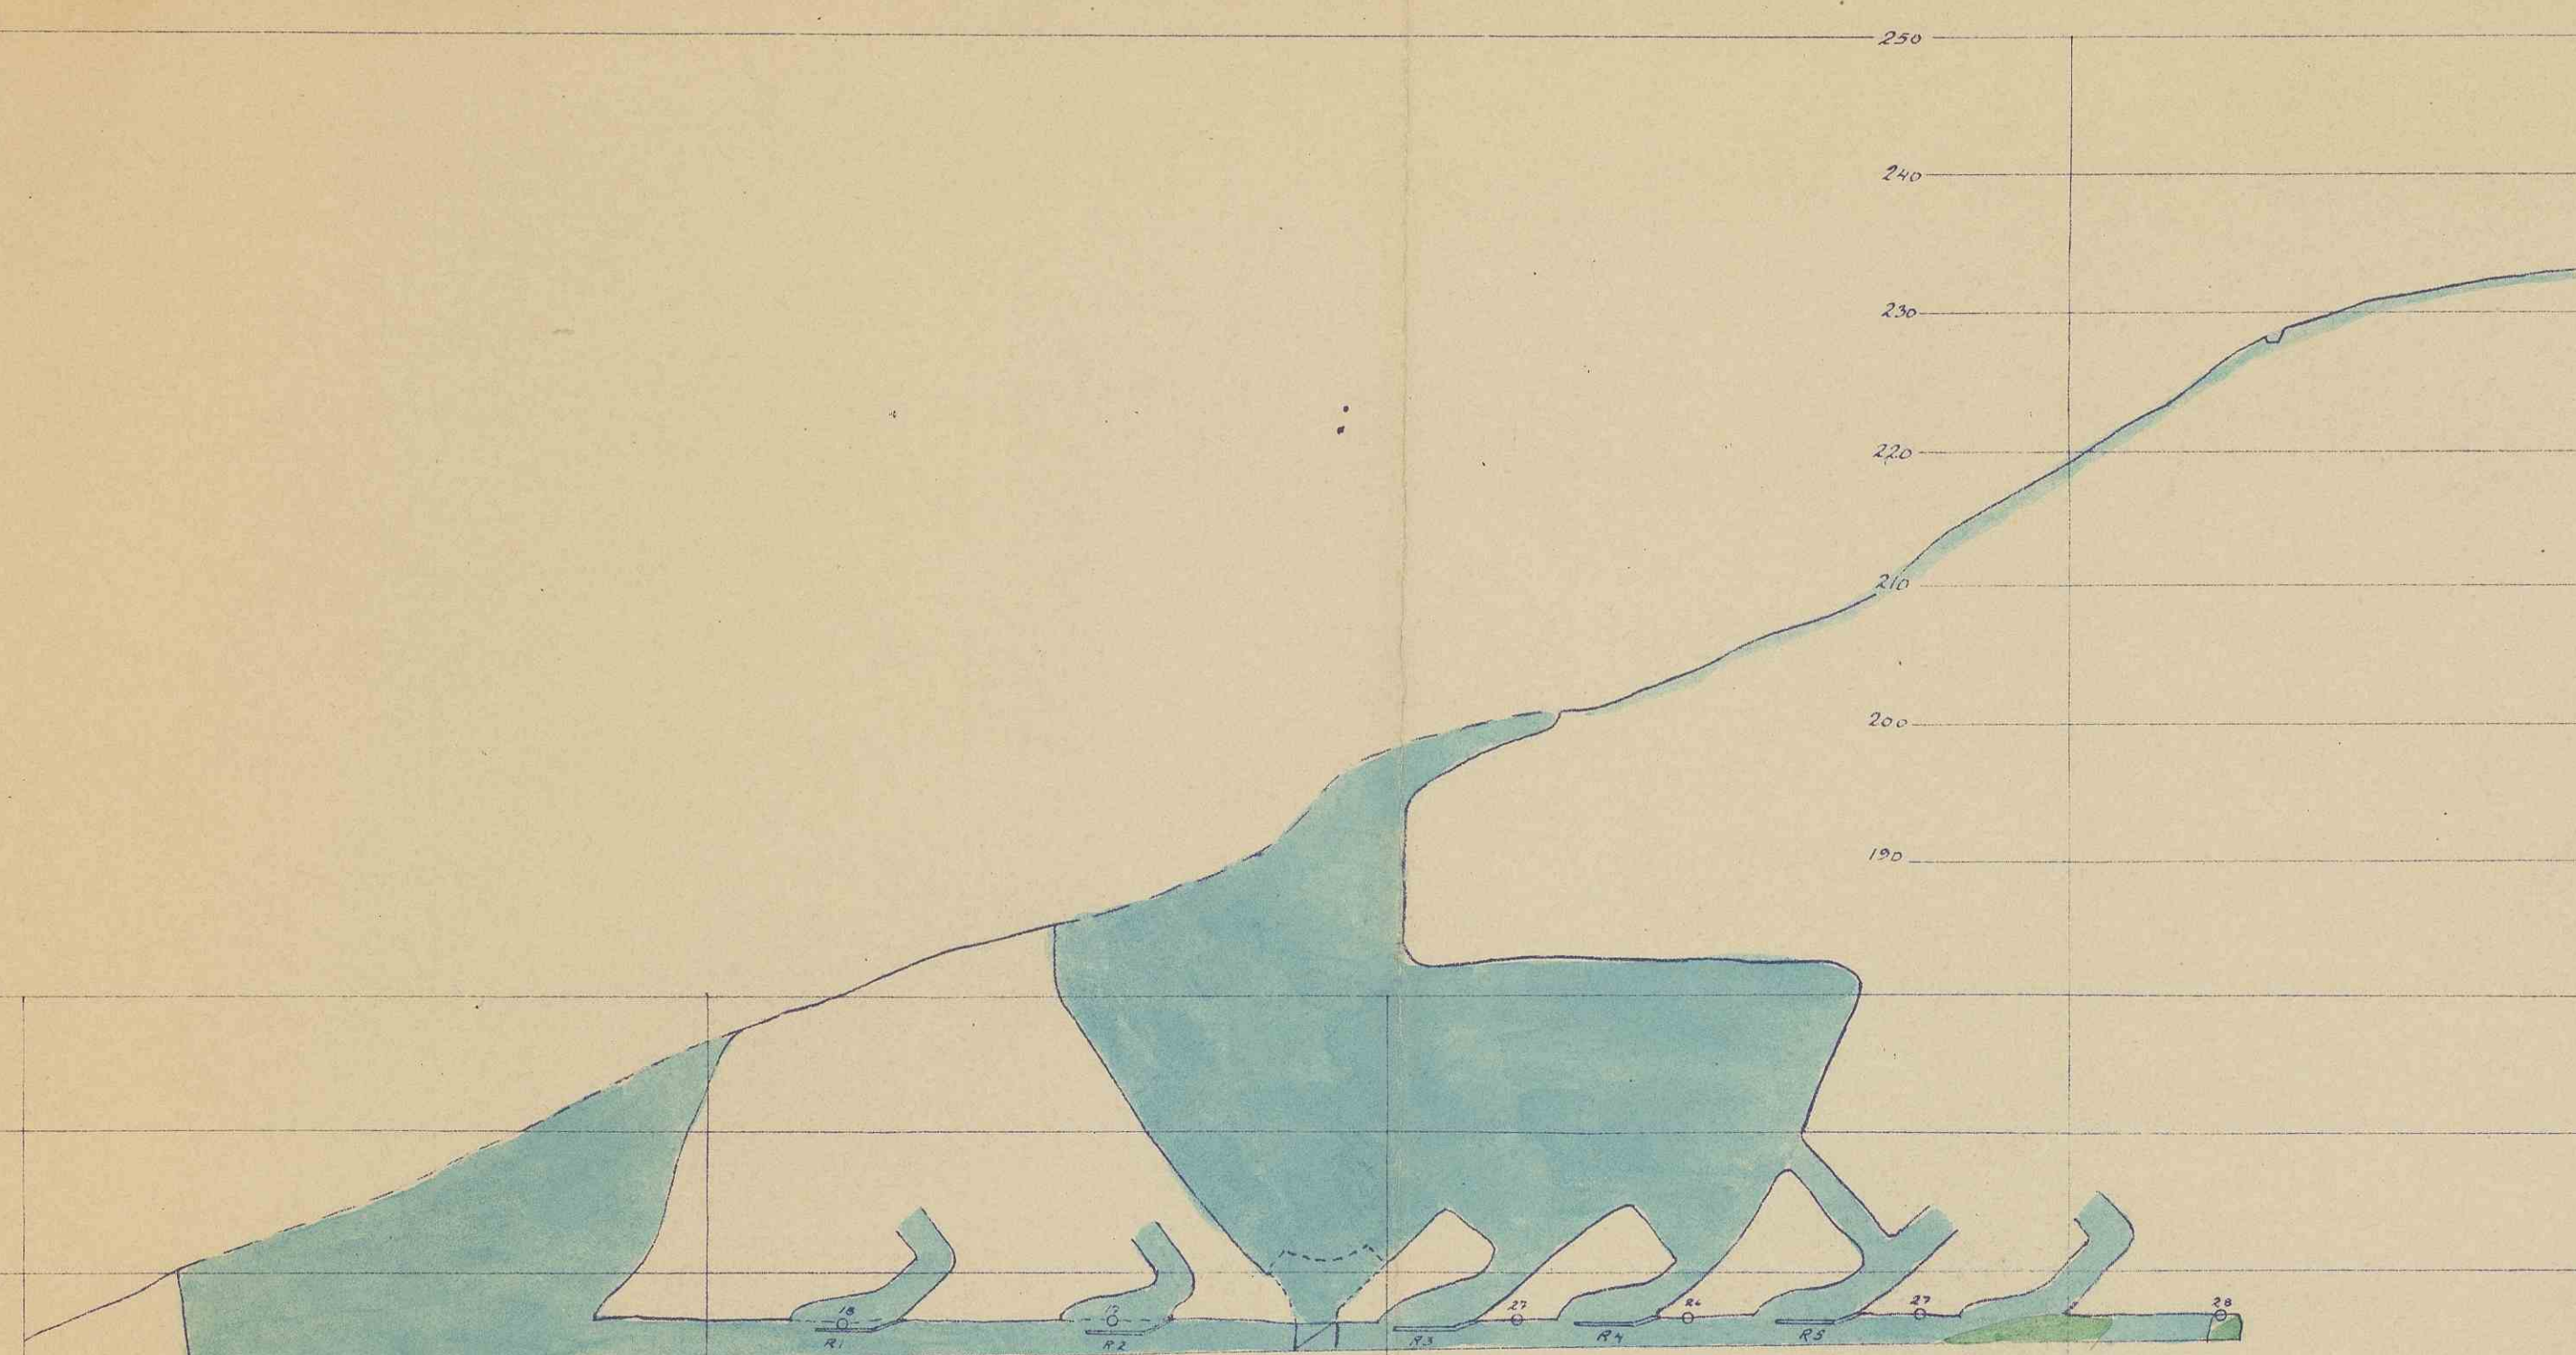

VERTIKALPROJEKSJON Z5

Snitt: A-A.

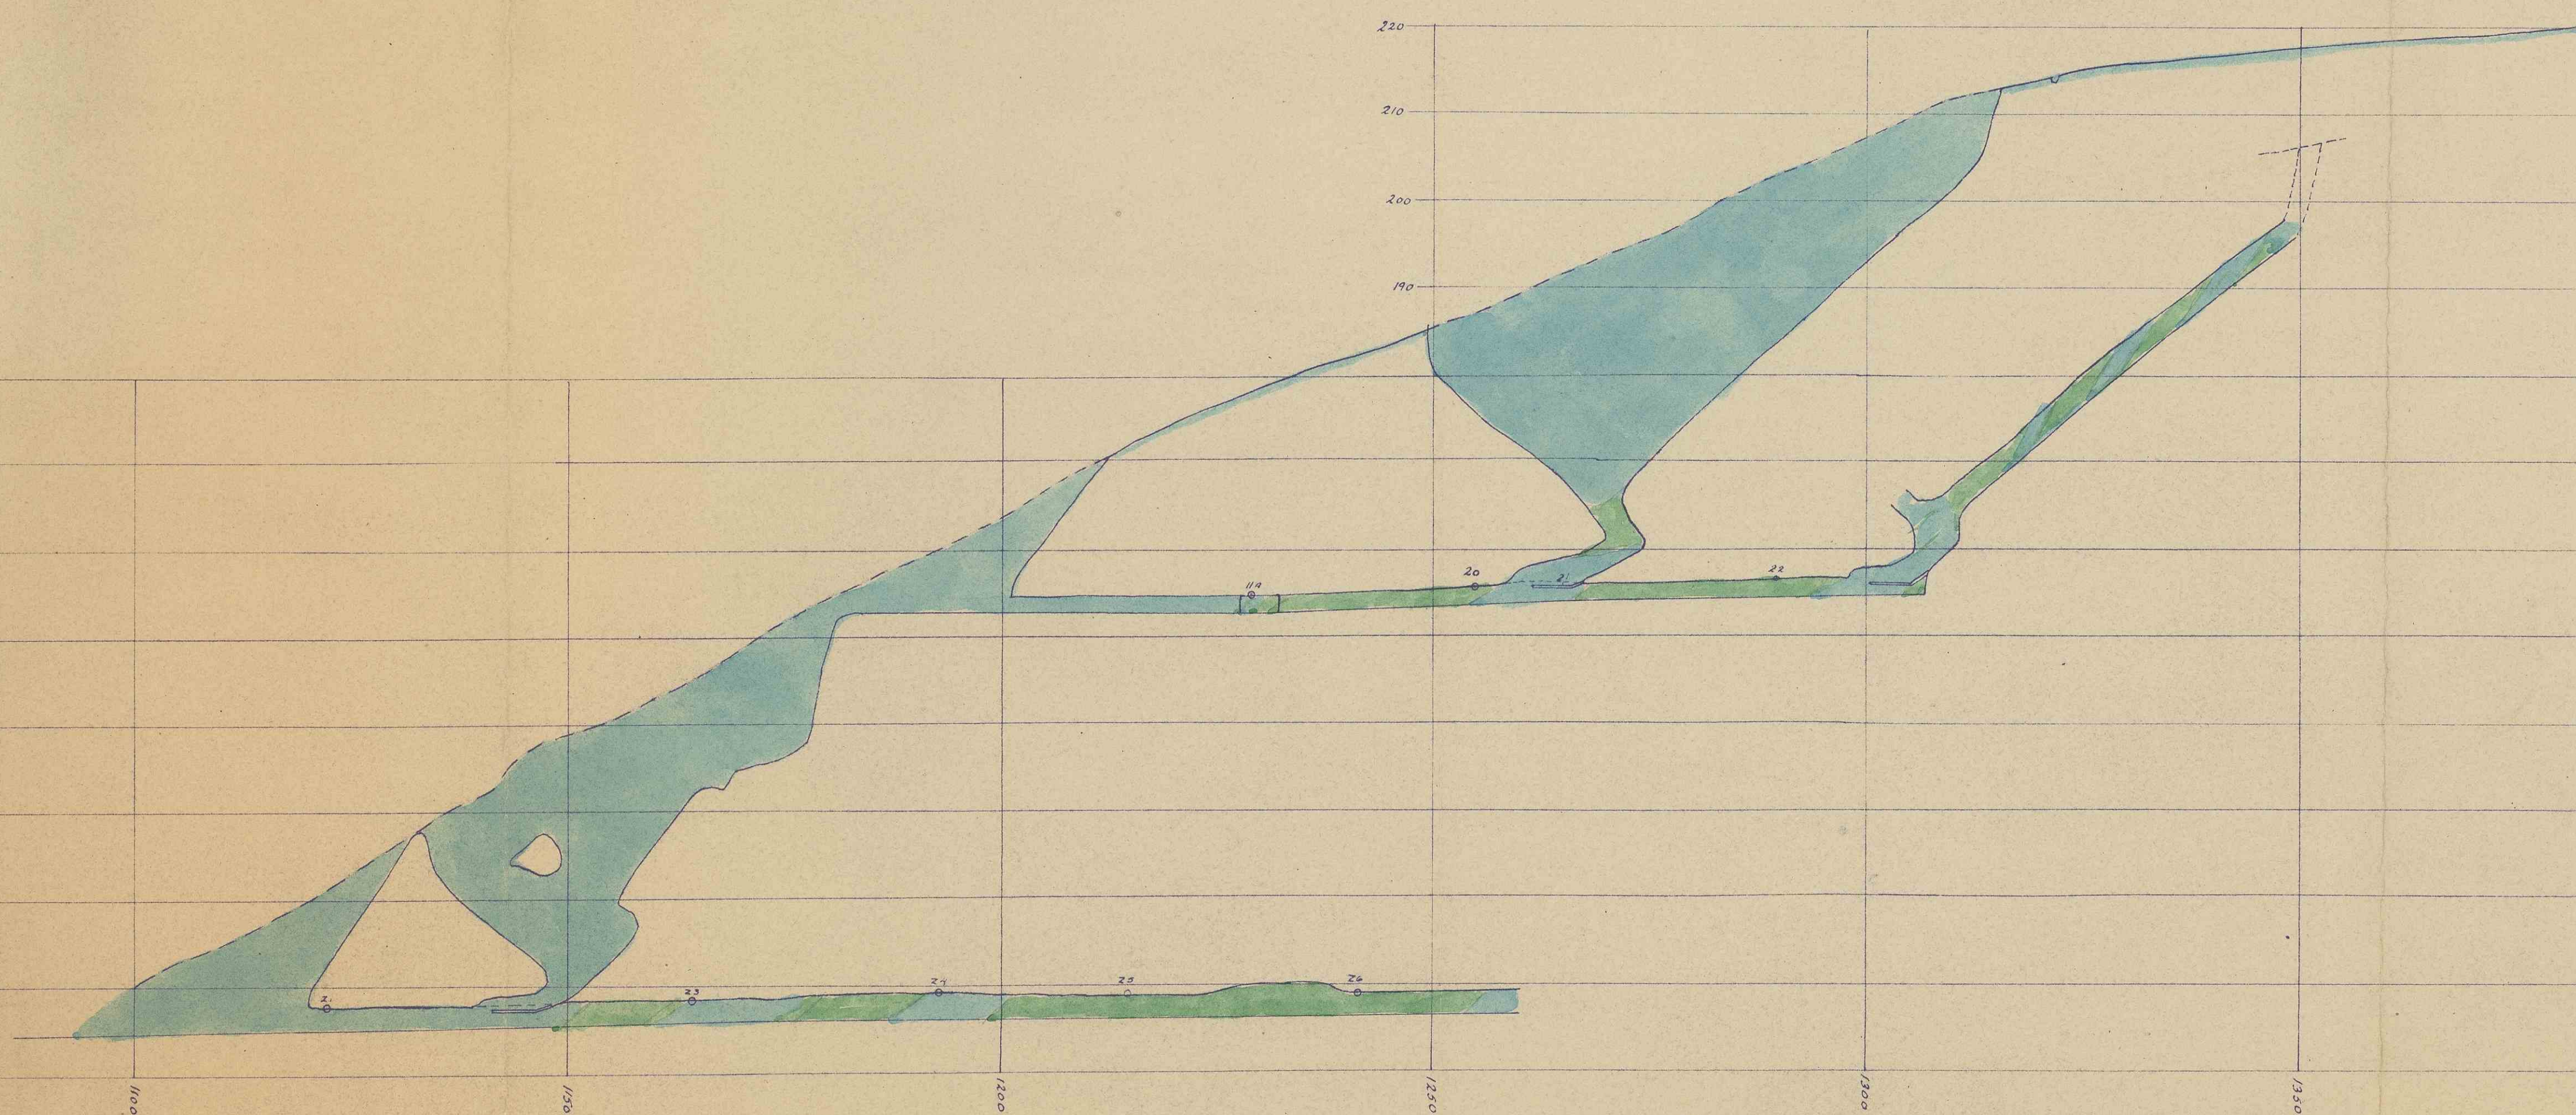

VERTIKALPROJEKSJON Z4

Snitt: B-B.

2530

Johnsen
Jan 1927
B.R.