


MEISINGSETS MALMFELT.

Lengdeprofil av:

M. 1:200.

Rosk nr. 101.

Rosk nr. 102.

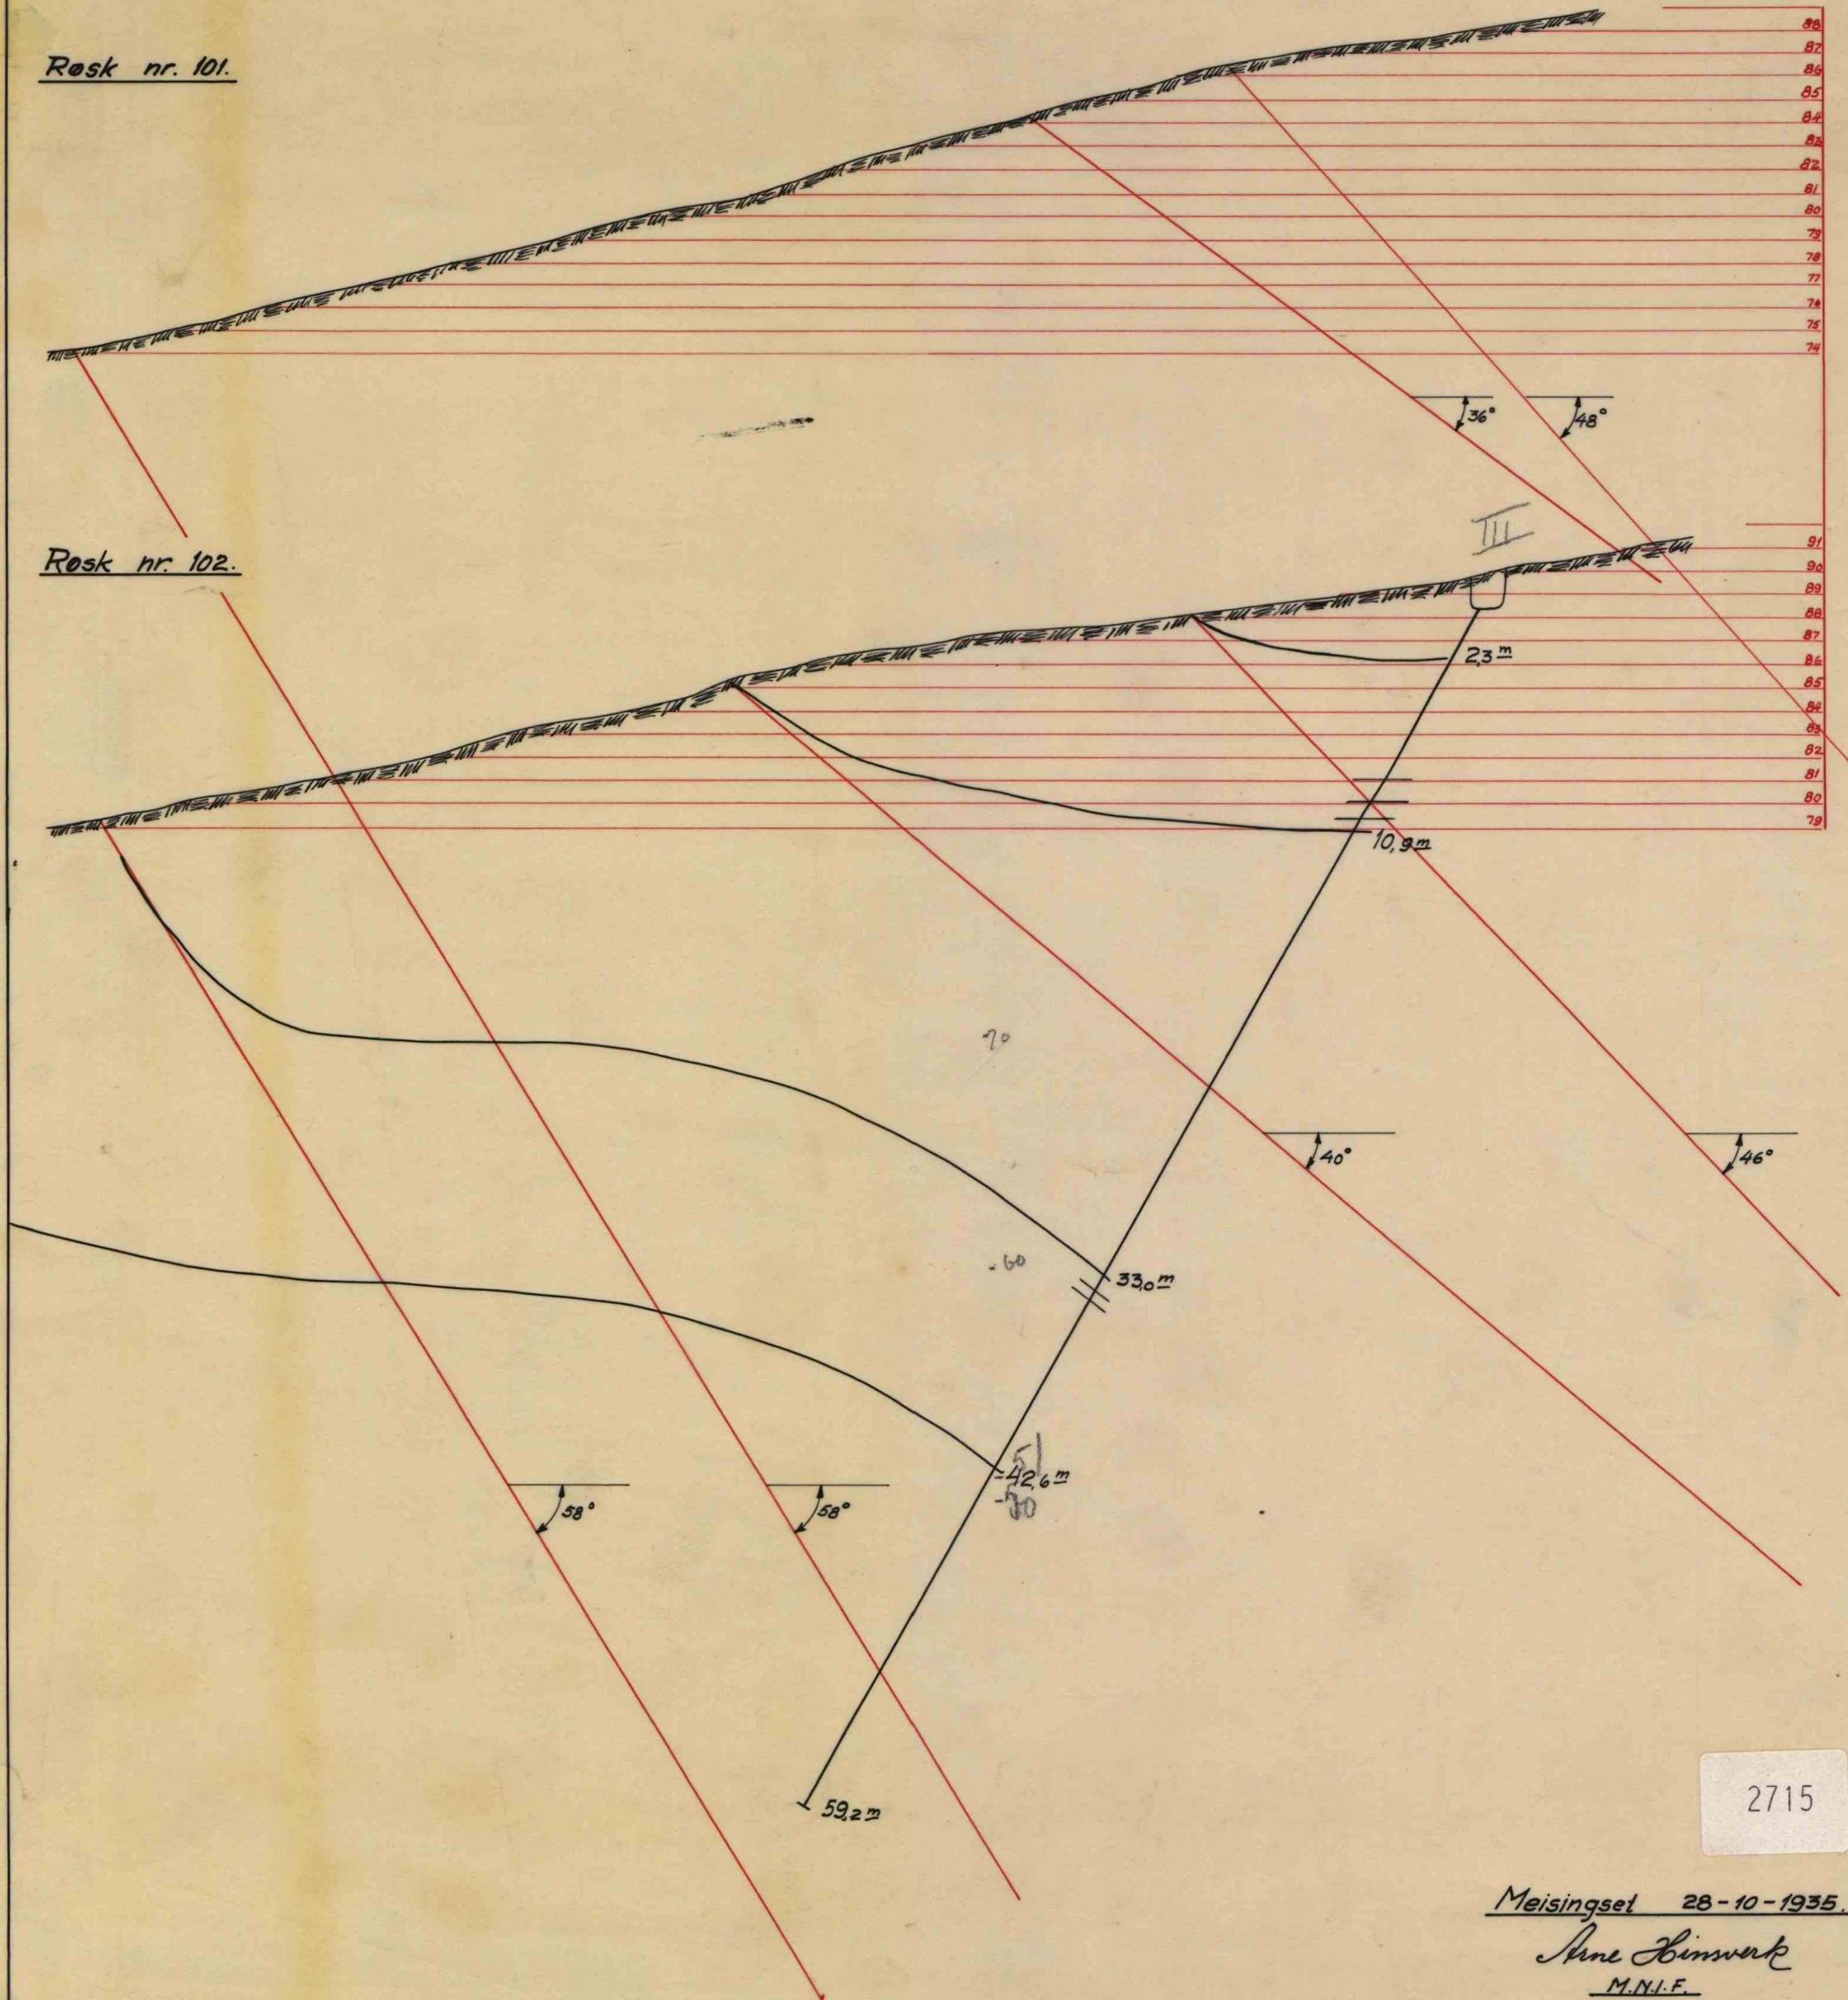

2715

Meisingset 28-10-1935.

Arne Hinneberg
M.N.I.F.

Støppest 17/10-36 B.