


MEISINGSETS MALMFELT.


Längdprofil av:

M-1:200

Rösk nr. 7.

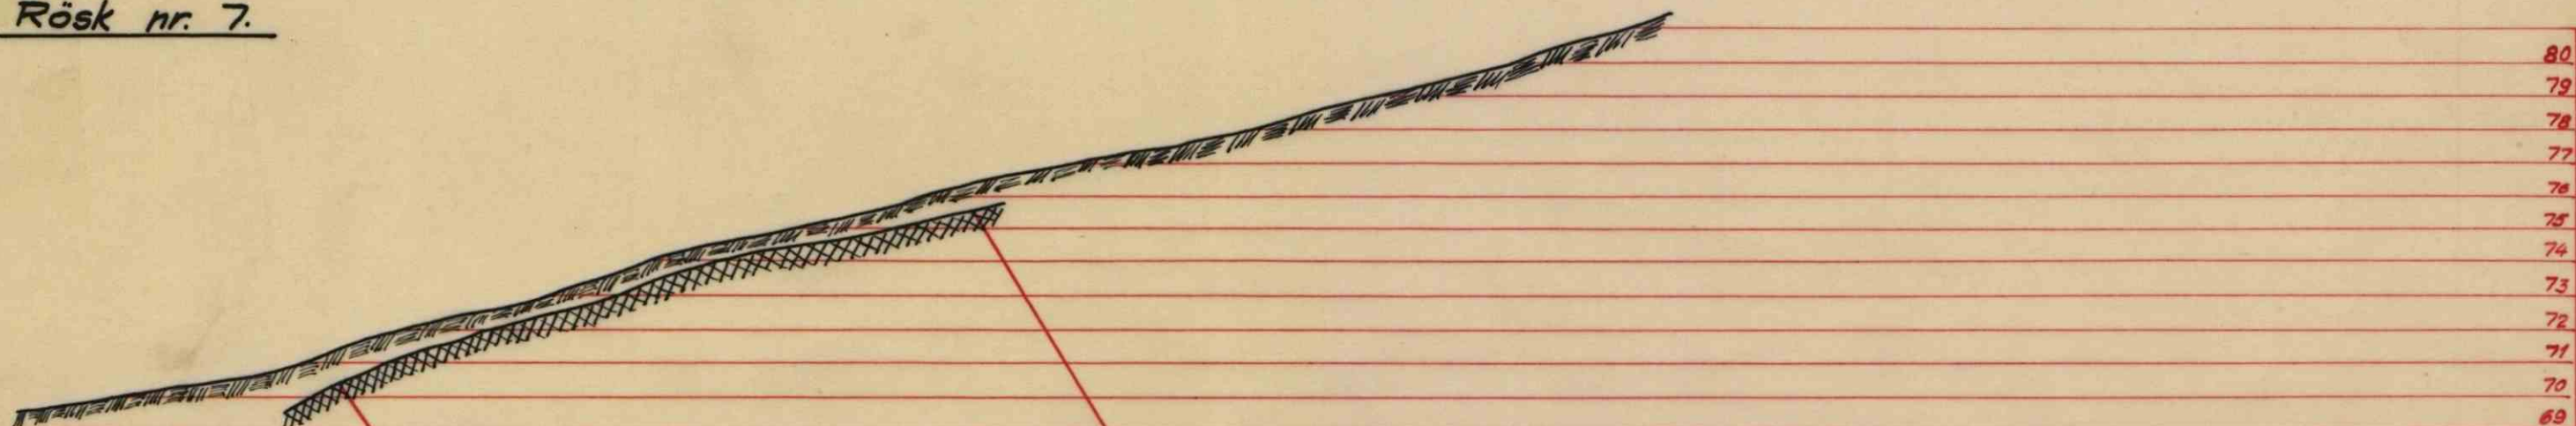

Rösk nr. 8.

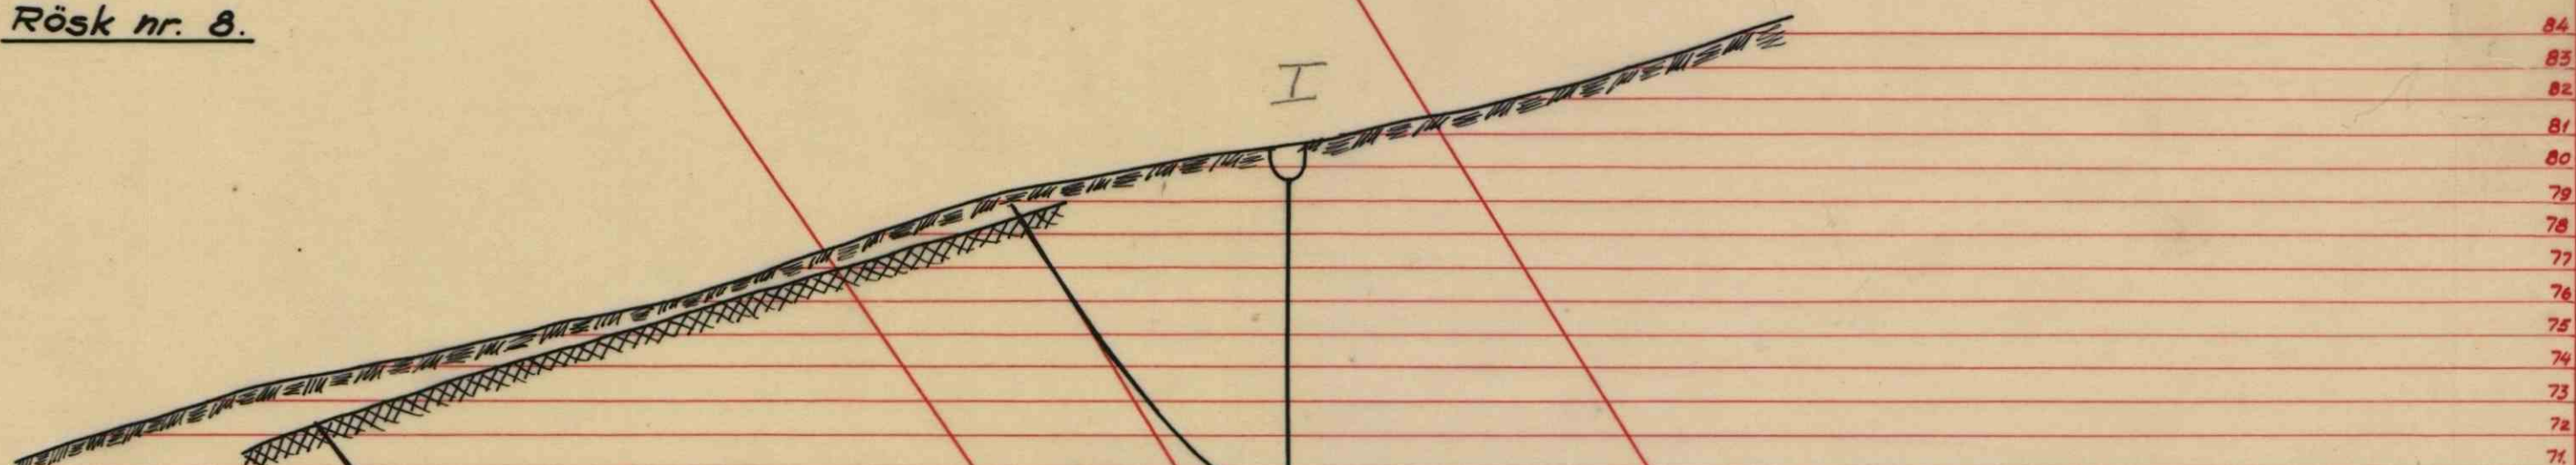

I

9.8 m

20.7 m

20.9

38.9 m

55°

58°

55°

58°

2729

Meisingset 18-10-1935.

Arne Himsvik
M.H.I.F.

Skript 1/8-36. E.