
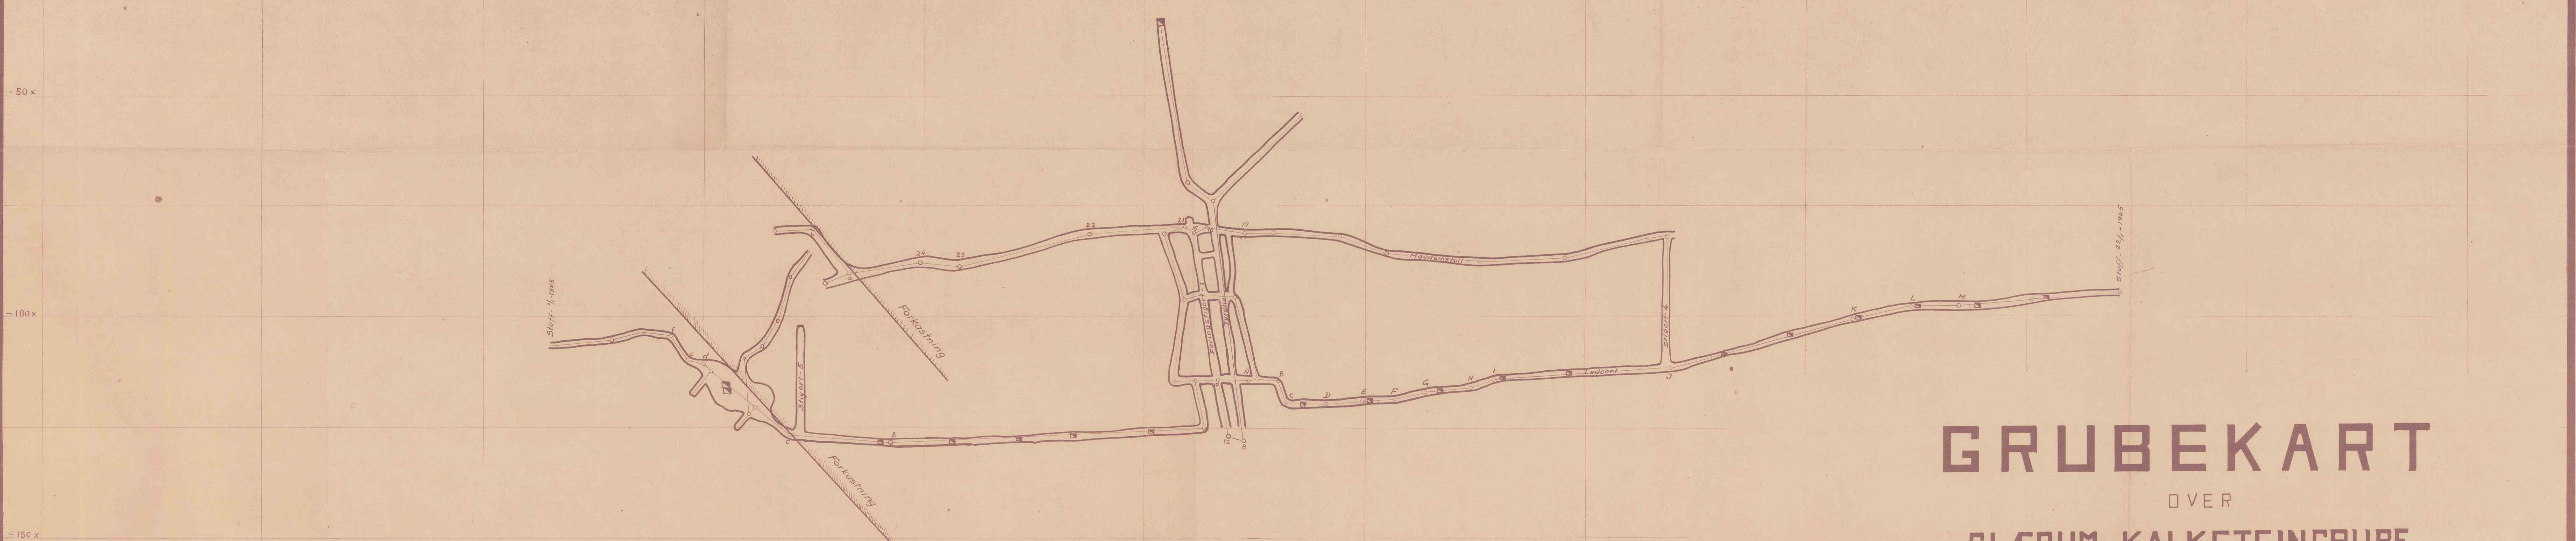


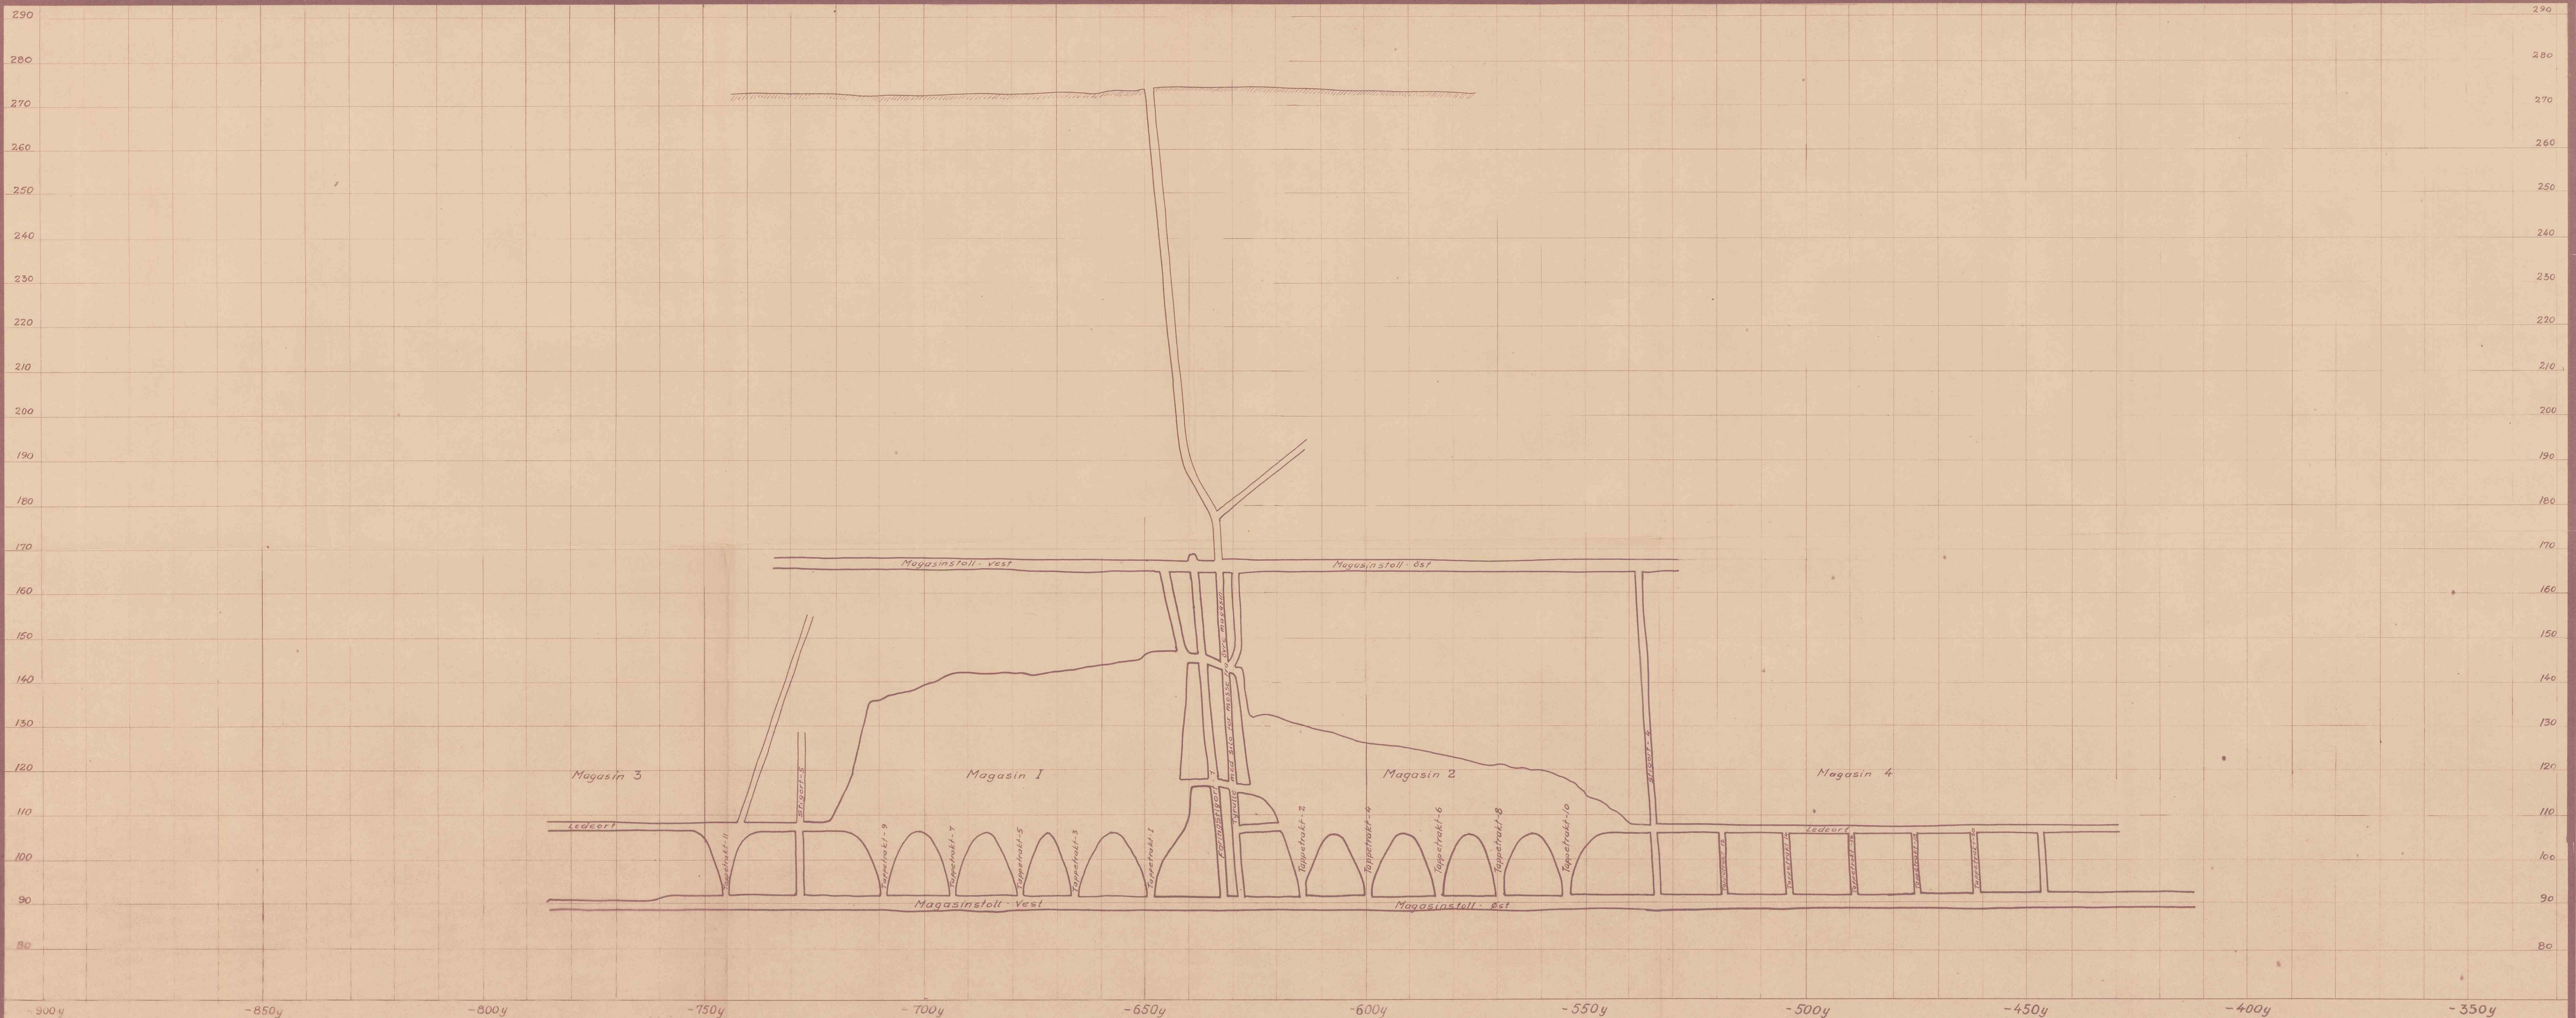

GRUBEKART

OVER
GLÆRUM KALKSTEINGRUBE

OVER KOTE 86
M-1:500